



1 SET PLAN
SCALE: 1/4"=1'-0"

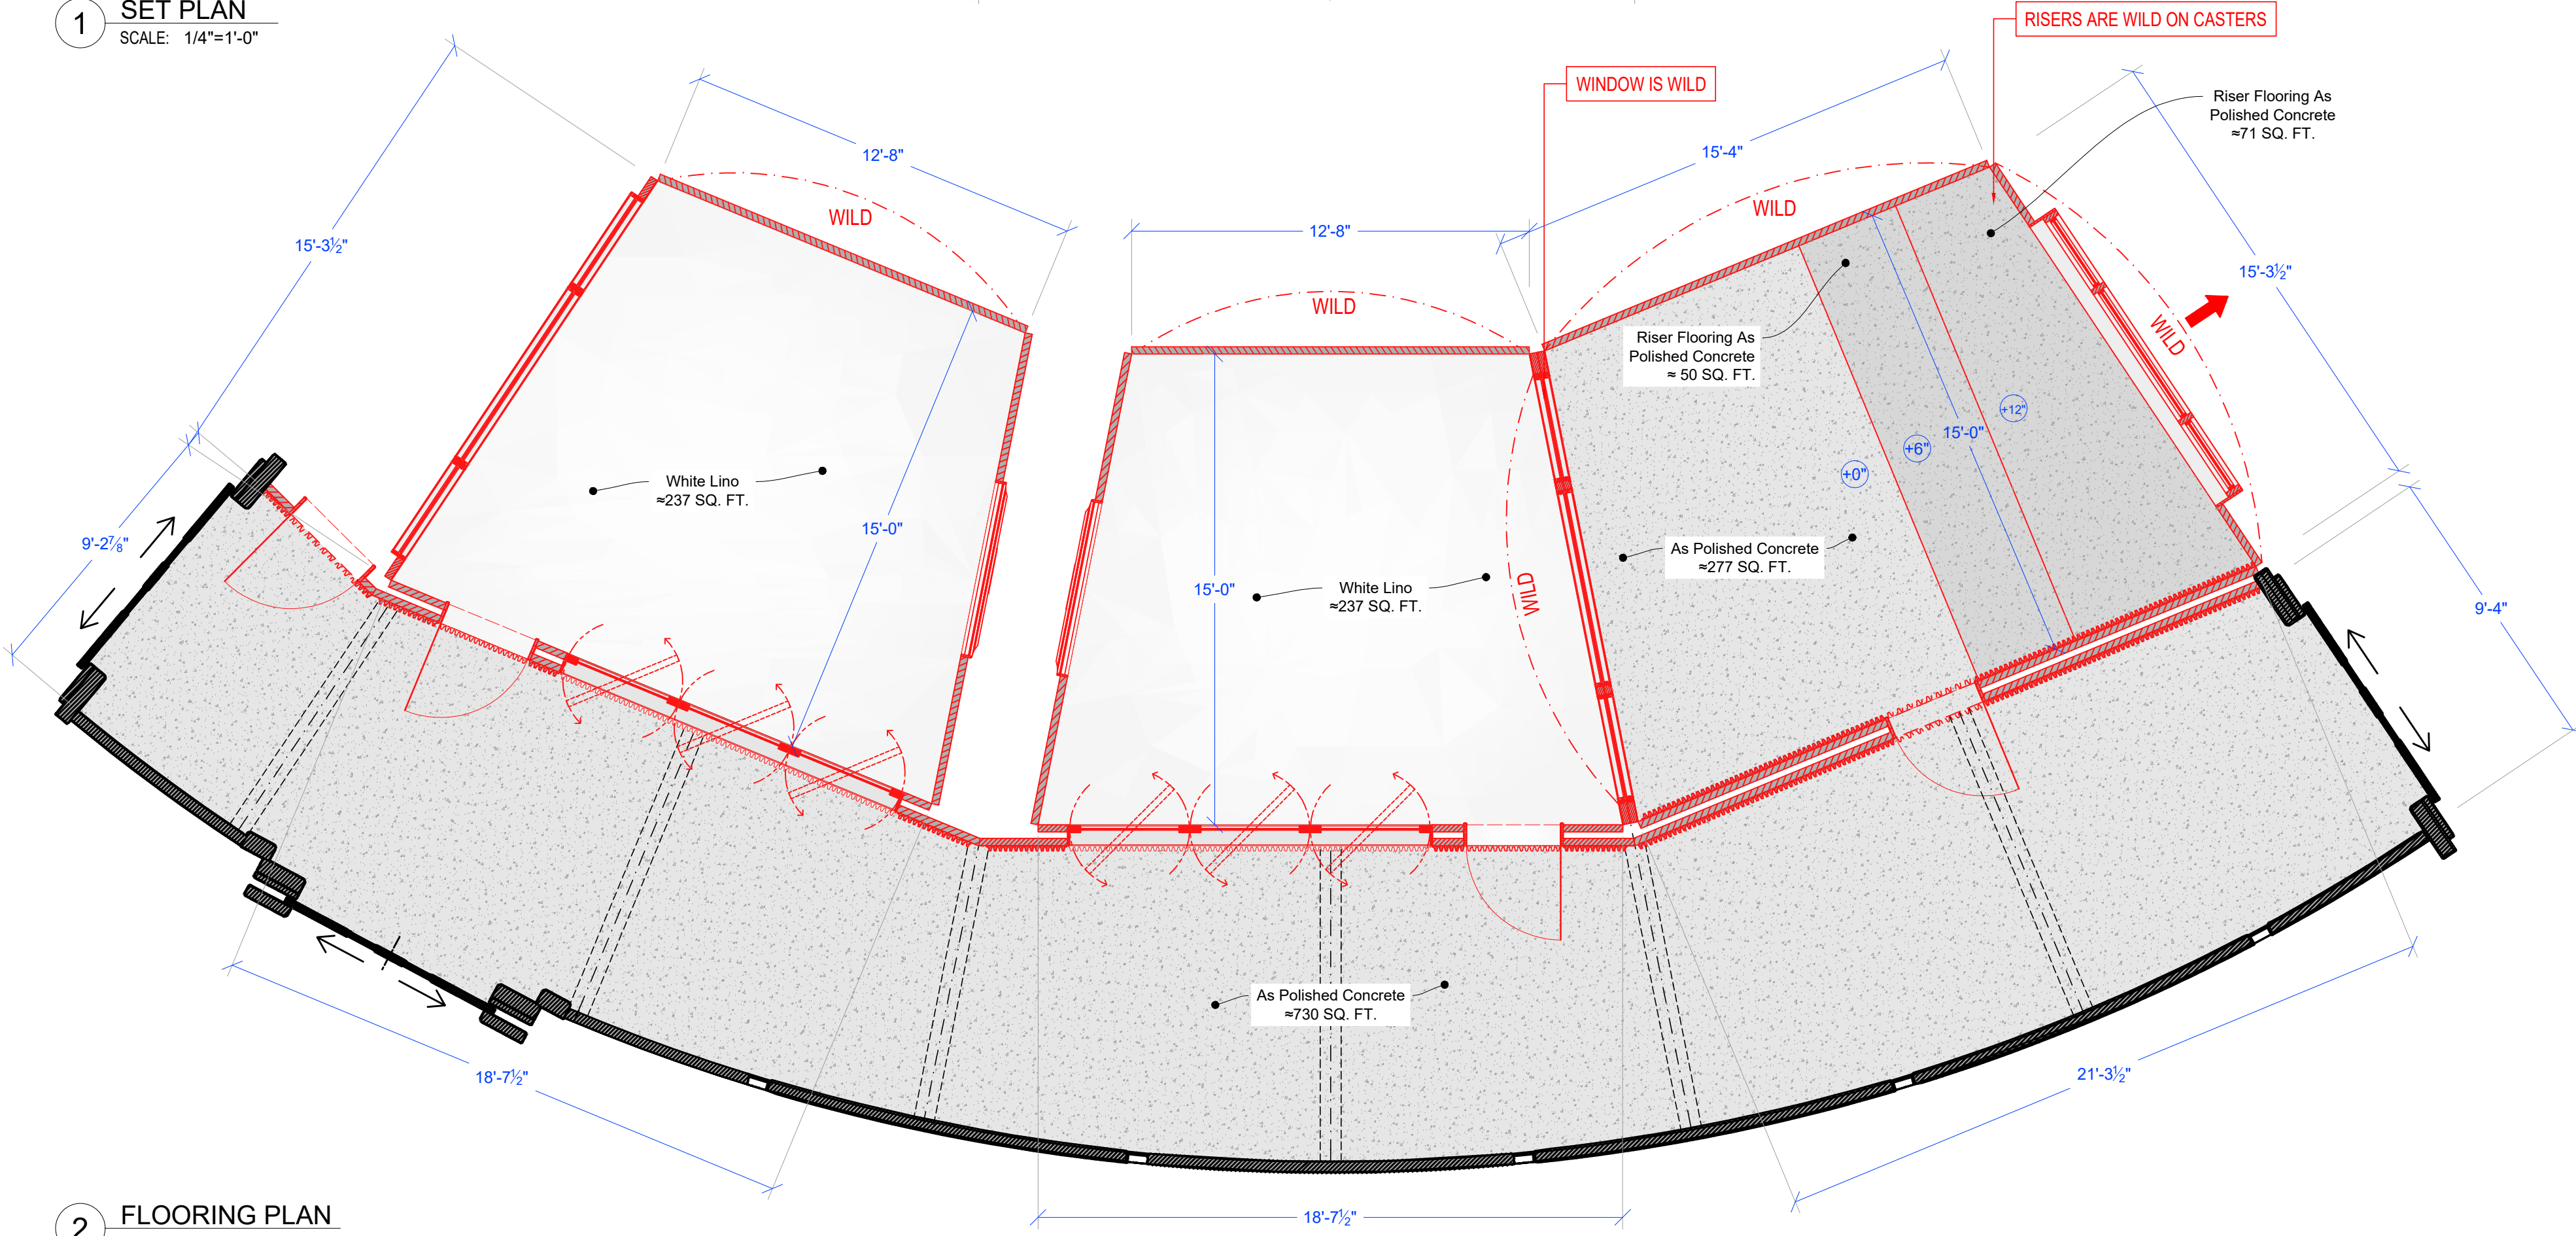



2 FLOORING PLAN
SCALE: 1/4"=1'-0"

RELEASED 09/10/25
RED INDICATES NEW SCENERY


		DIRECTOR: THOR FREUDENTHAL PRODUCTION DESIGNER: ROSHELLE BERLINER ART DIRECTOR: BRADLEY SCHMIDT SET DECORATOR: SHANNON NALLAN	
SET TITLE:	INT. THE PIT - SILO 12 TREATMENT WING & ROOMS	SET #	21
DRAWING:	SET PLAN & FLOORING PLAN	SHEET #	1
LOCATION:	BROADWAY STAGES - STAGE 28		
SCALE:	AS NOTED	DRAWN BY:	COLT F.
RELEASE DATE:	09-10-25	EPISODE:	201

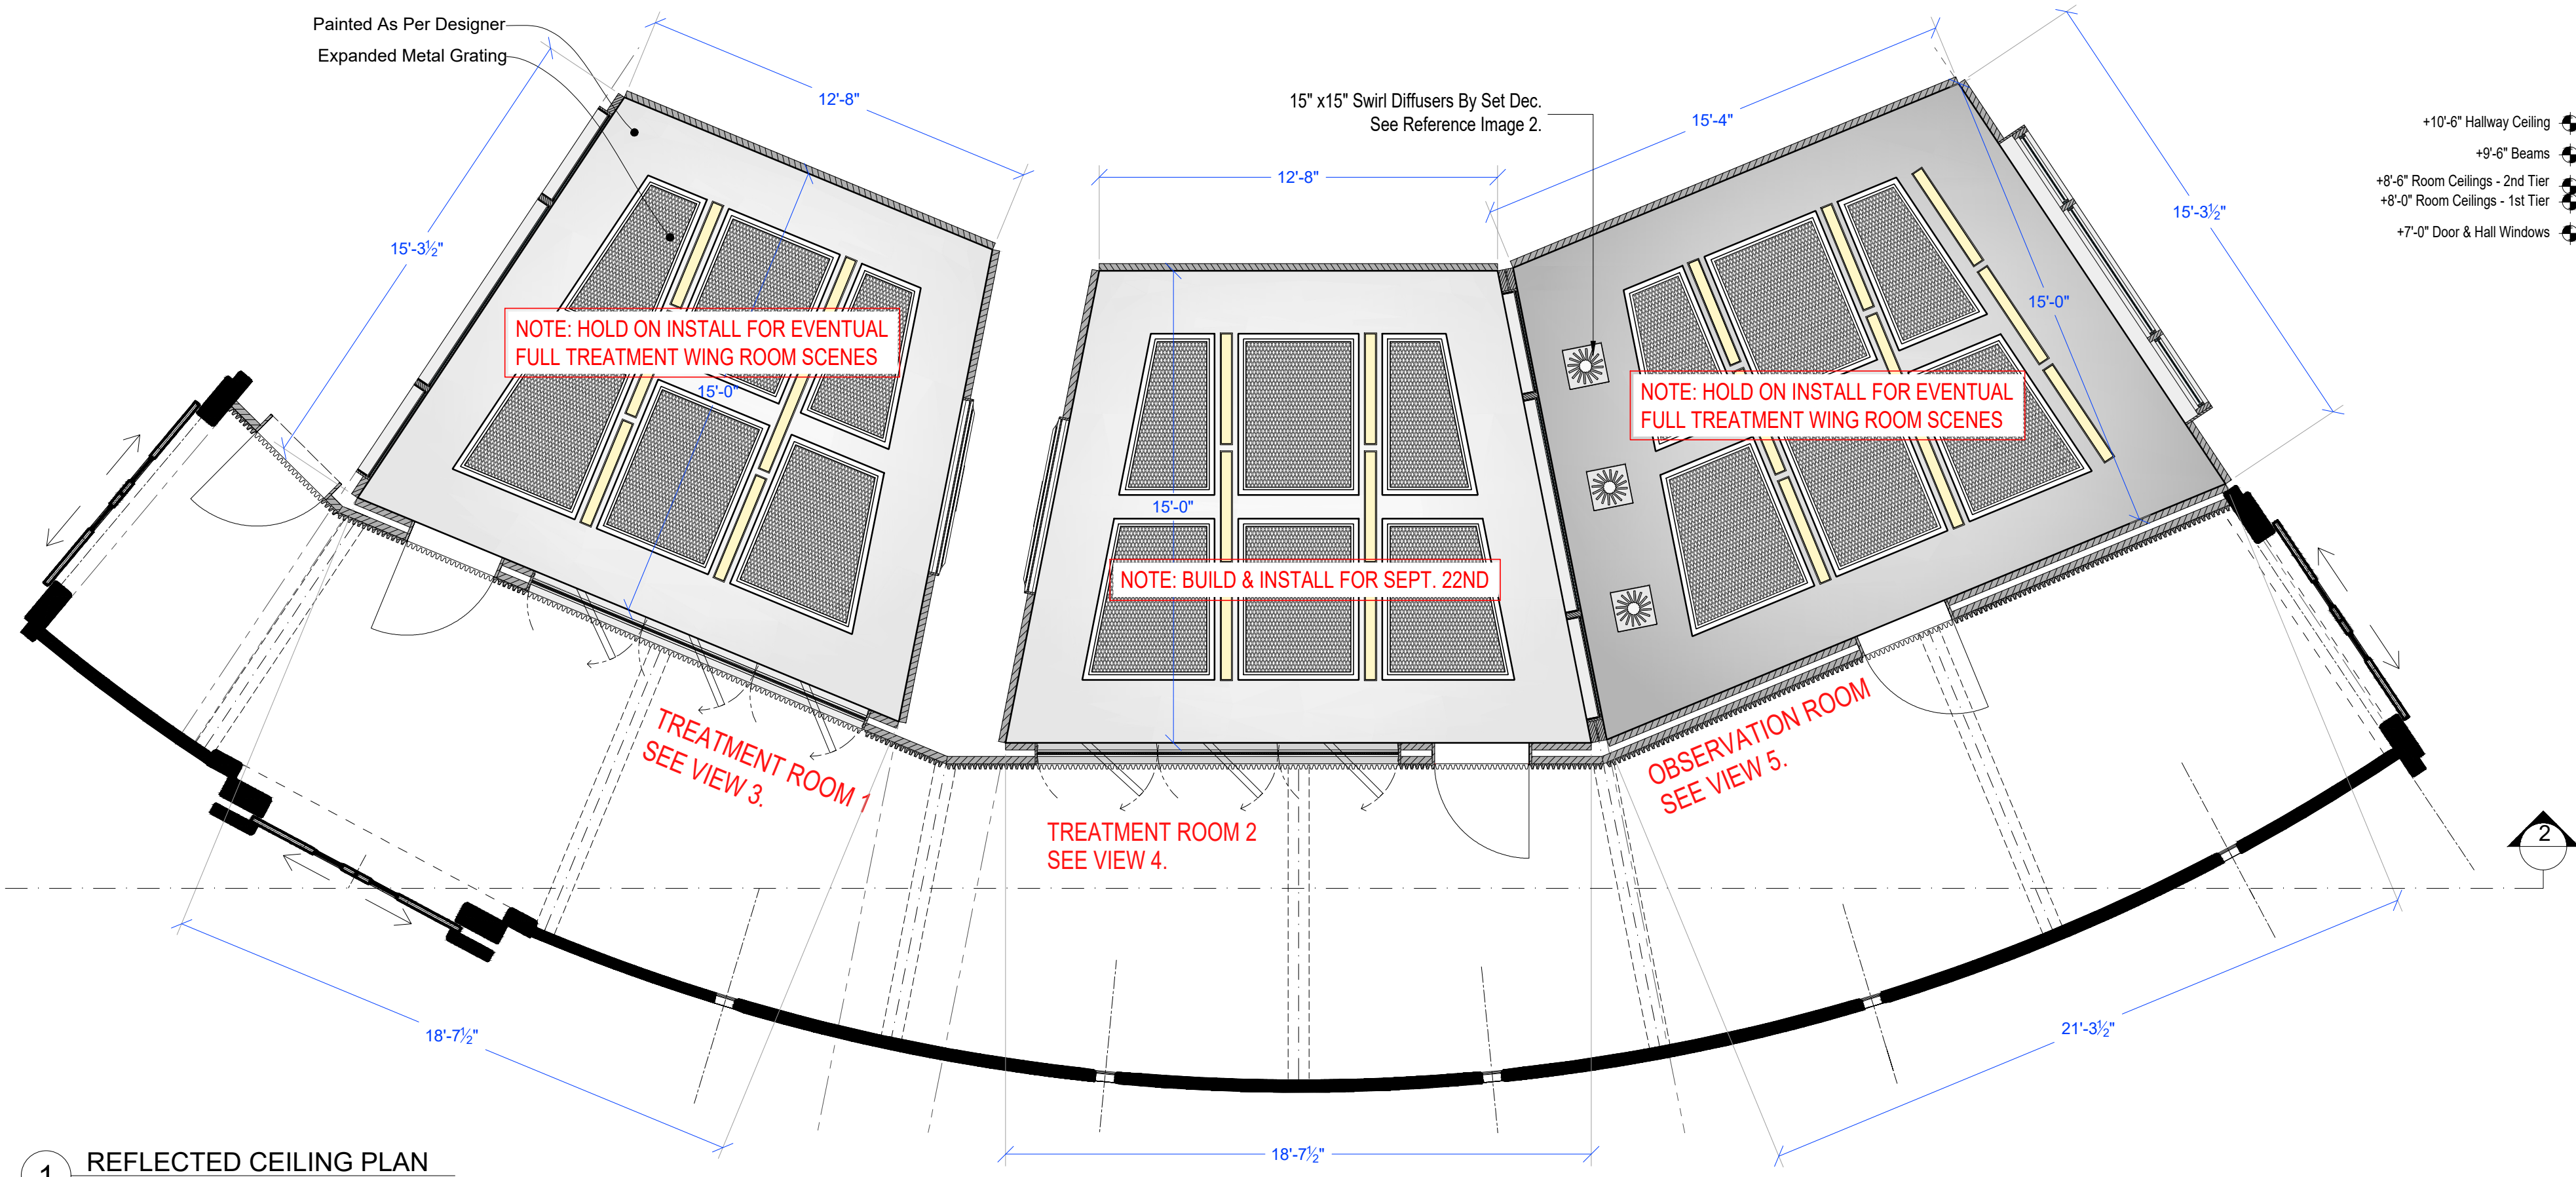


2 SET SECTION
SCALE: 1/4"=1'-0"

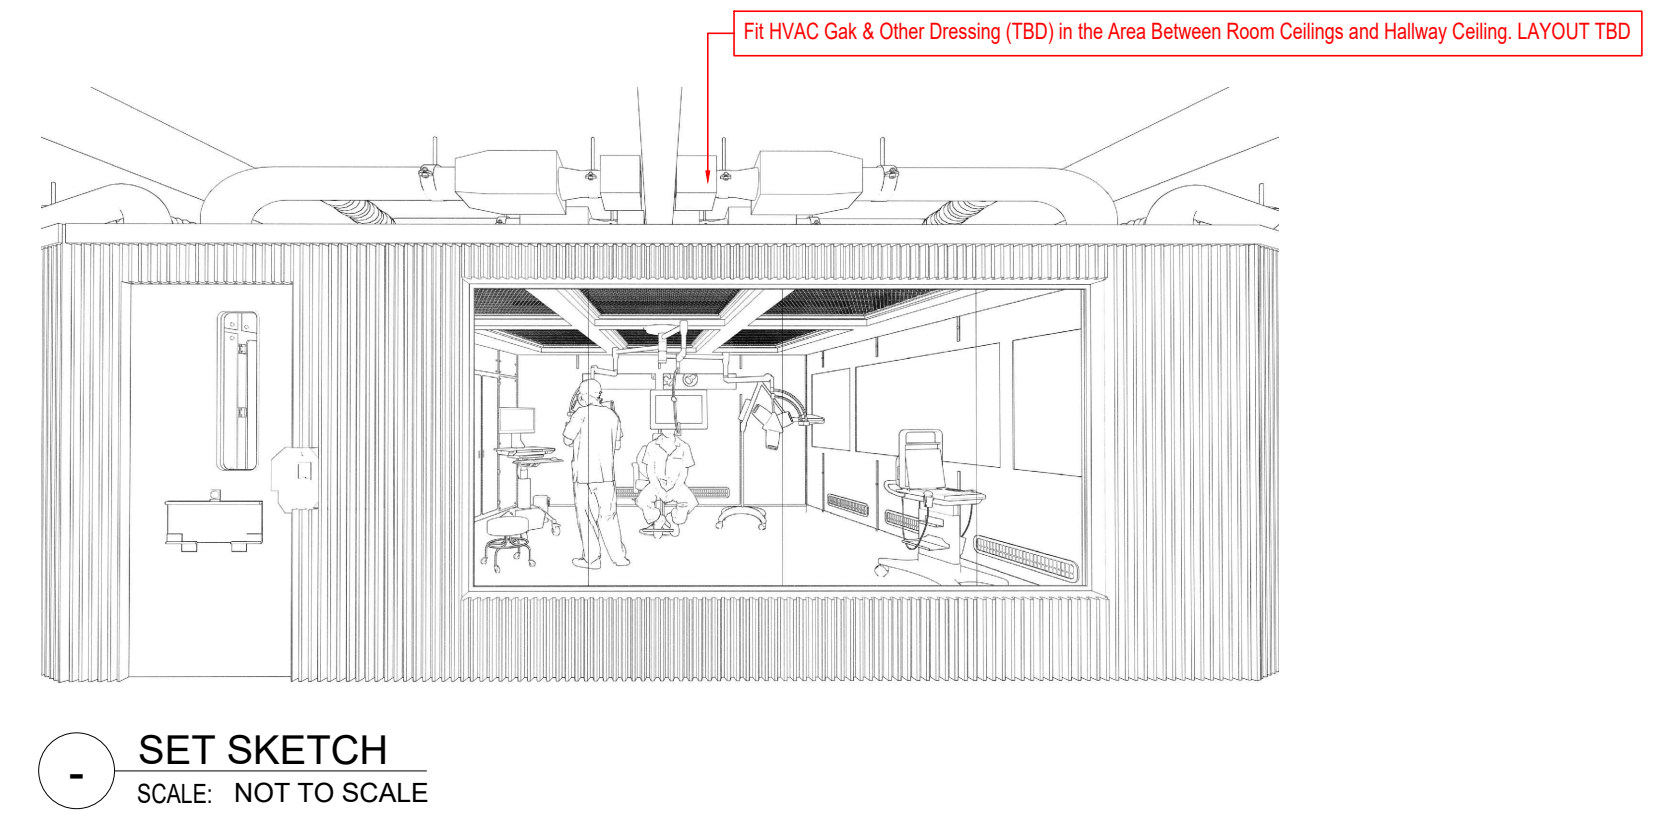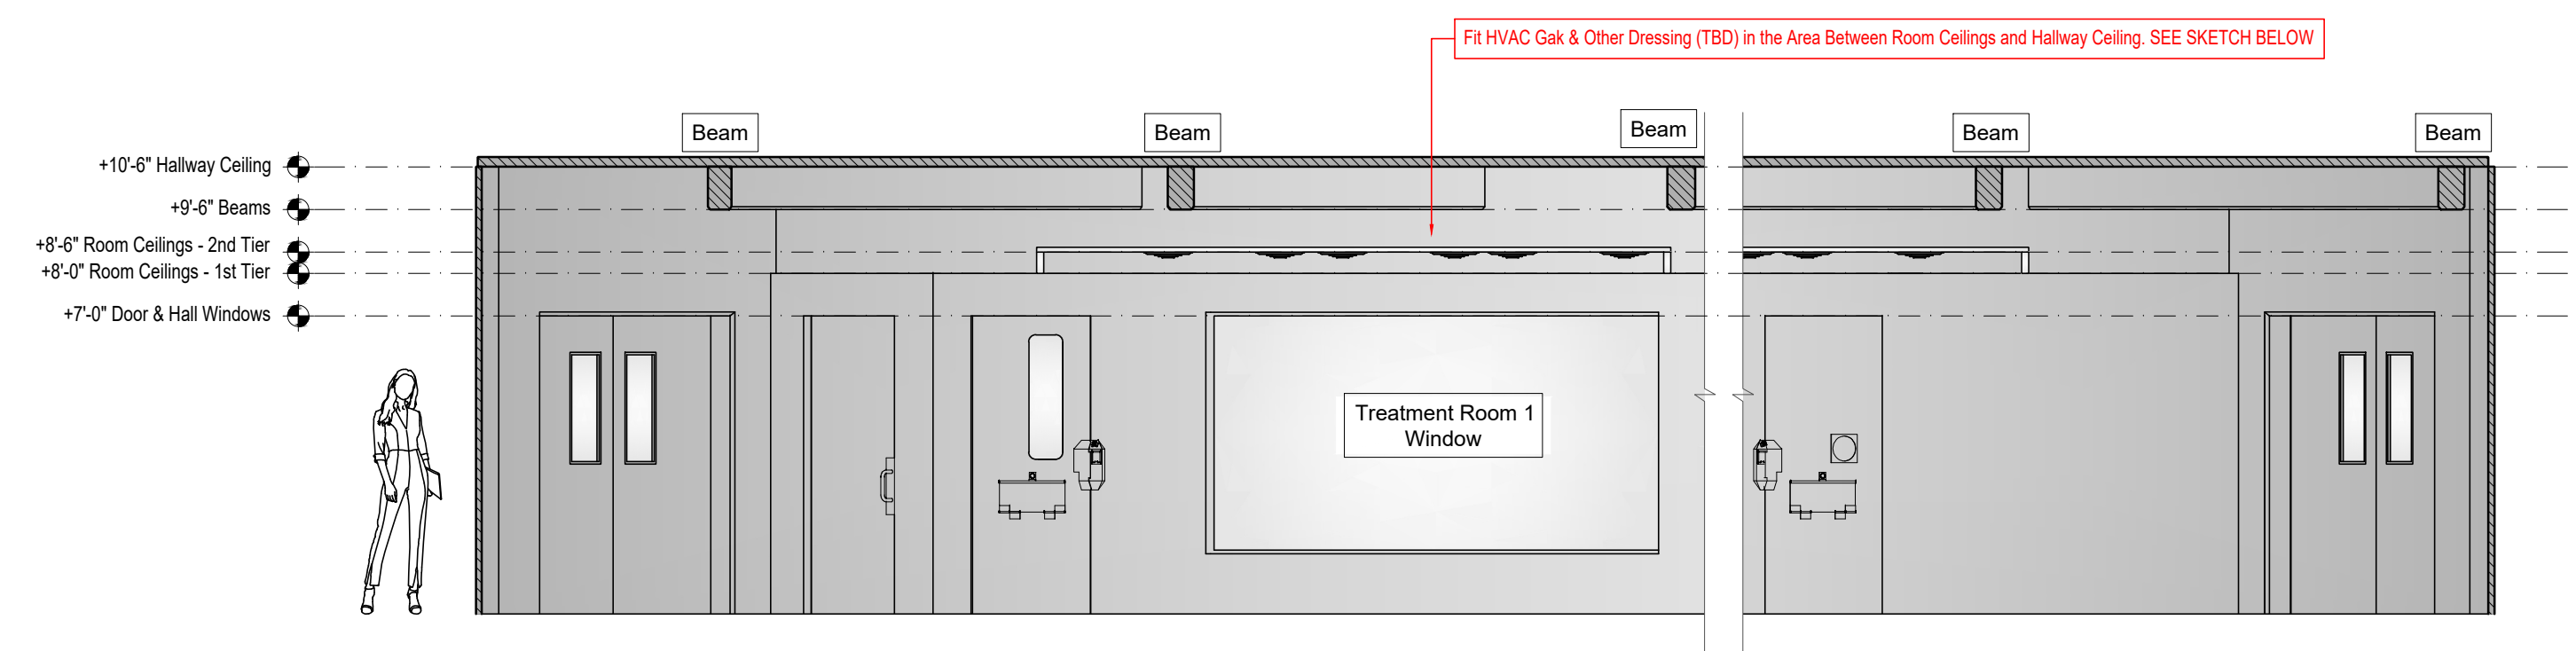


SET SKETCH
SCALE: NOT TO SCALE

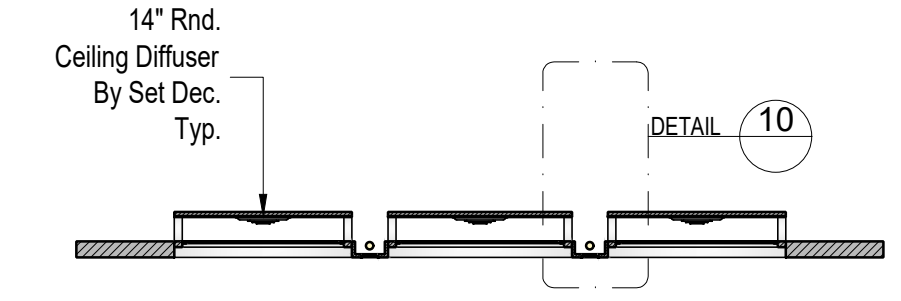

9 SECTION
SCALE: 1/4"=1'-0"

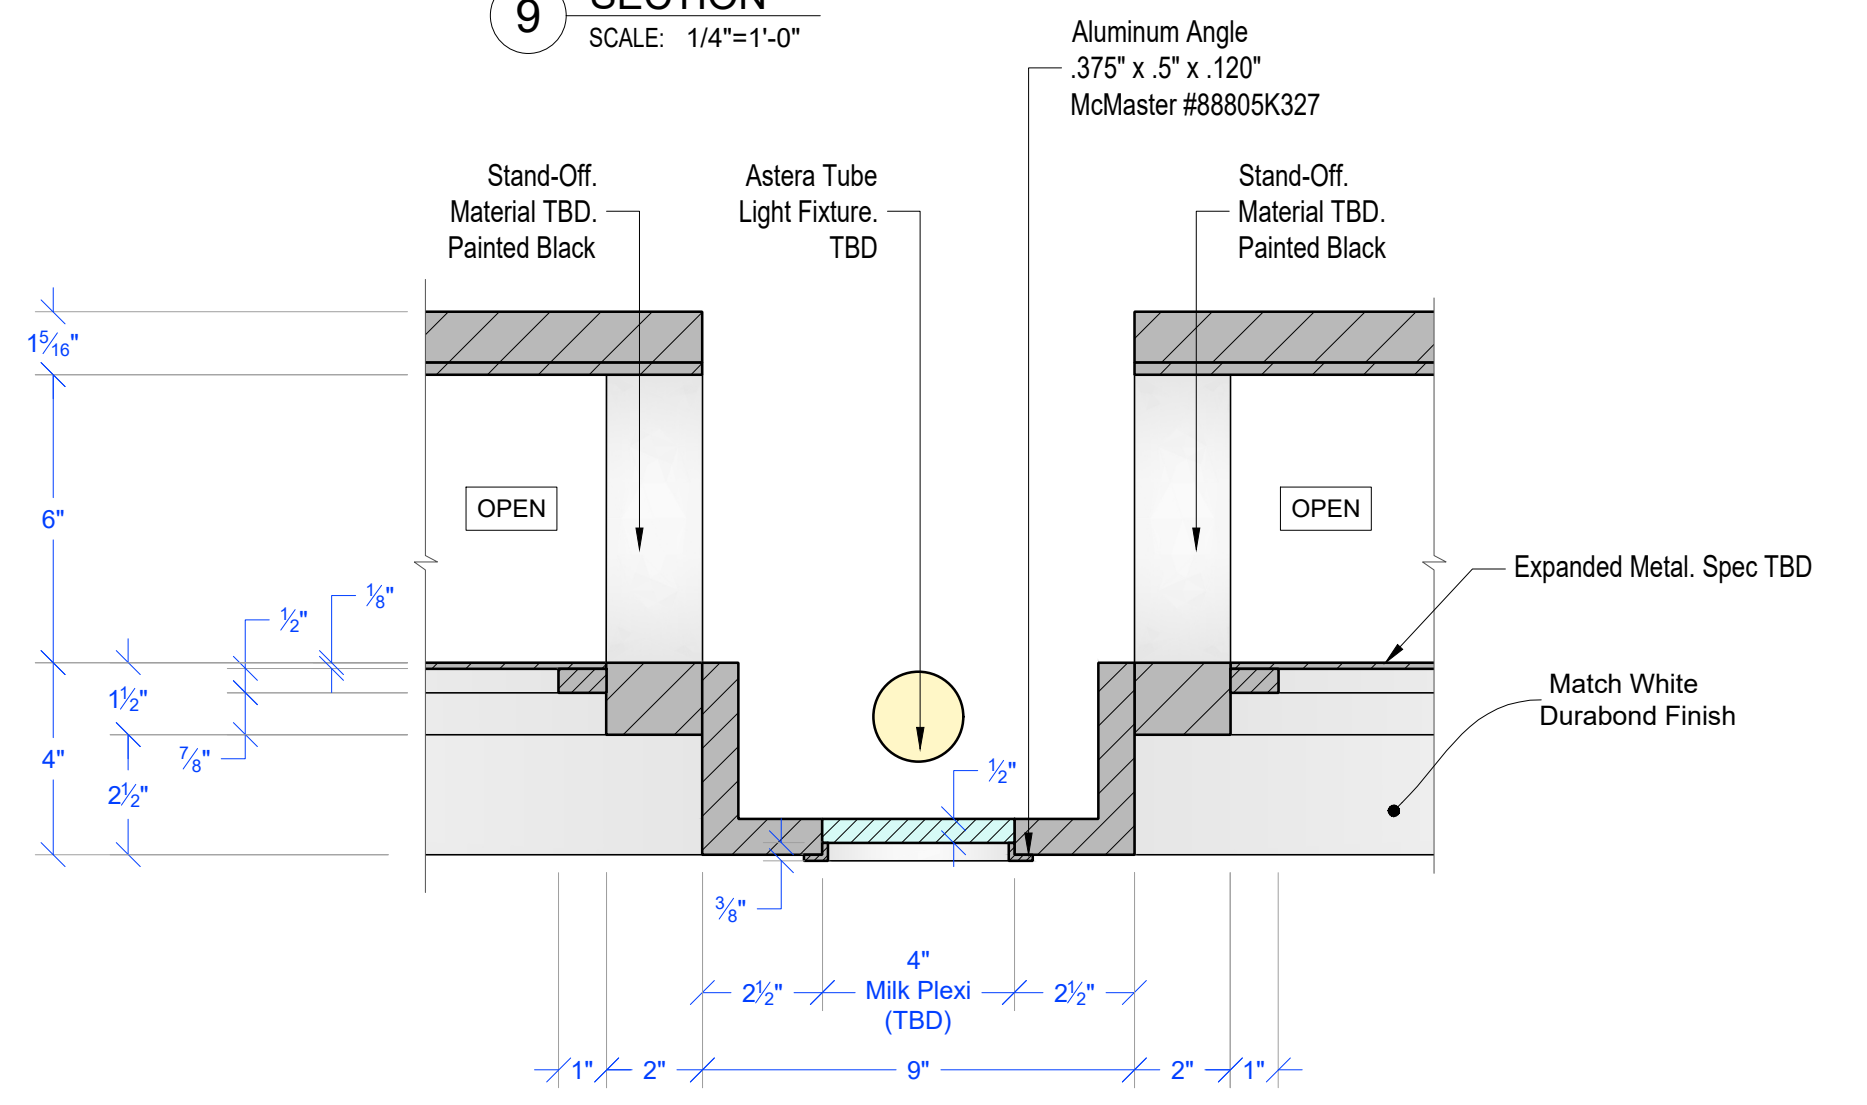


10 SECTION DETAIL
SCALE: 3"=1'-0"

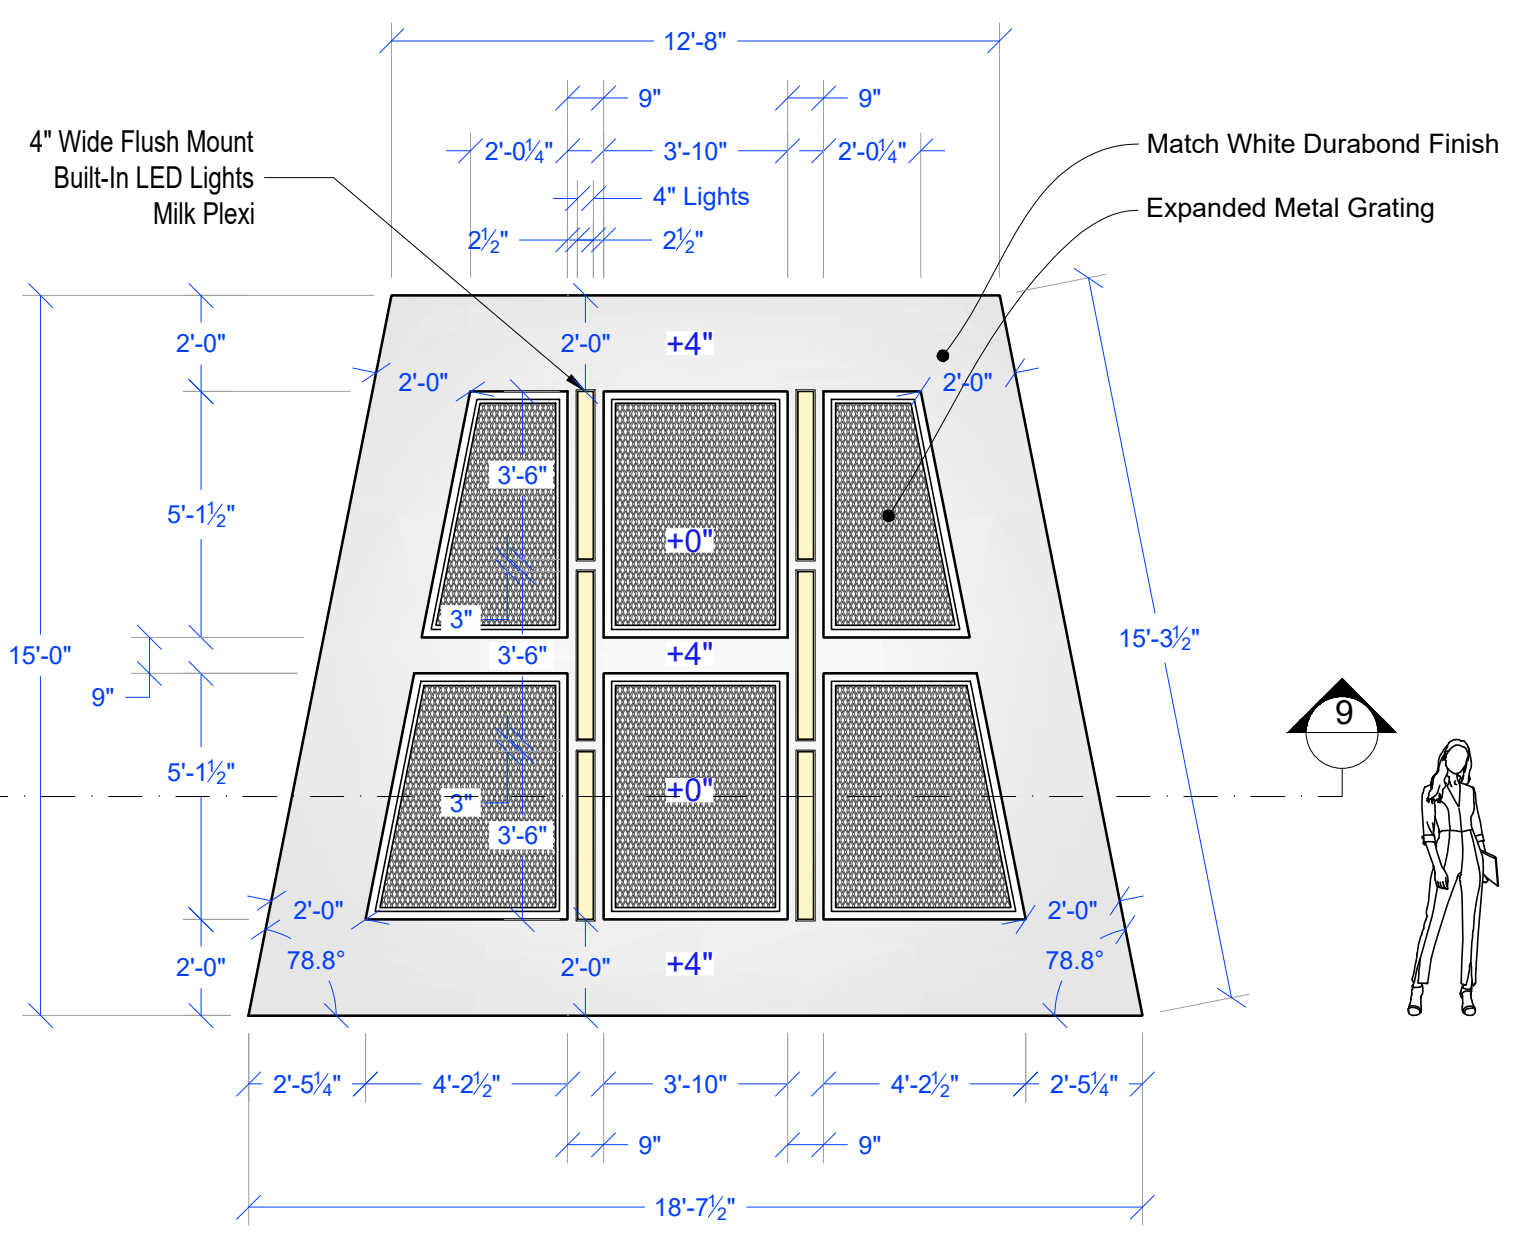


3 RCP - TREATMENT ROOM 1
SCALE: 1/4"=1'-0"

NOTE: HOLD ON INSTALL FOR EVENTUAL FULL TREATMENT WING ROOM SCENES

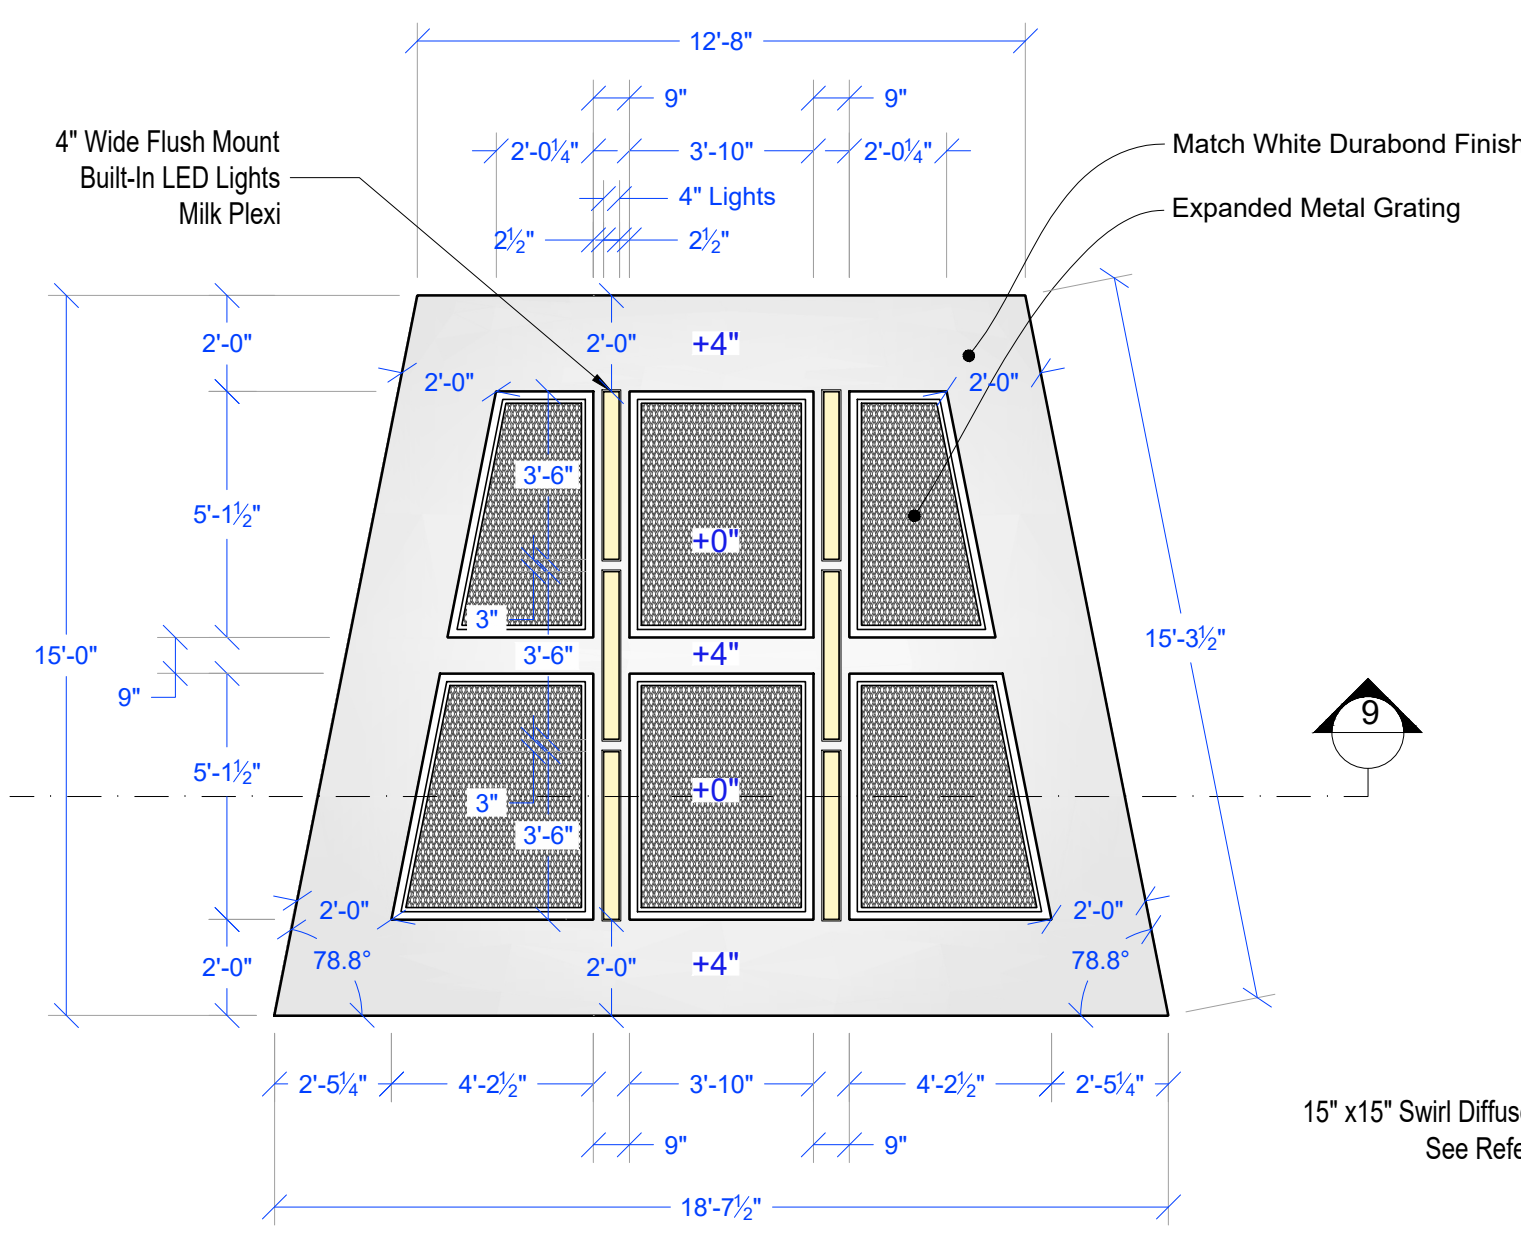


4 RCP - TREATMENT ROOM 2 - 1ST TIER
SCALE: 1/4"=1'-0"

NOTE: BUILD & INSTALL FOR SEPT. 22ND

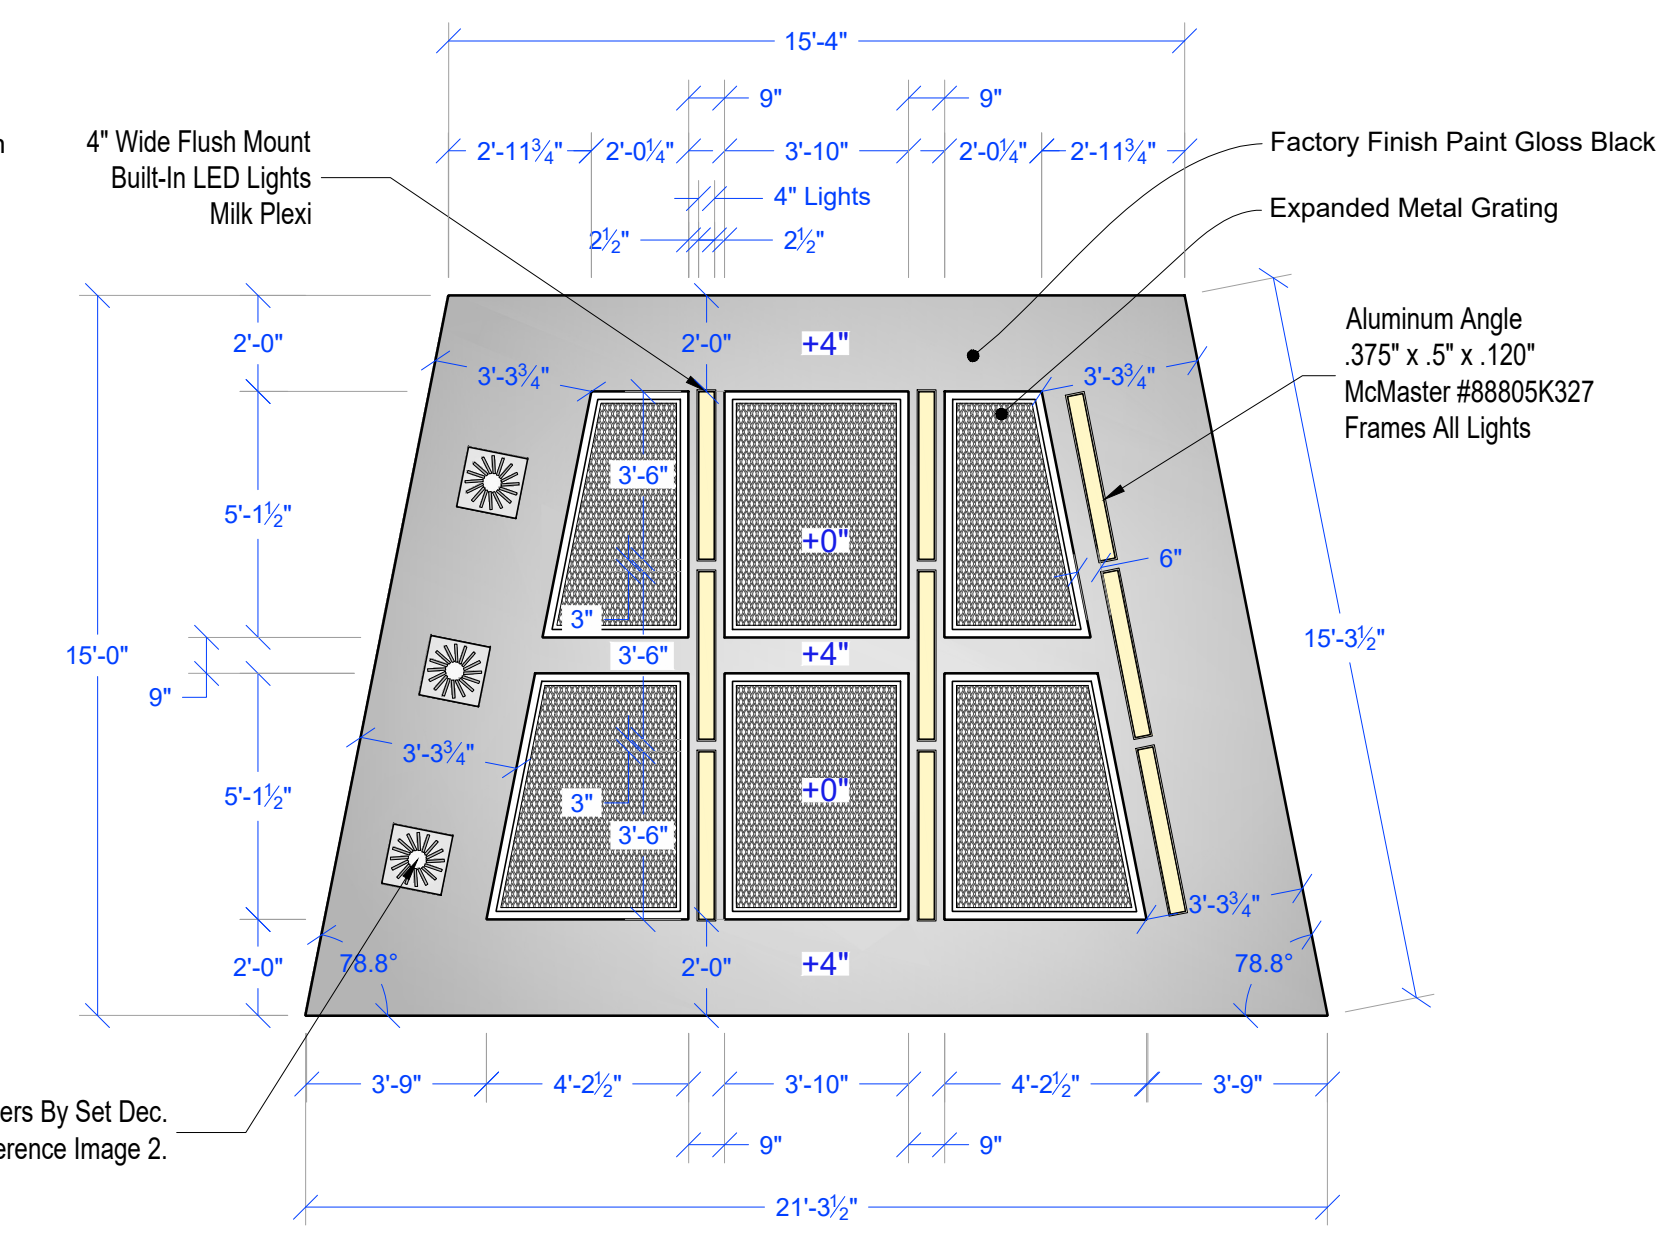


5 RCP - OBSERVATION ROOM - 1ST TIER
SCALE: 1/4"=1'-0"


NOTE: HOLD ON INSTALL FOR EVENTUAL FULL TREATMENT WING ROOM SCENES

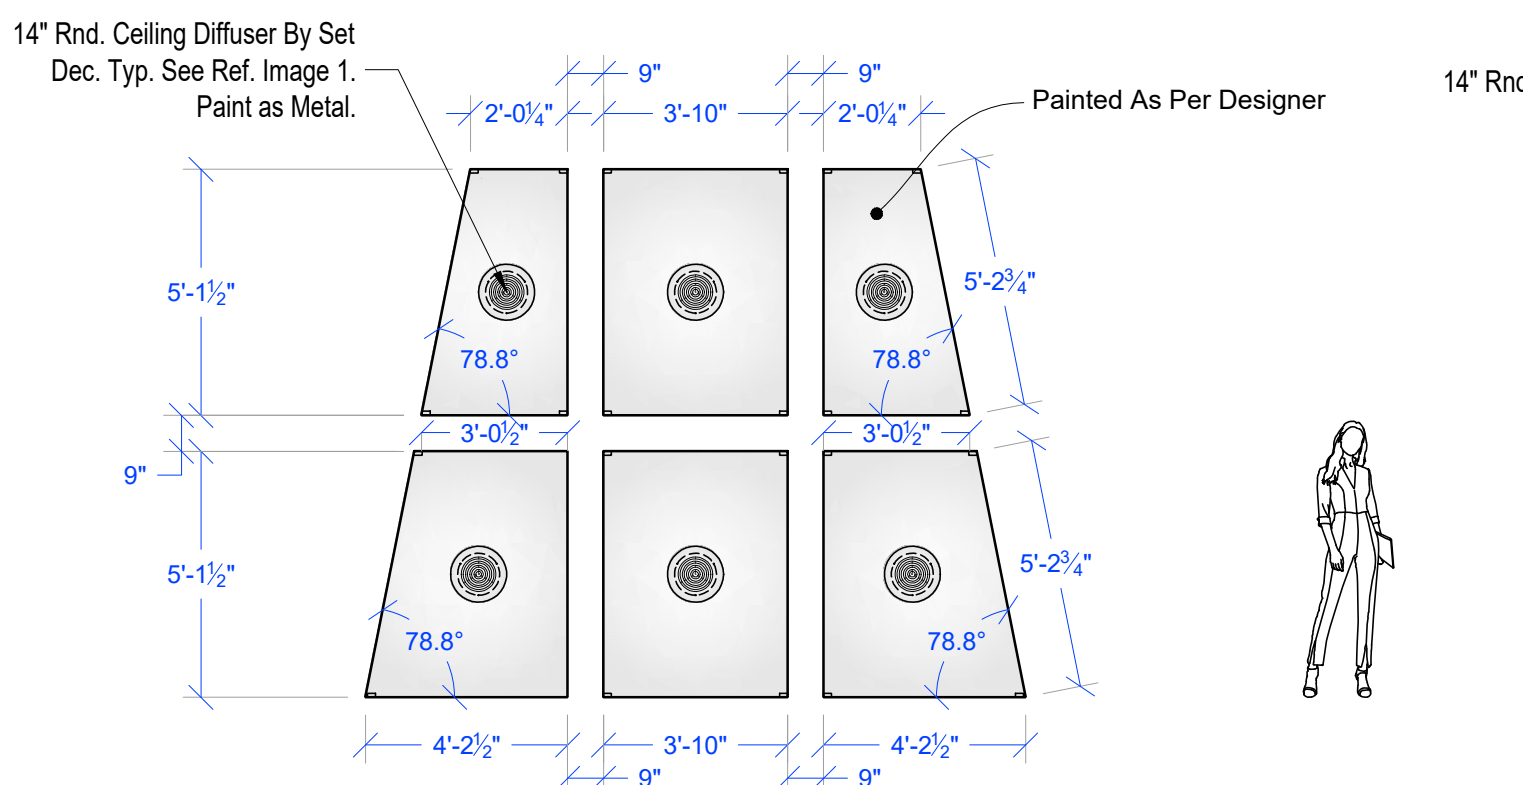

6 RCP - TREATMENT ROOM 1 - 2ND TIER
SCALE: 1/4"=1'-0"

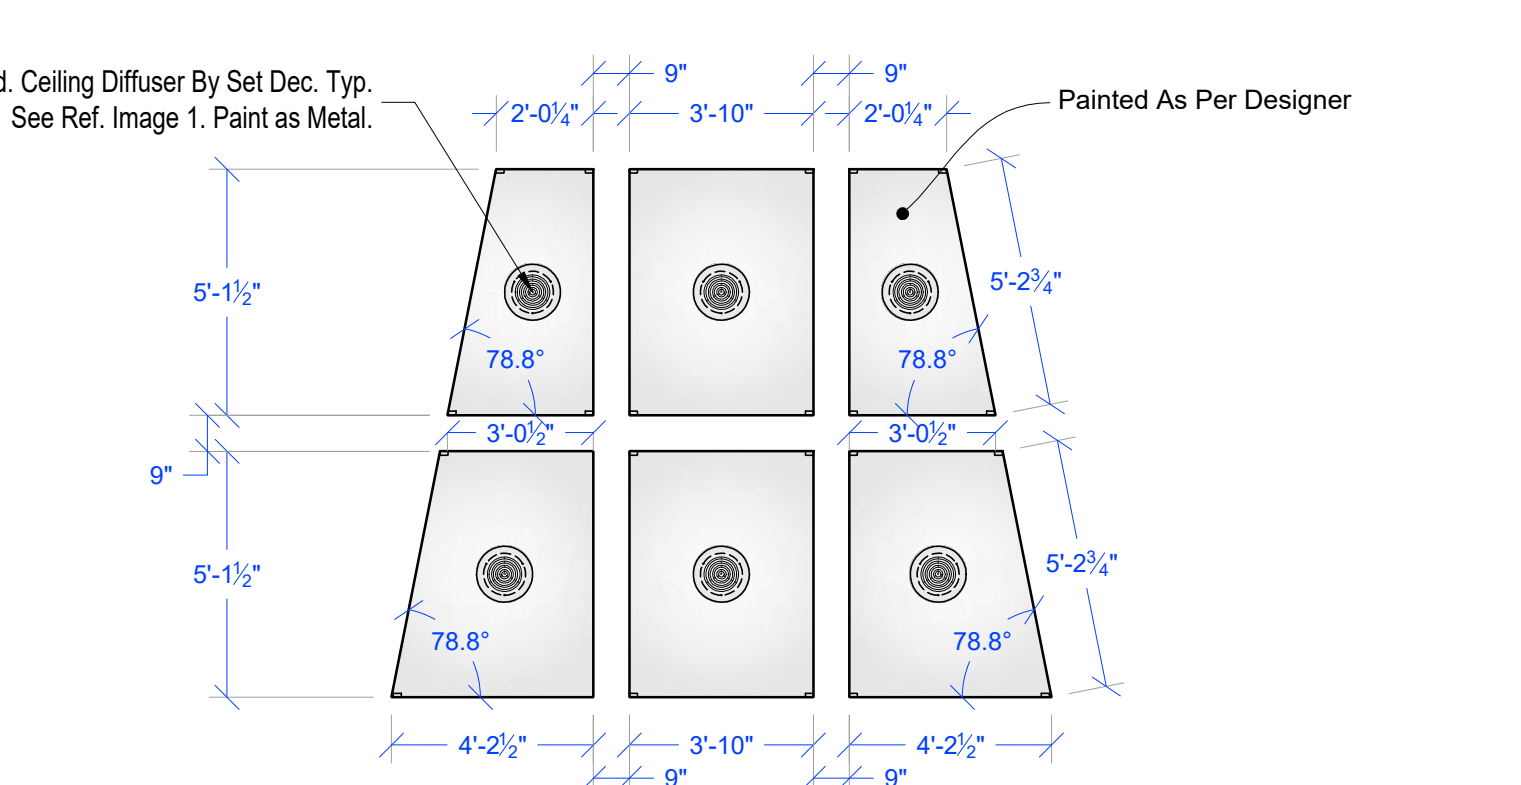

7 RCP - TREATMENT ROOM 2 - 2ND TIER
SCALE: 1/4"=1'-0"

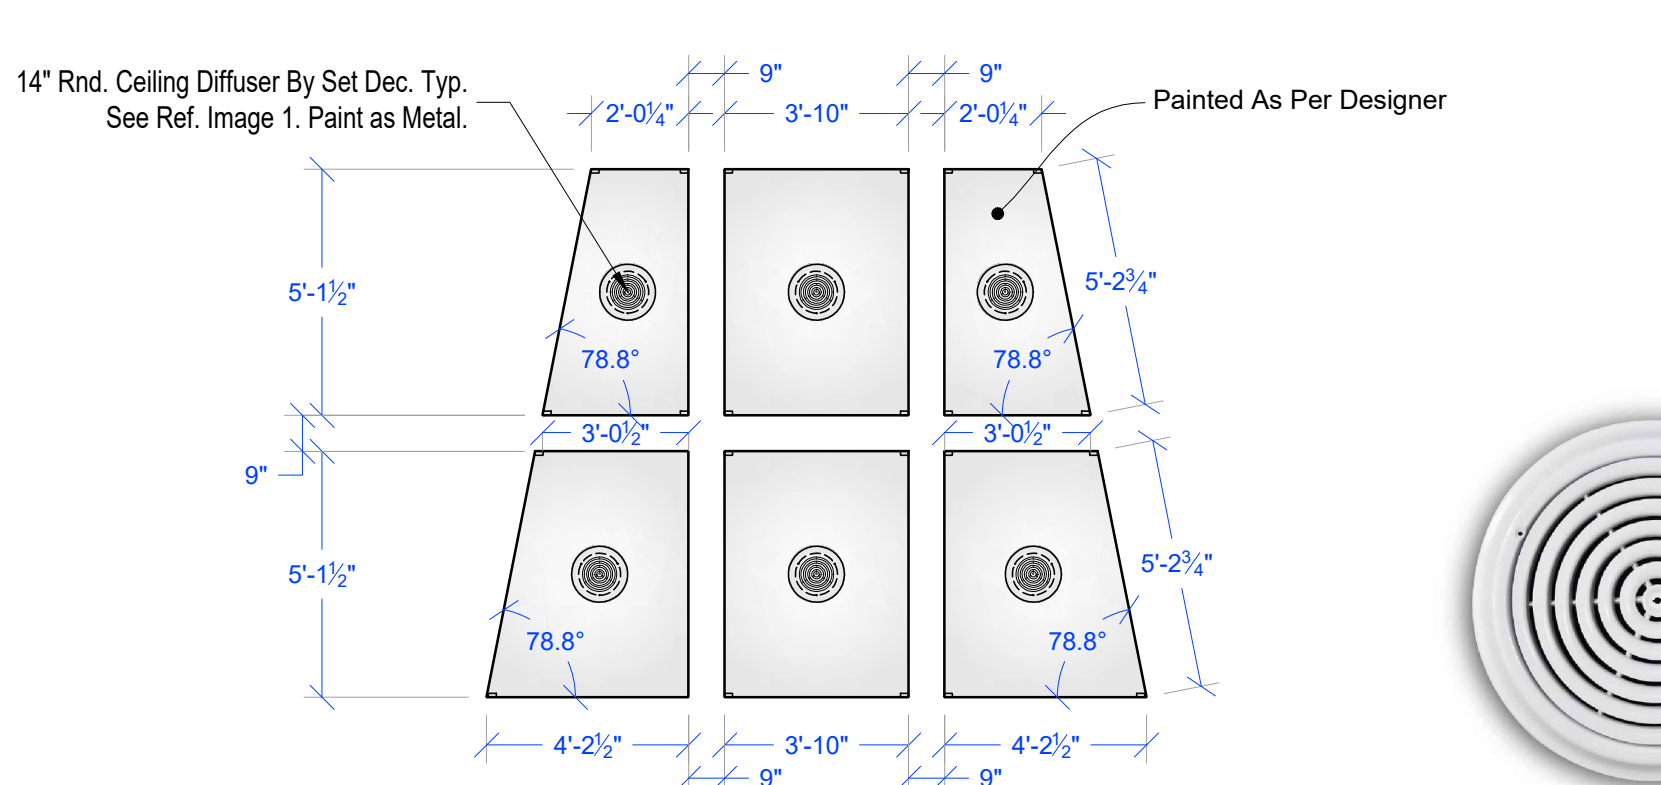

8 RCP - OBSERVATION ROOM 2 - 2ND TIER
SCALE: 1/4"=1'-0"

































REFERENCE IMAGE 1
NOT TO SCALE



REFERENCE IMAGE 2
NOT TO SCALE









RELEASED 09/10/25

The Hunting Party SEASON 2 - NYC		DIRECTOR: THOR FREUDENTHAL PRODUCTION DESIGNER: ROSHELLE BERLINER ART DIRECTOR: BRADLEY SCHMIDT SET DECORATOR: SHANNON NALLAN	
SET TITLE: INT. THE PIT - SILO 12 TREATMENT WING & ROOMS	SET #	21	
DRAWING: REFLECTED CEILING PLAN - ROOMS	LOCATION: BROADWAY STAGES - STAGE 28	SHEET #	
SCALE: AS NOTED	DRAWN BY: COLT F.	2	
RELEASE DATE: 09-10-25	EPISODE: 201		

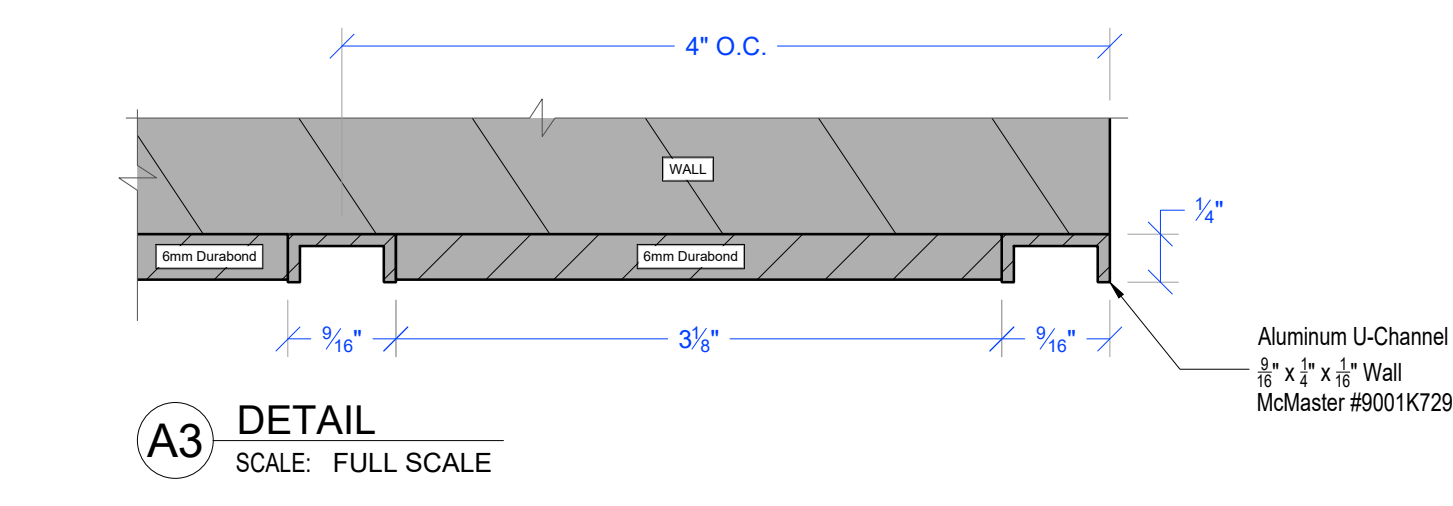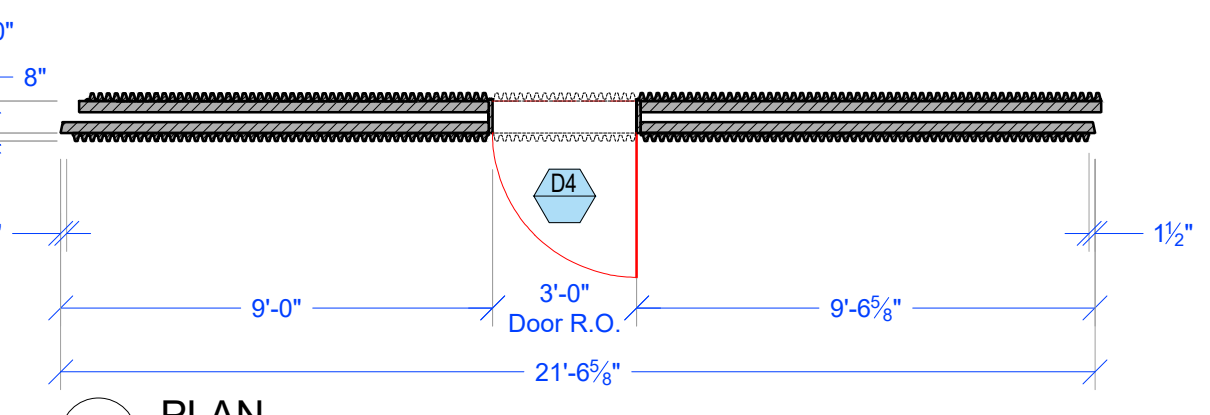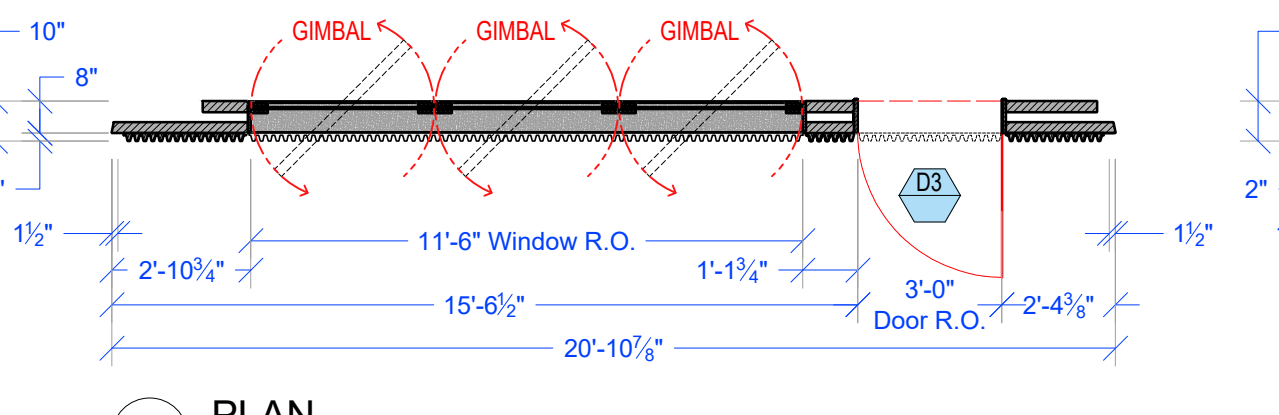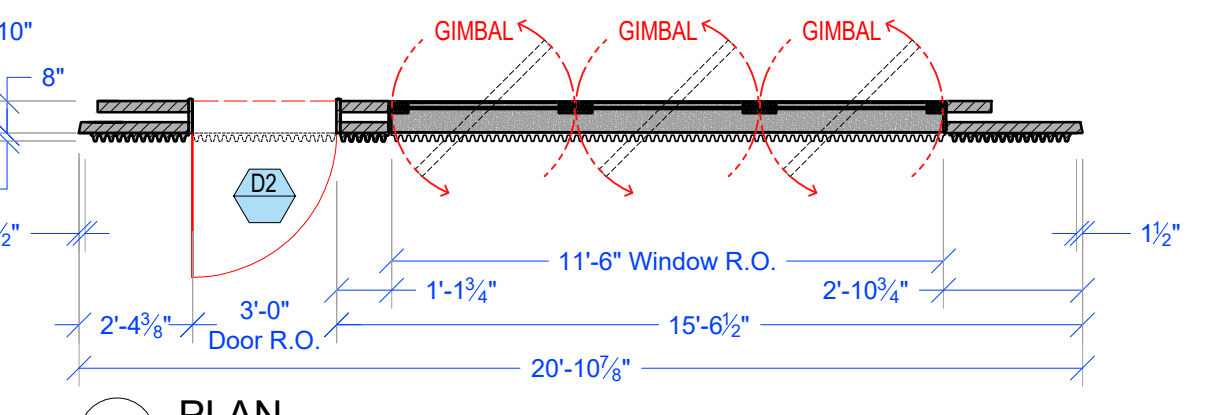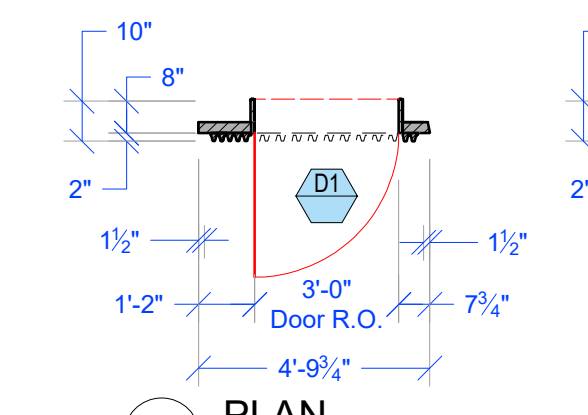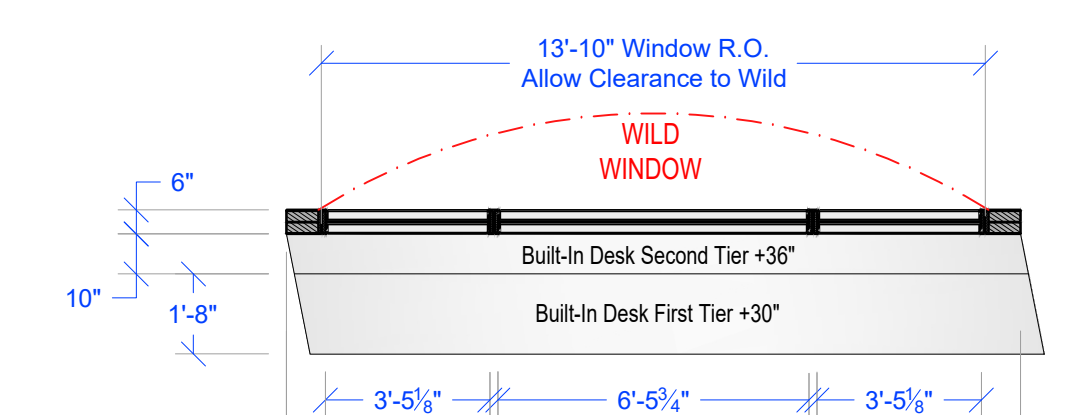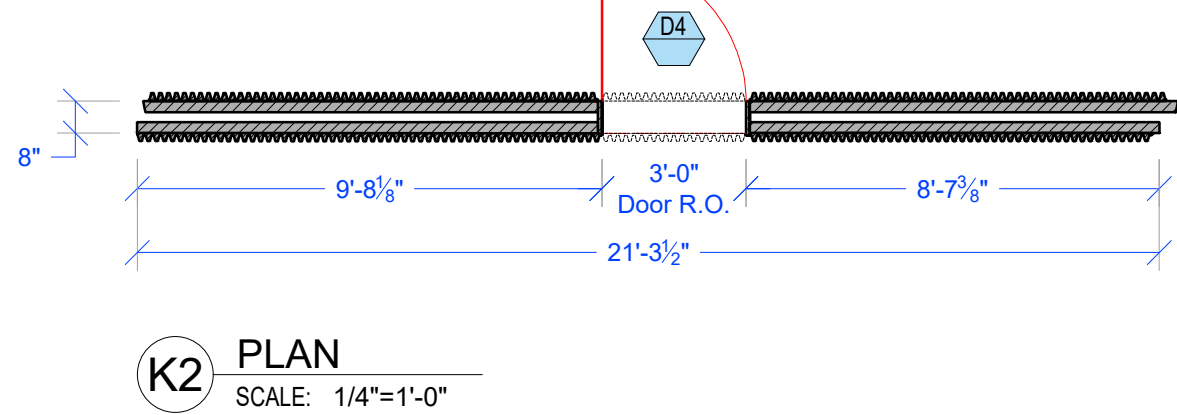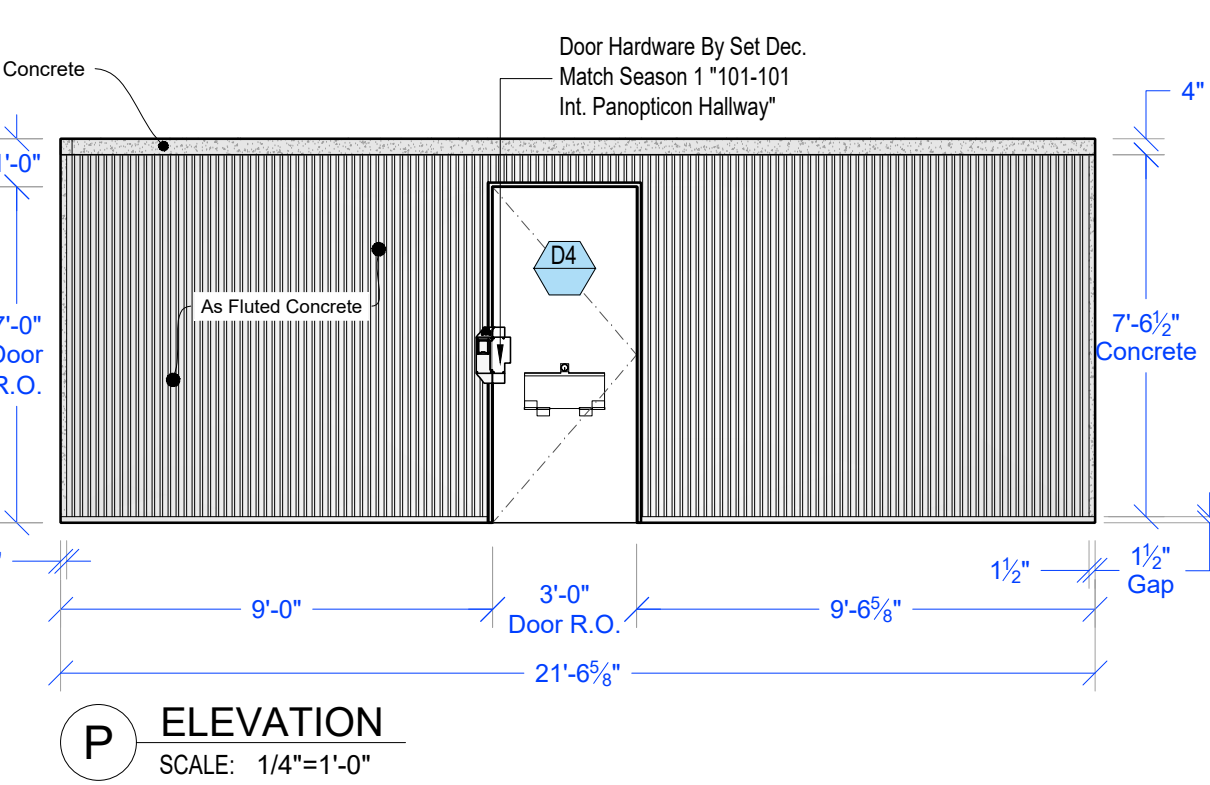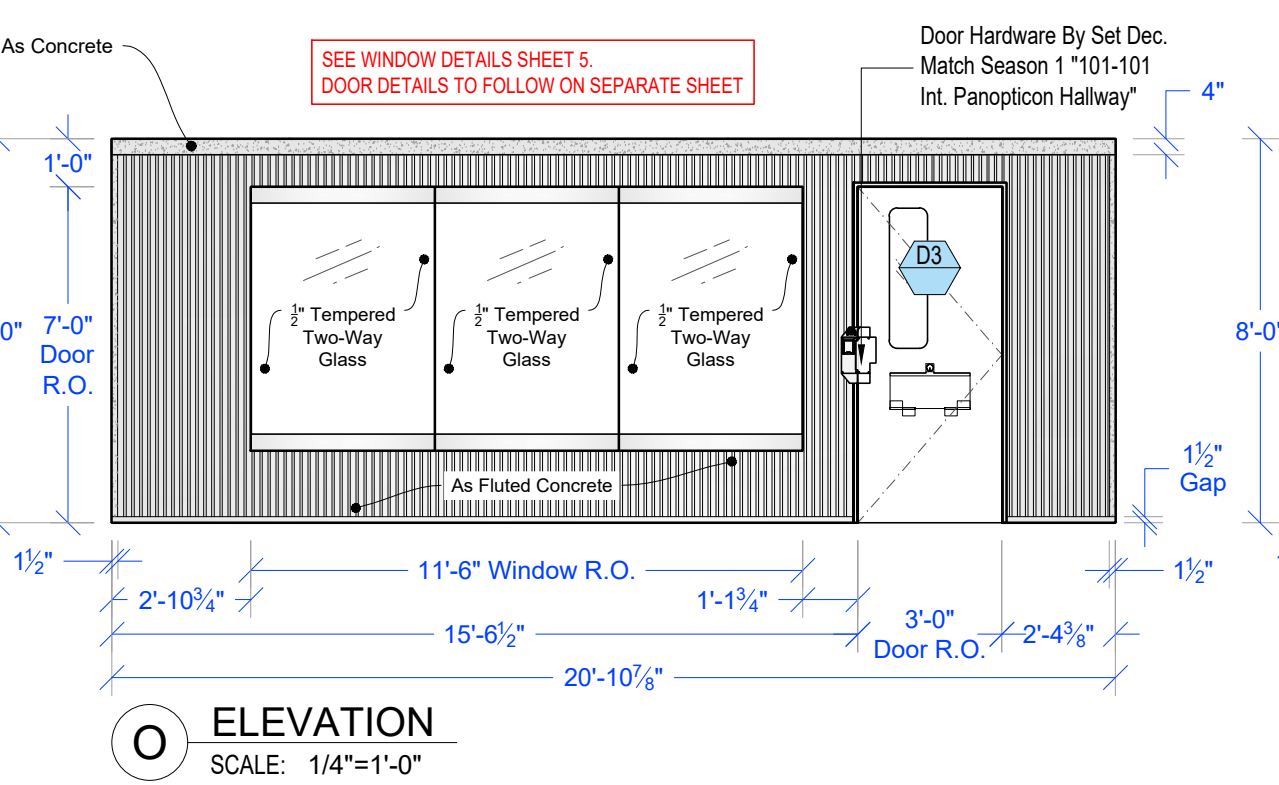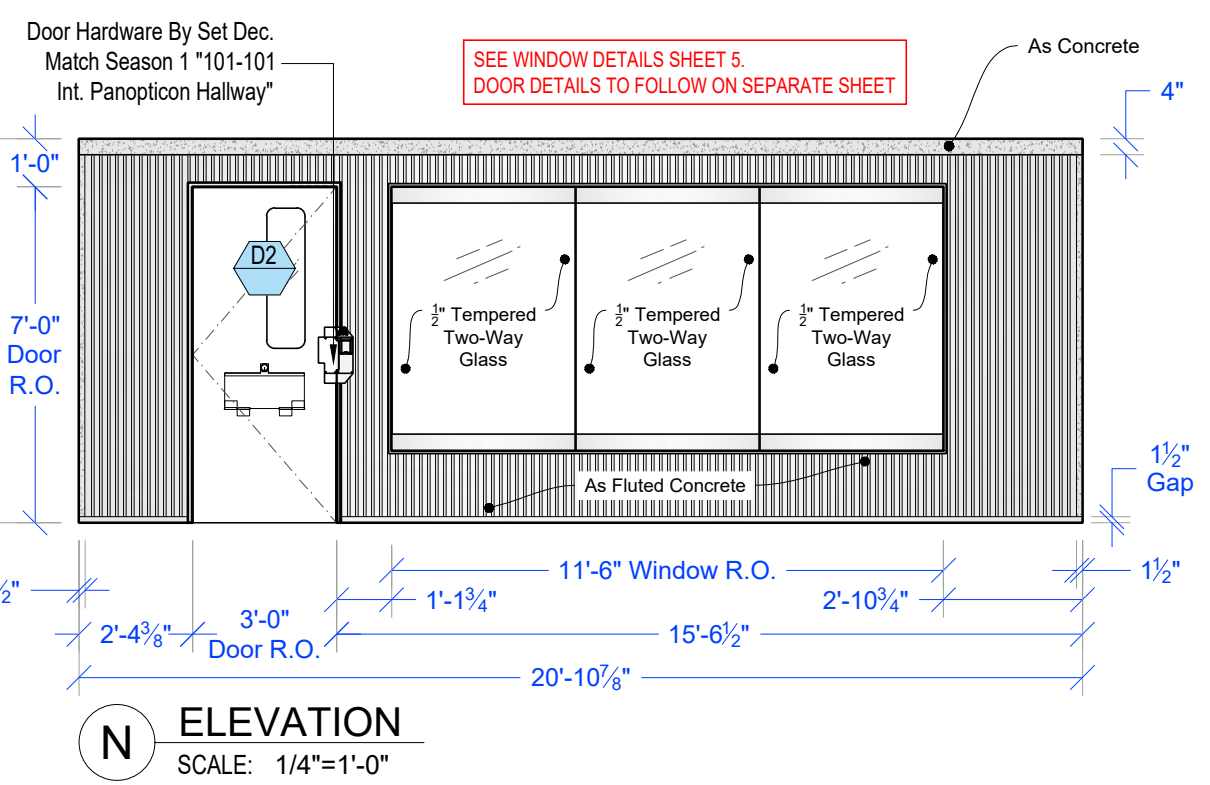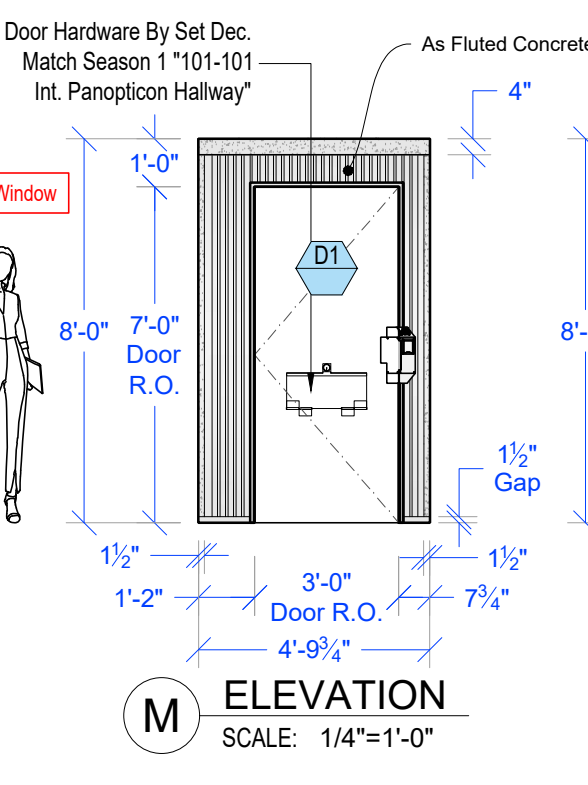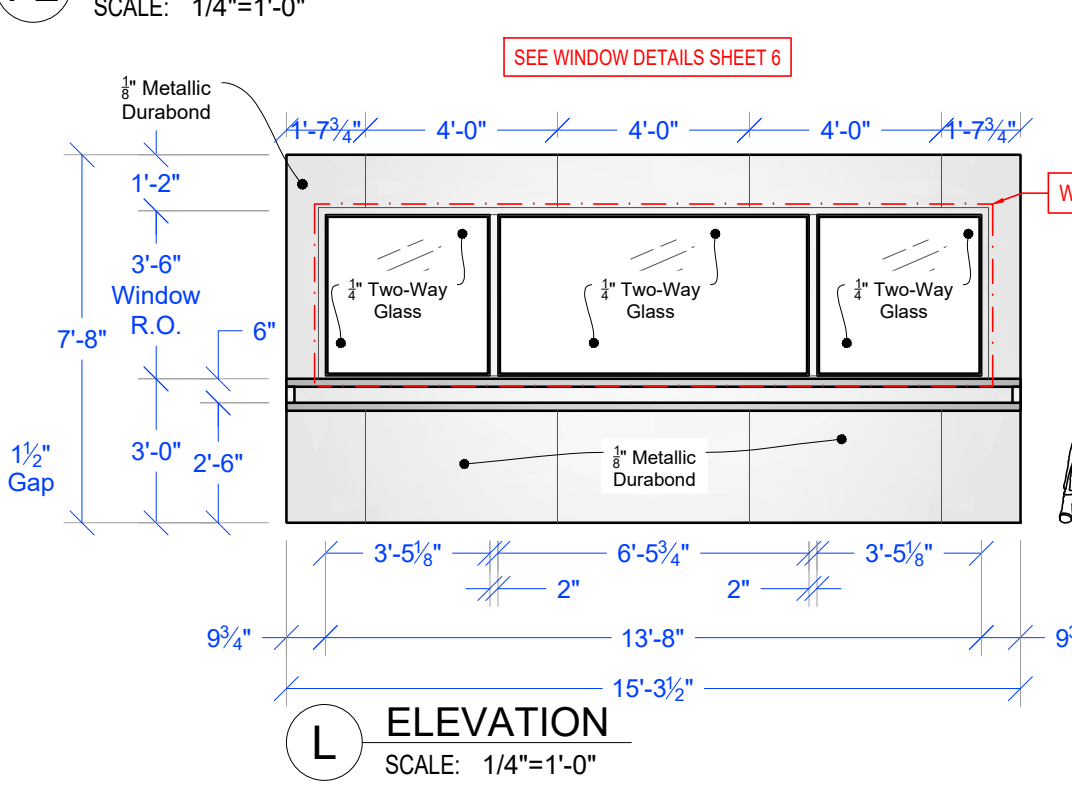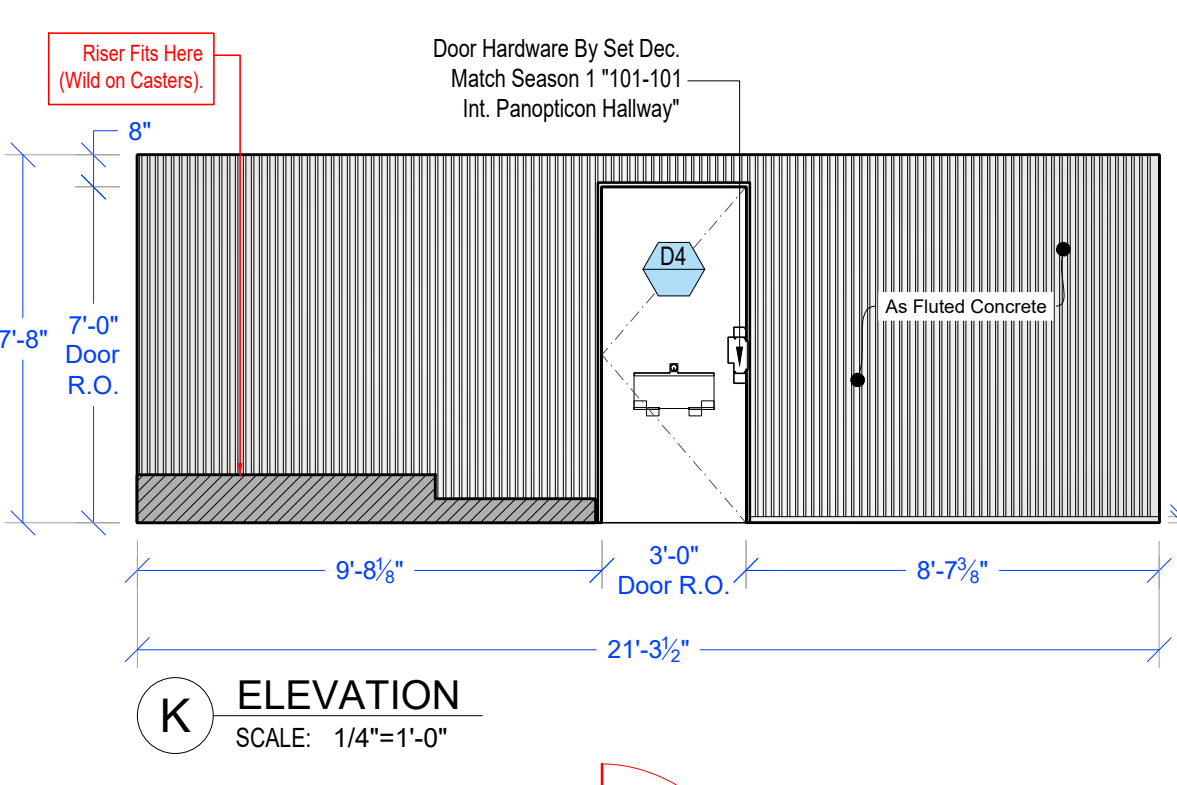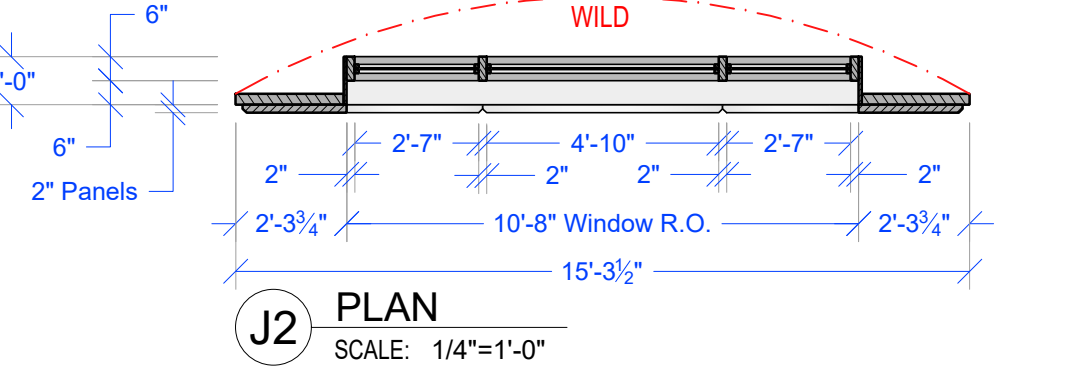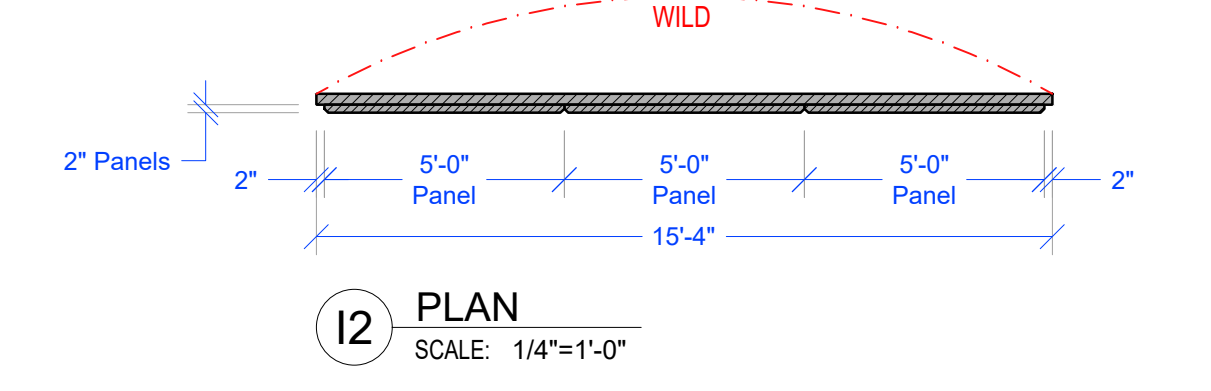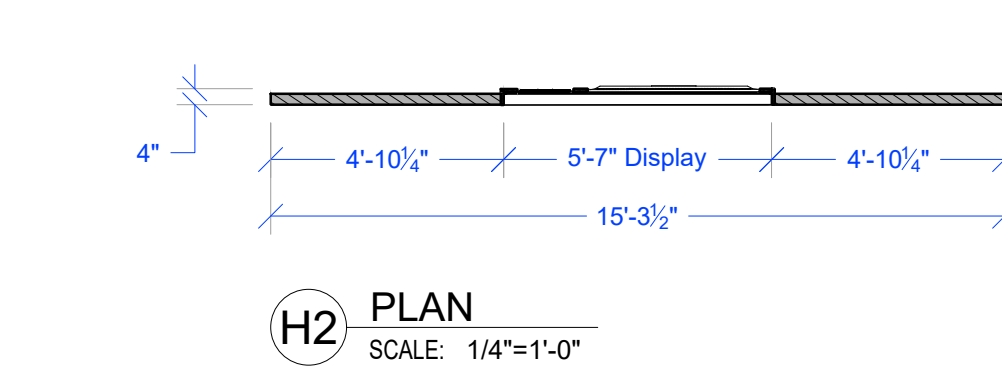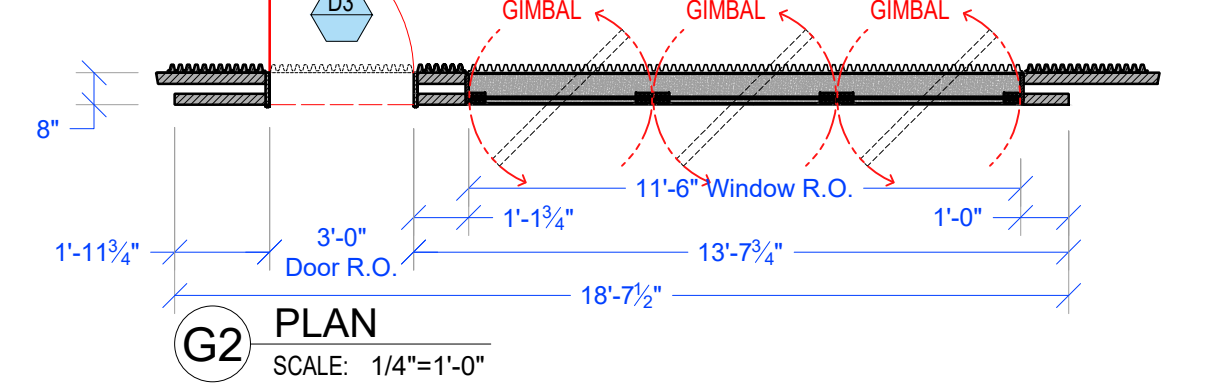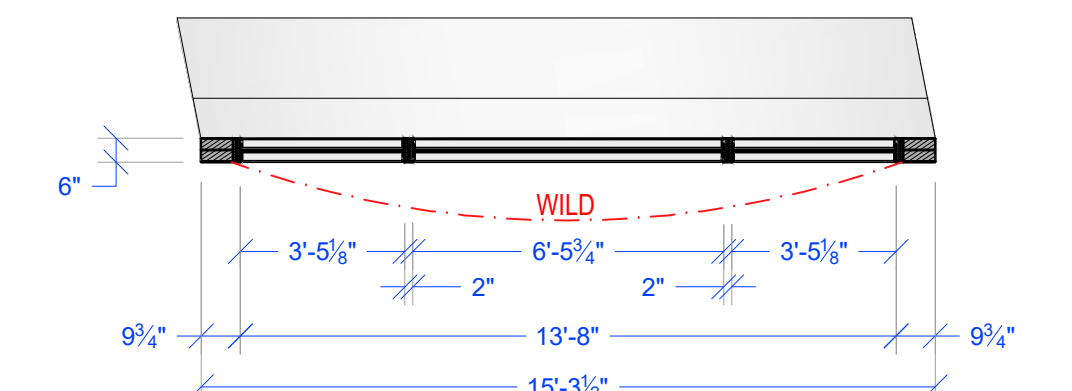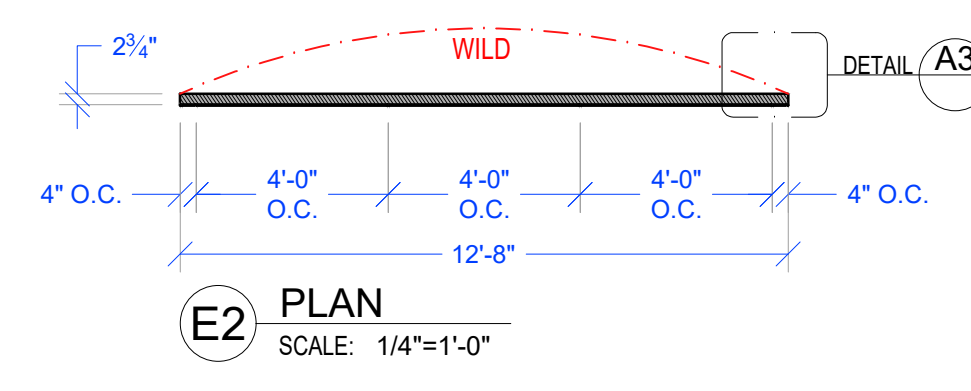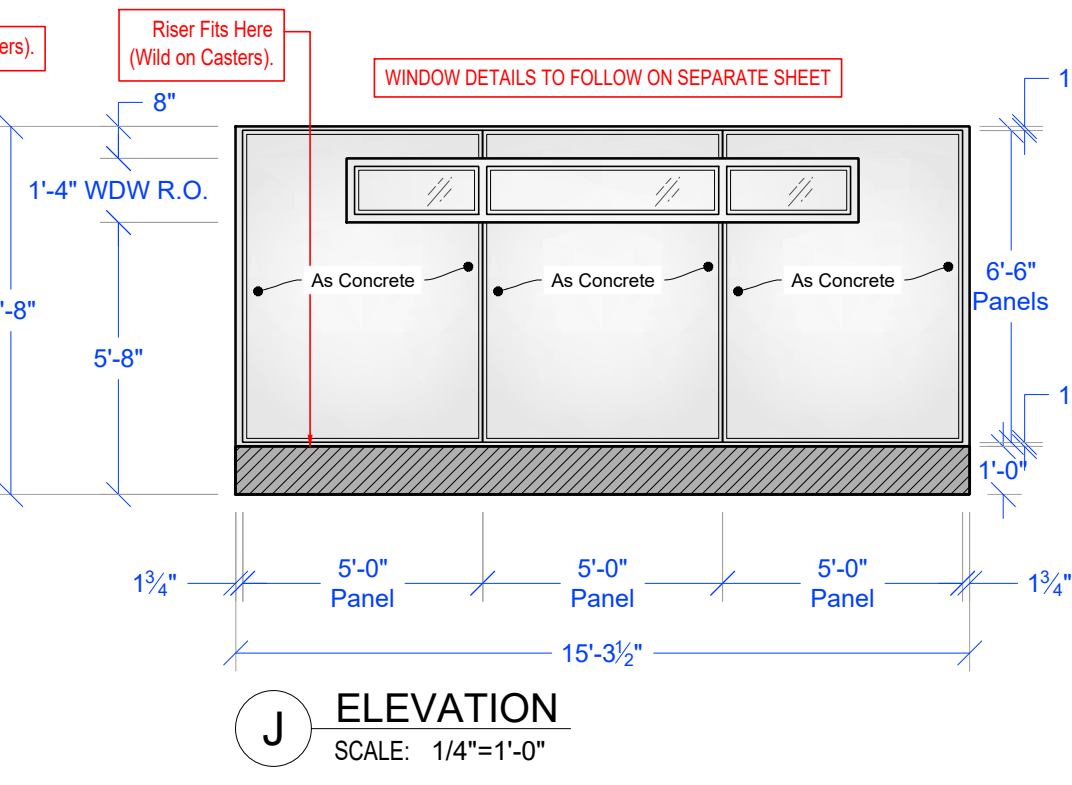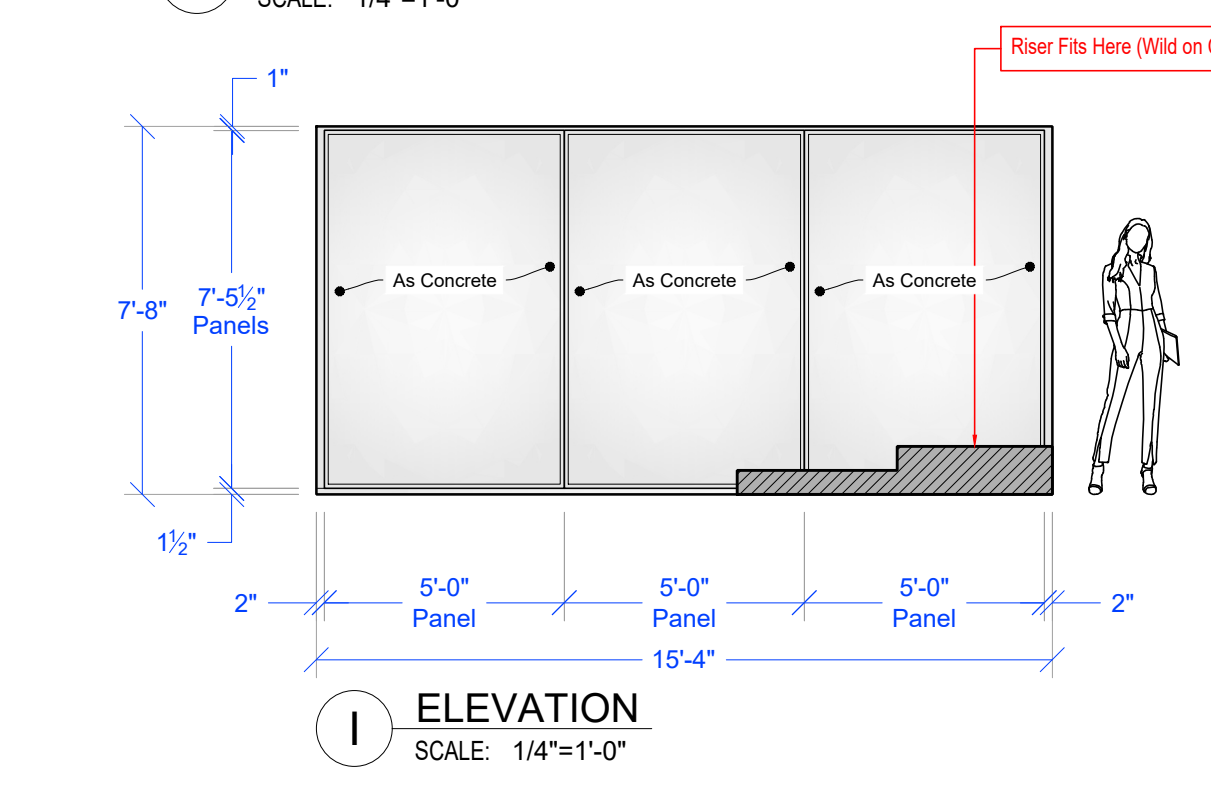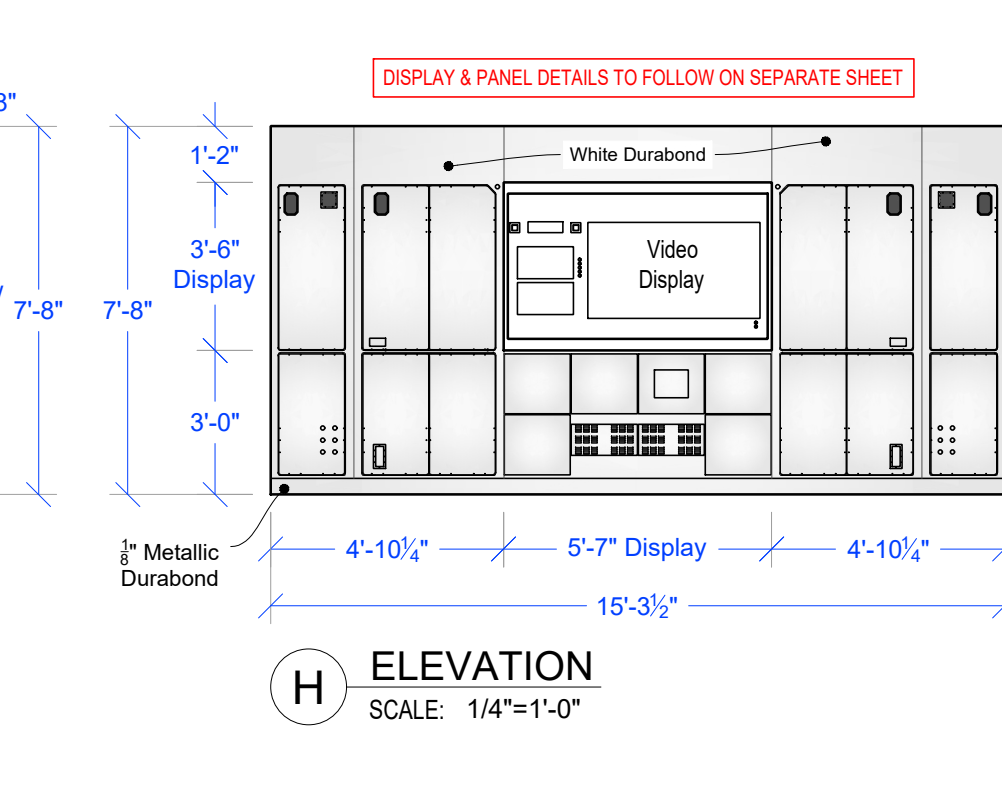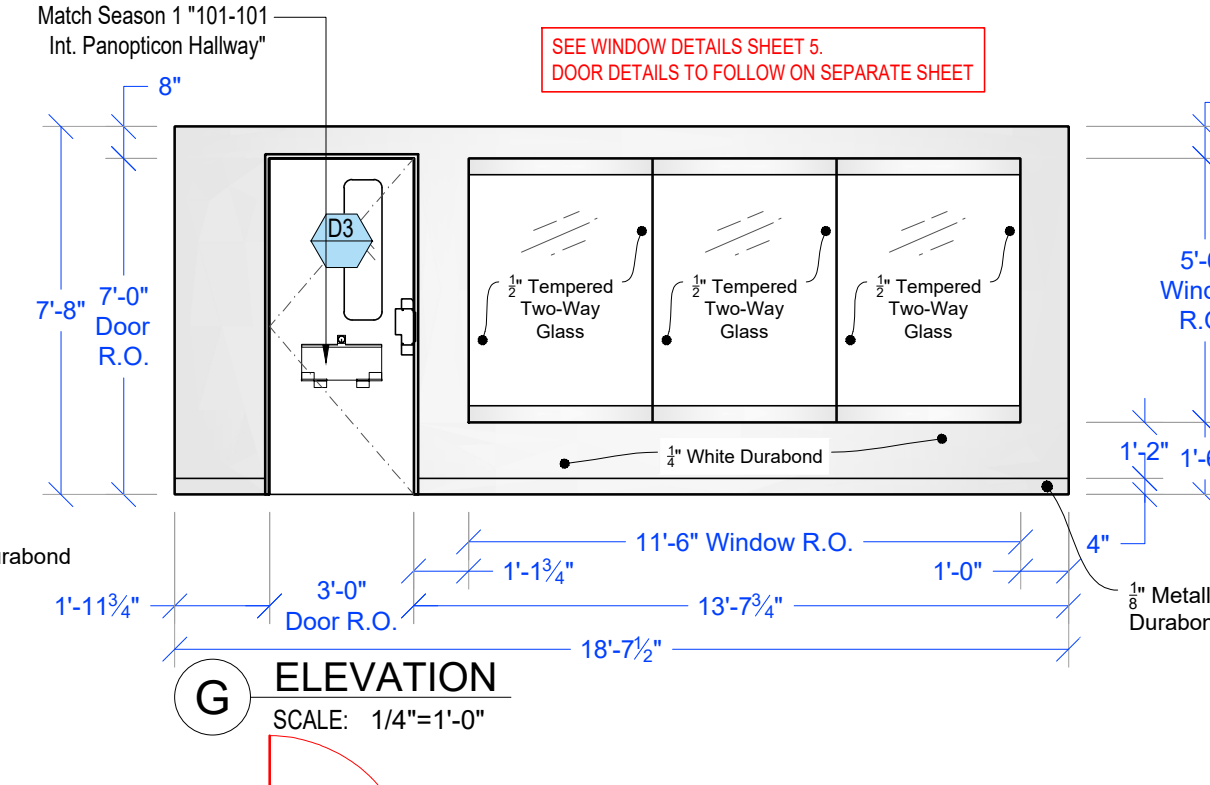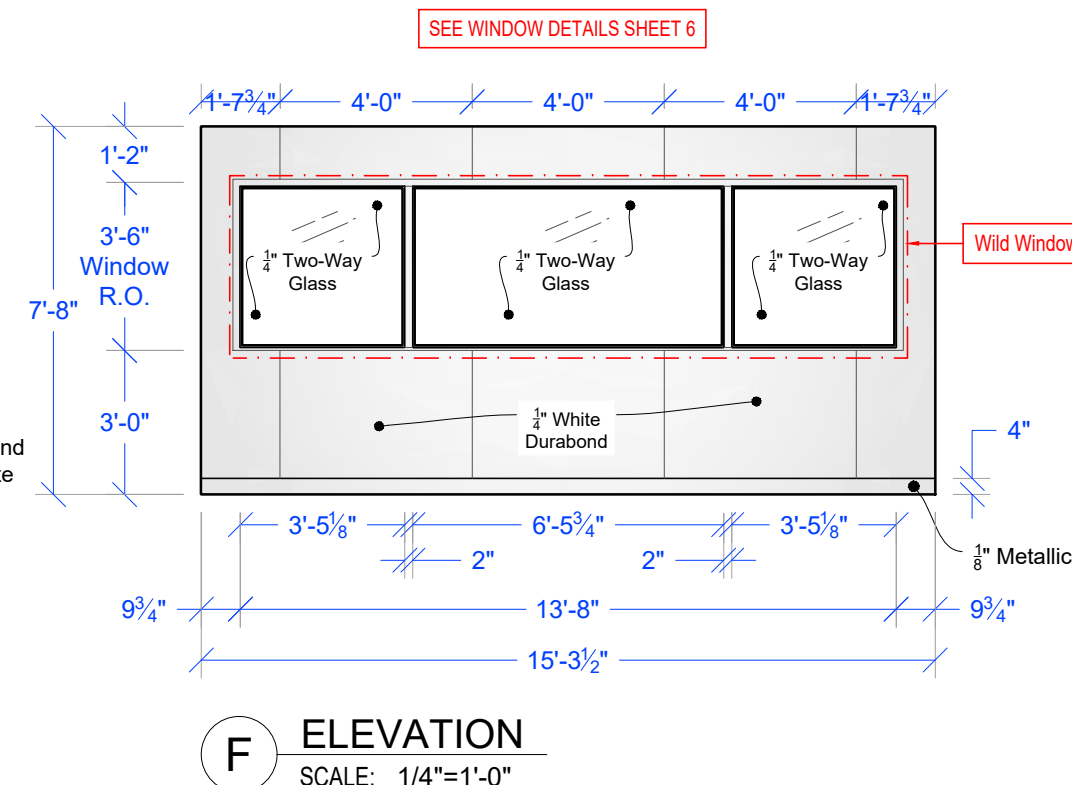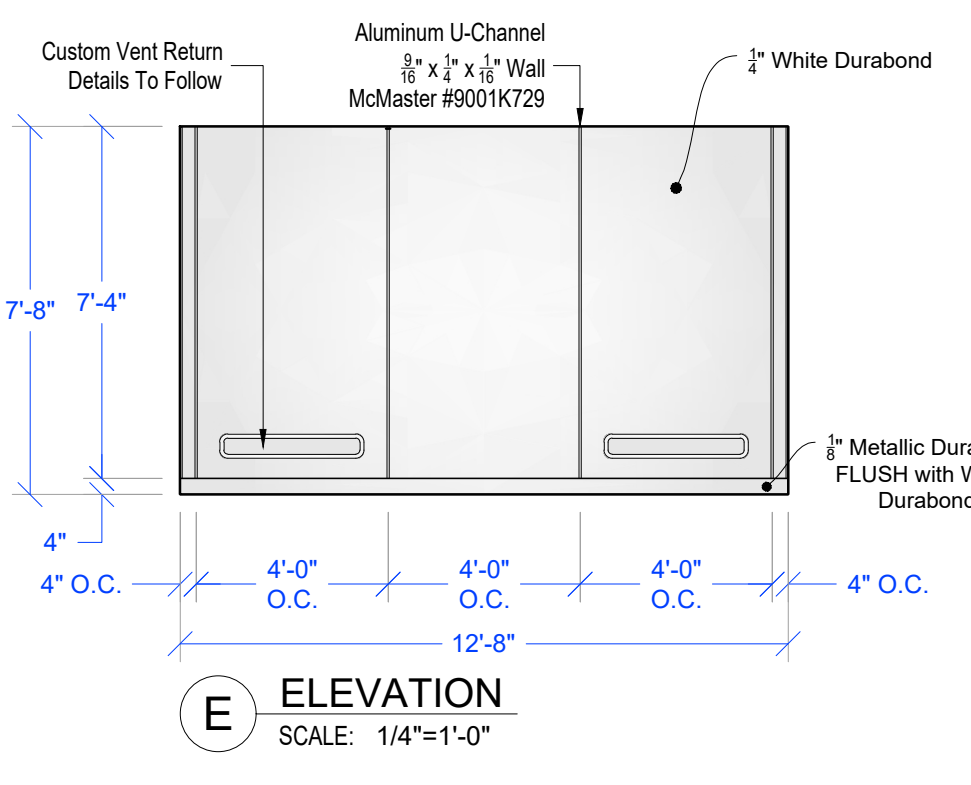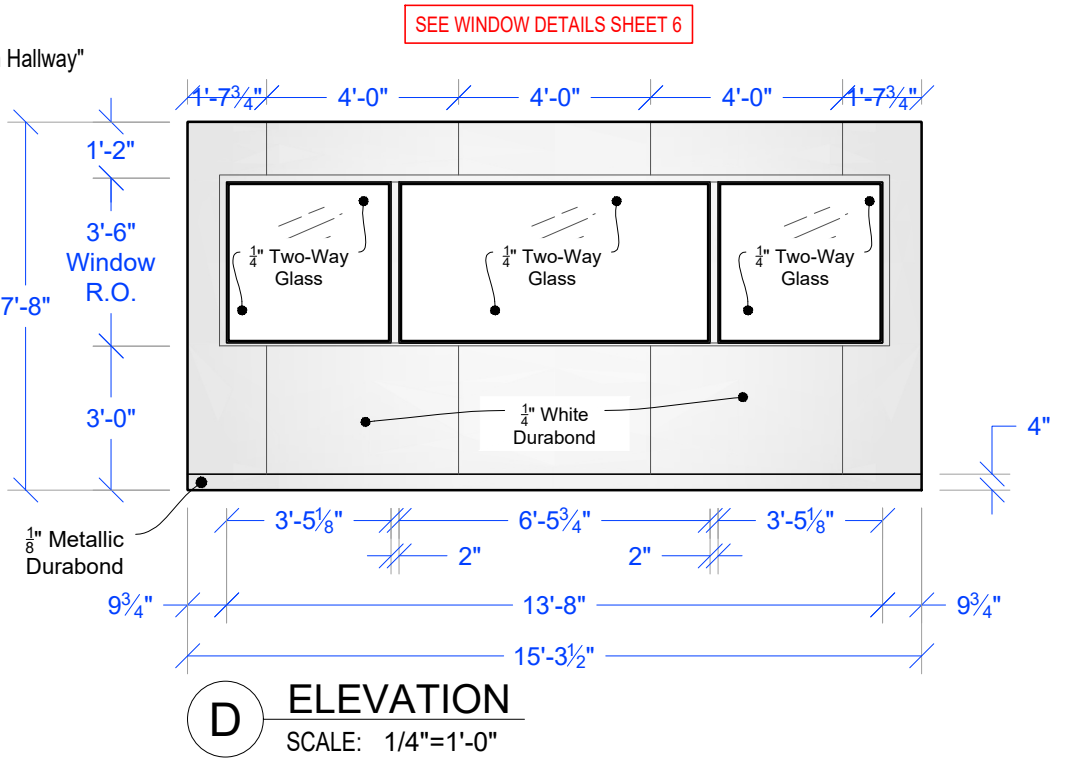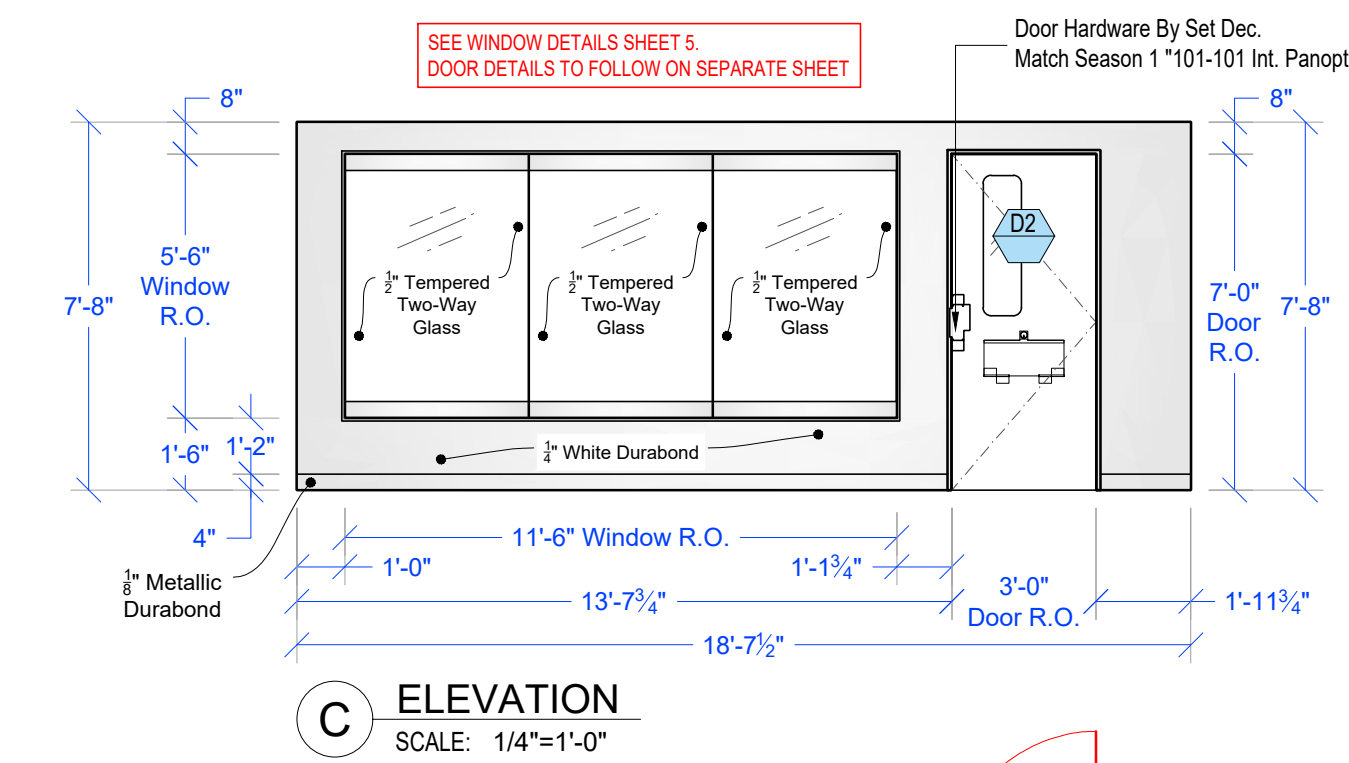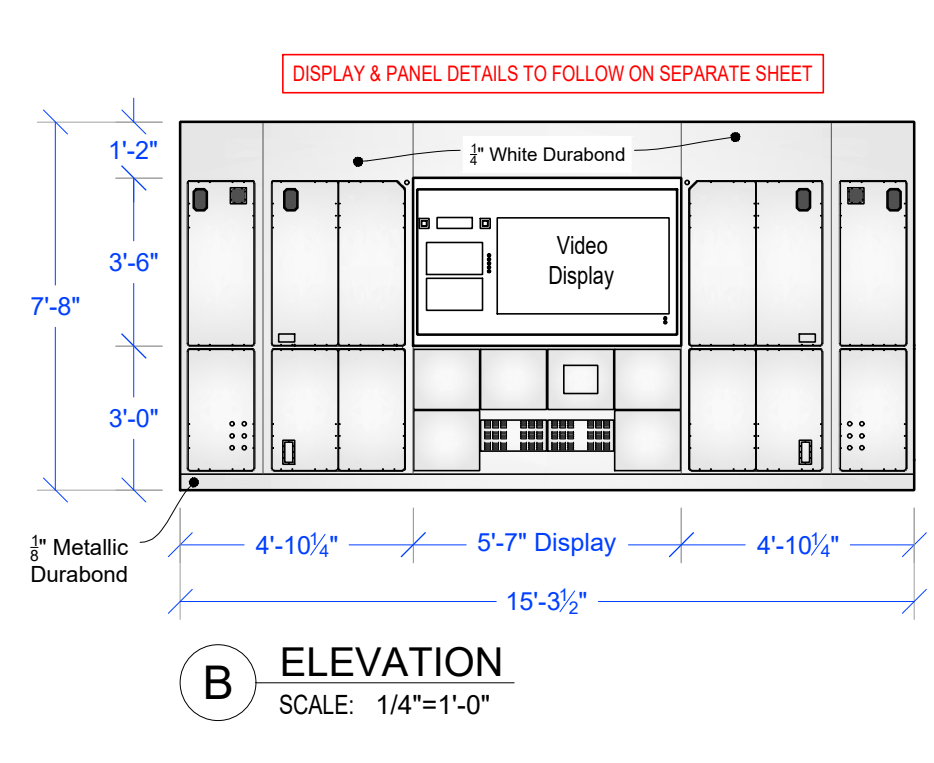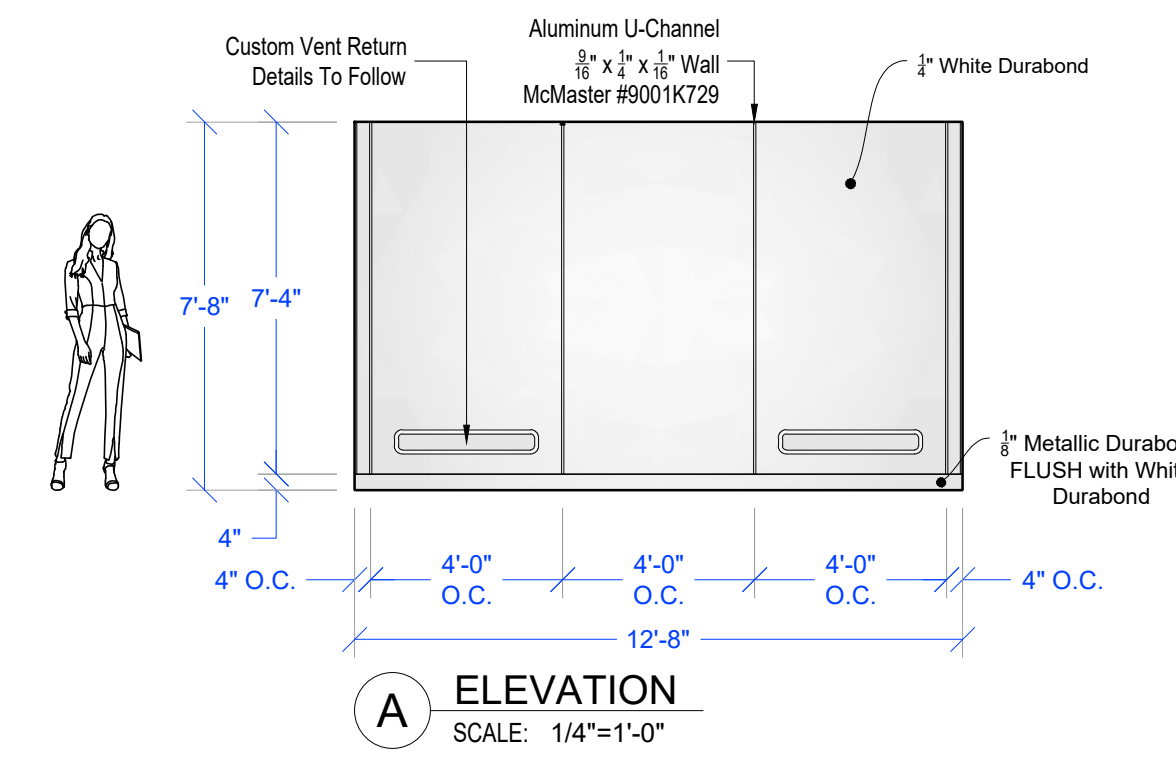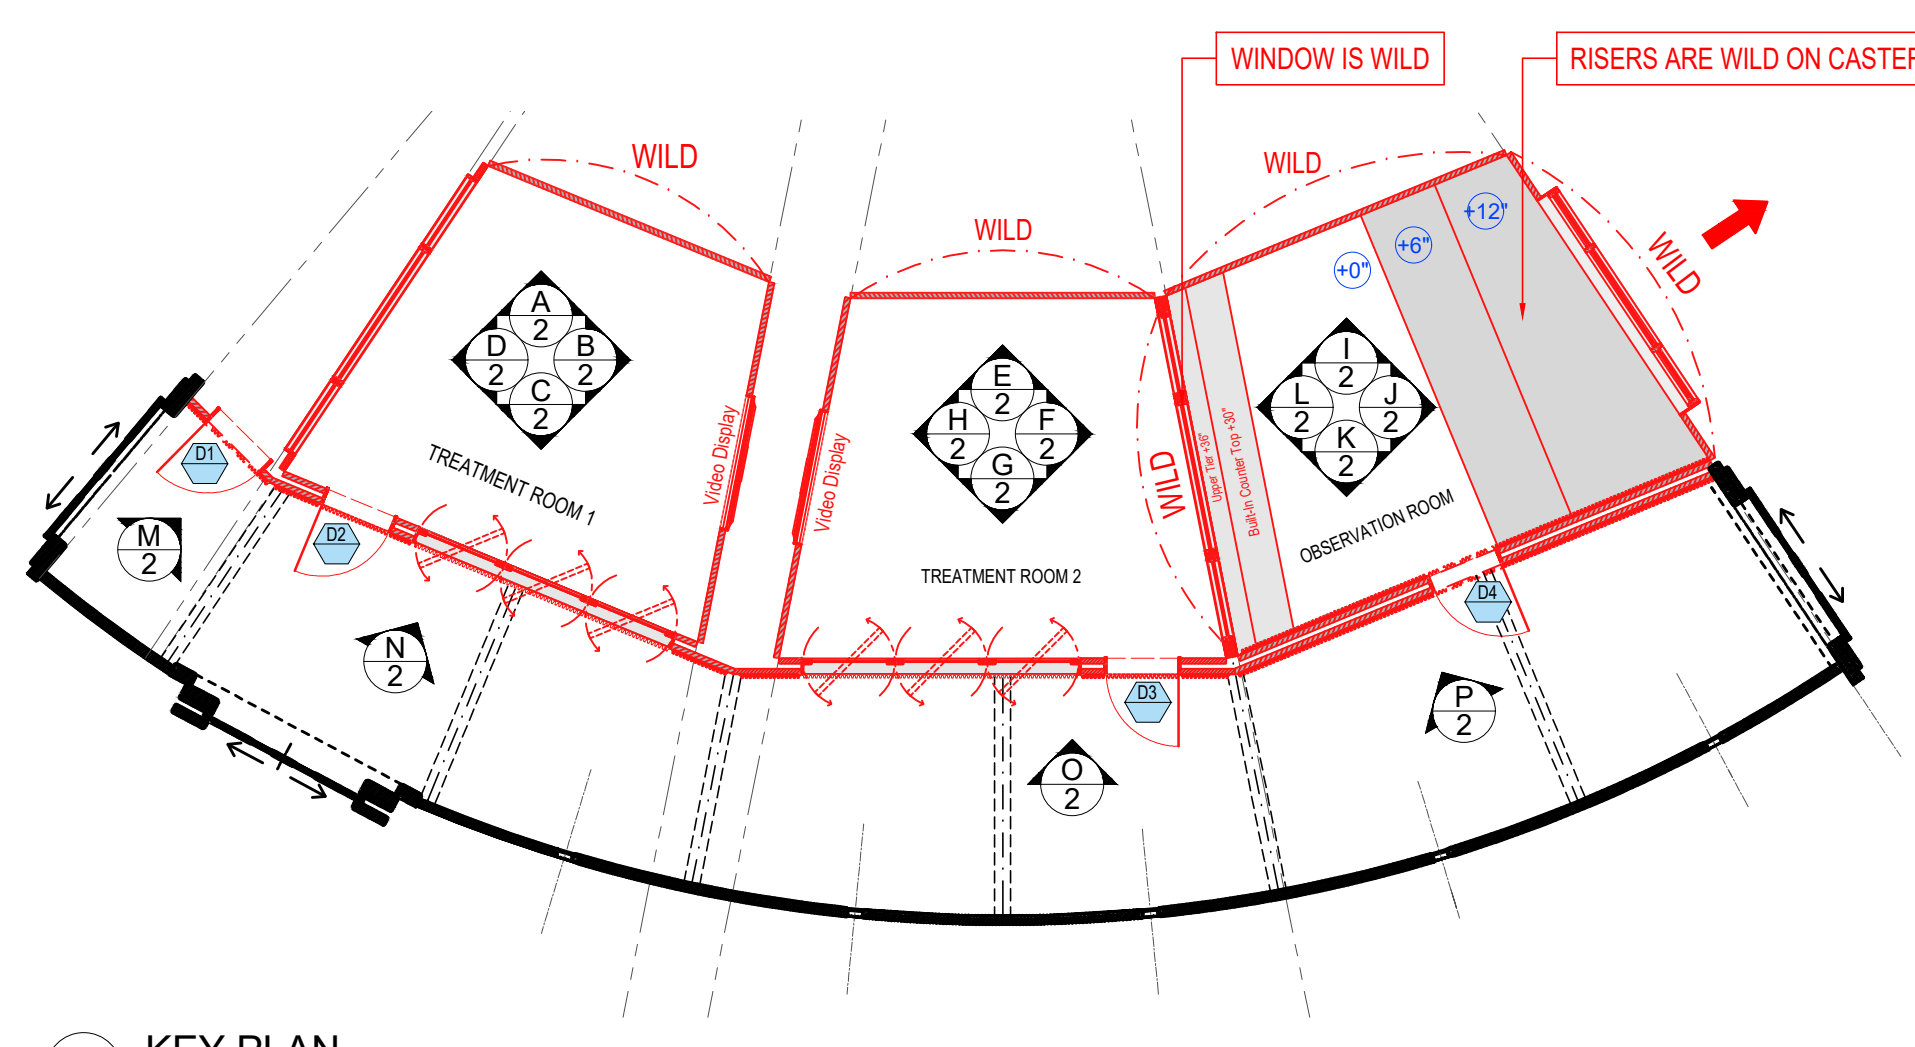











RELEASED 09/10/25

		DIRECTOR: THOR FREUDENTHAL PRODUCTION DESIGNER: ROSHELLE BERLINER ART DIRECTOR: BRADLEY SCHMIDT SET DECORATOR: SHANNON NALLAN	
SET TITLE:	INT. THE PIT - SILO 12 TREATMENT WING & ROOMS	SET #	21
DRAWING:	ELEVATIONS "A" THRU "P"	SHEET #	3
LOCATION:	BROADWAY STAGES - STAGE 28		
SCALE:	AS NOTED	DRAWN BY:	COLT F.
RELEASE DATE:	09-10-25	EPISODE:	201

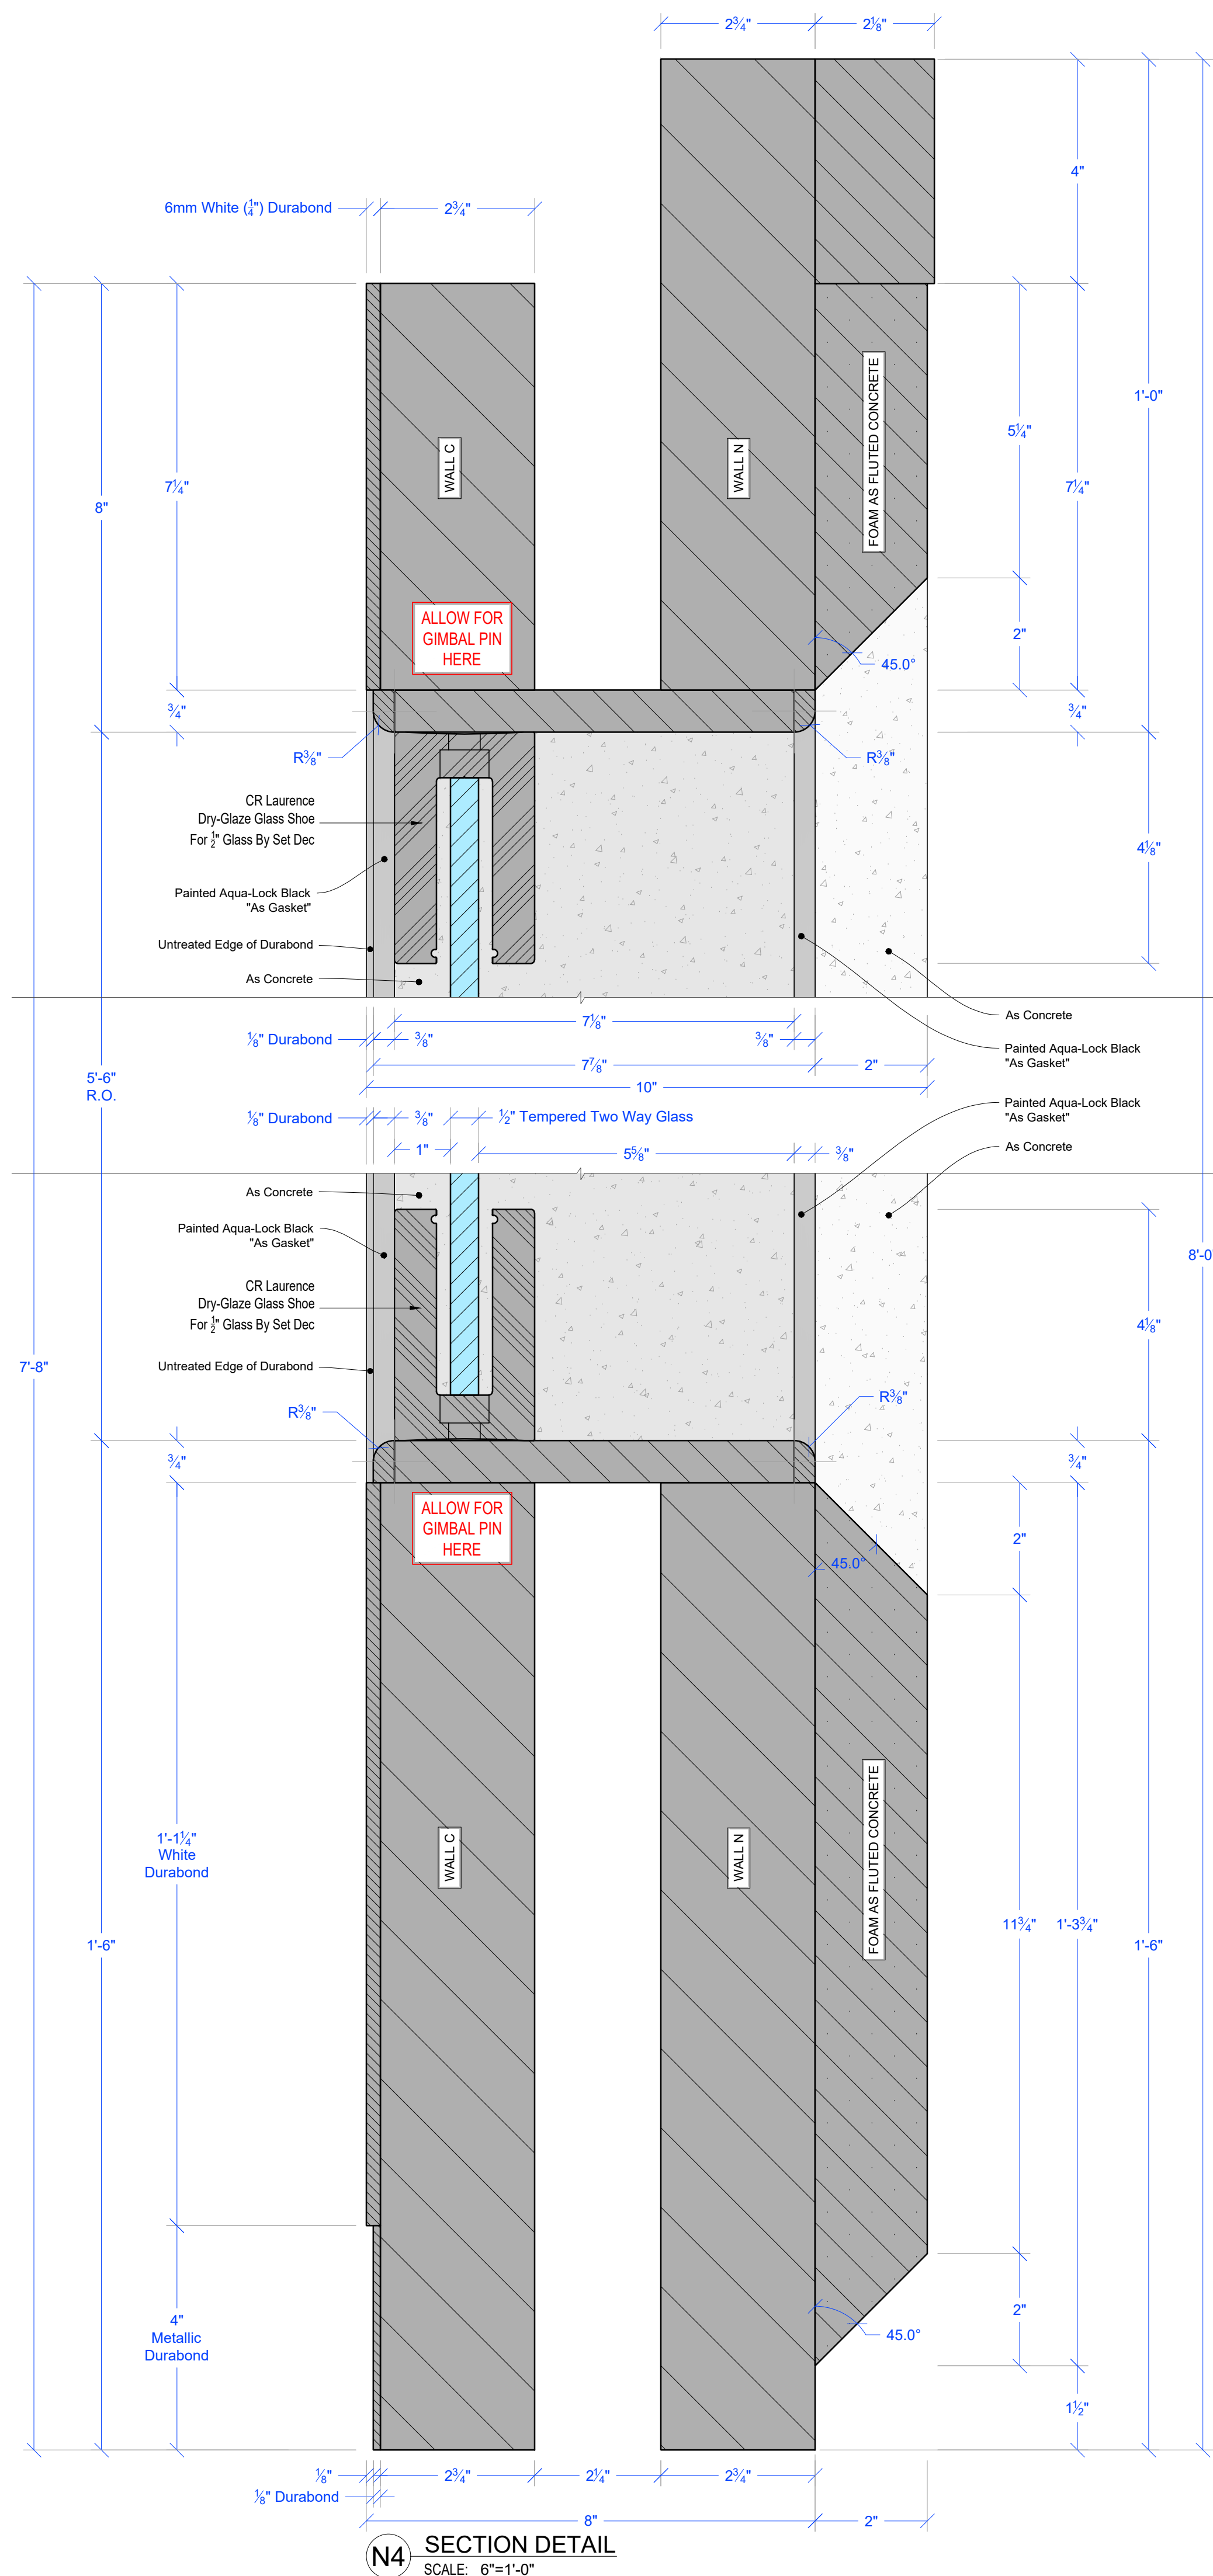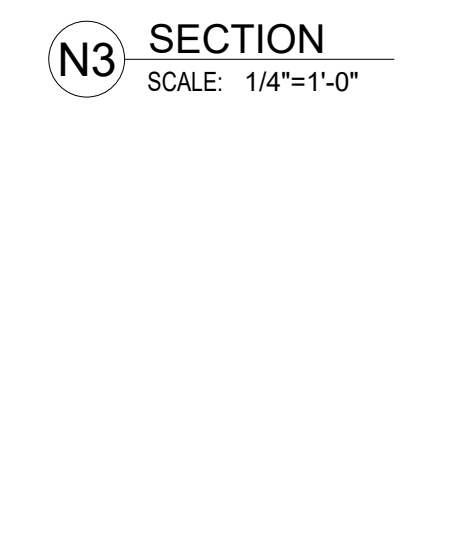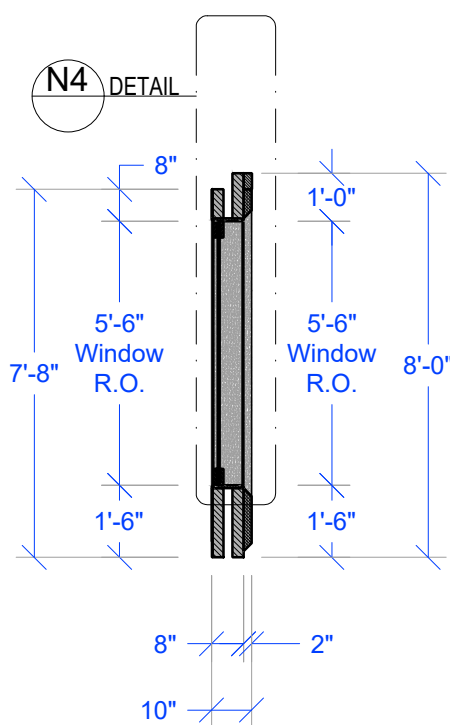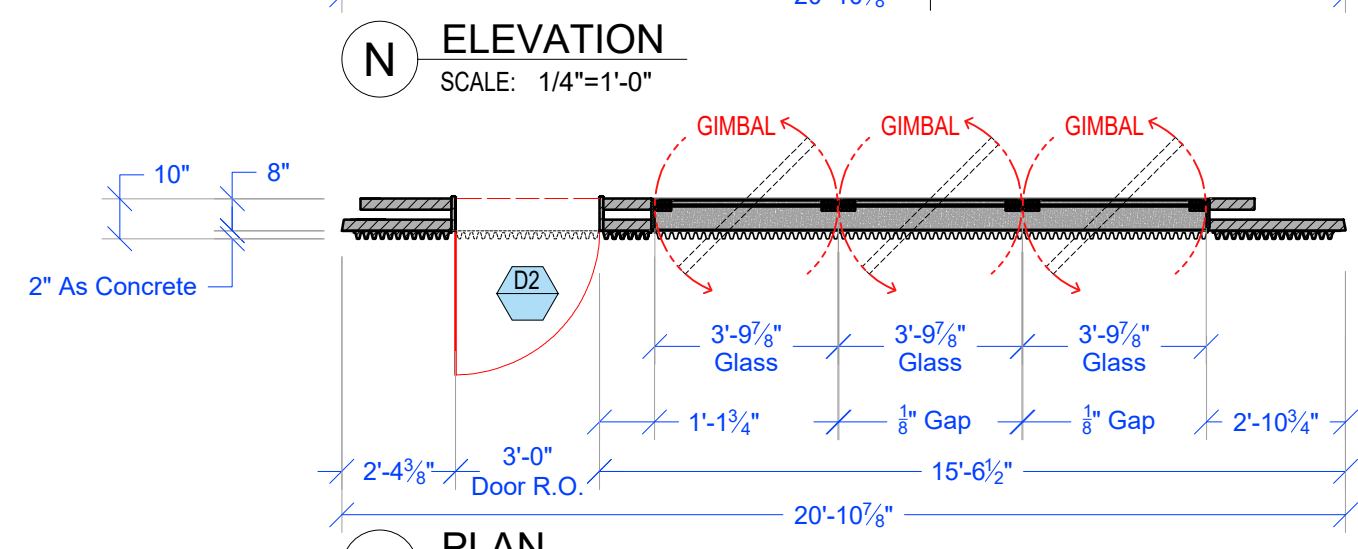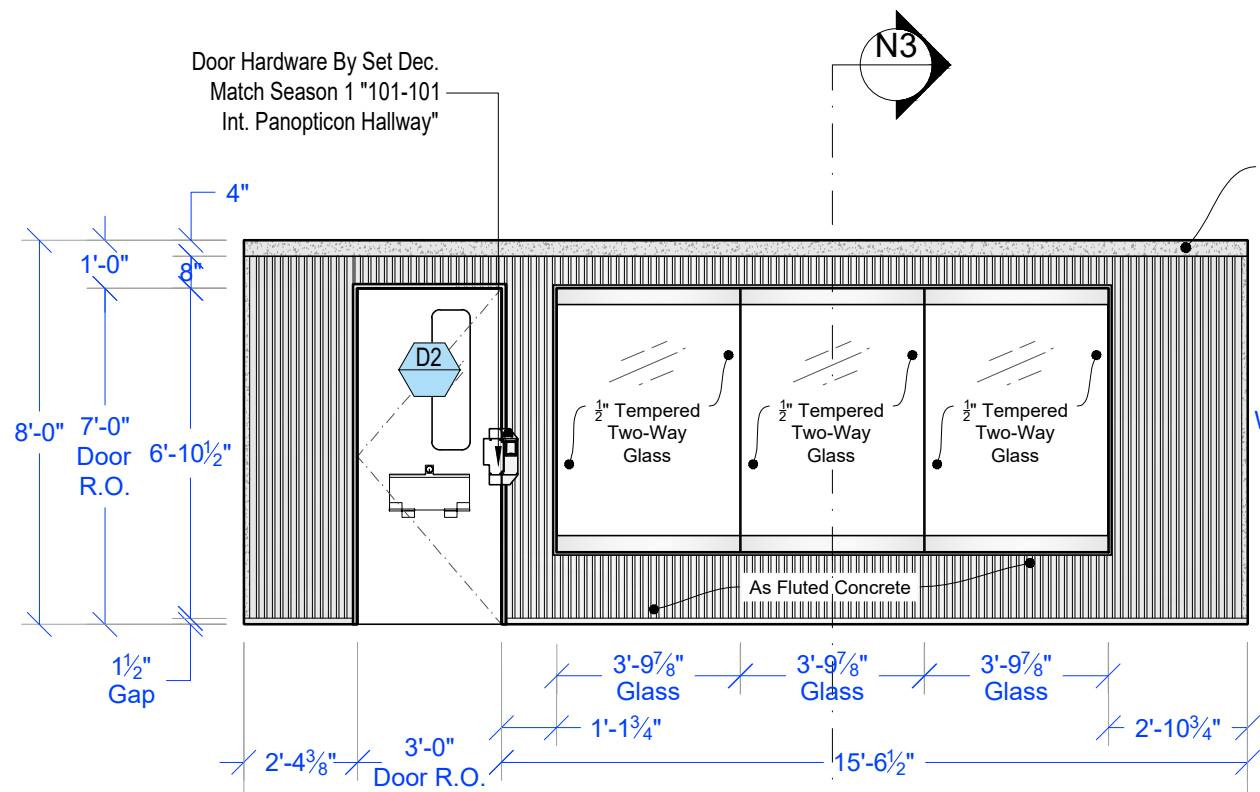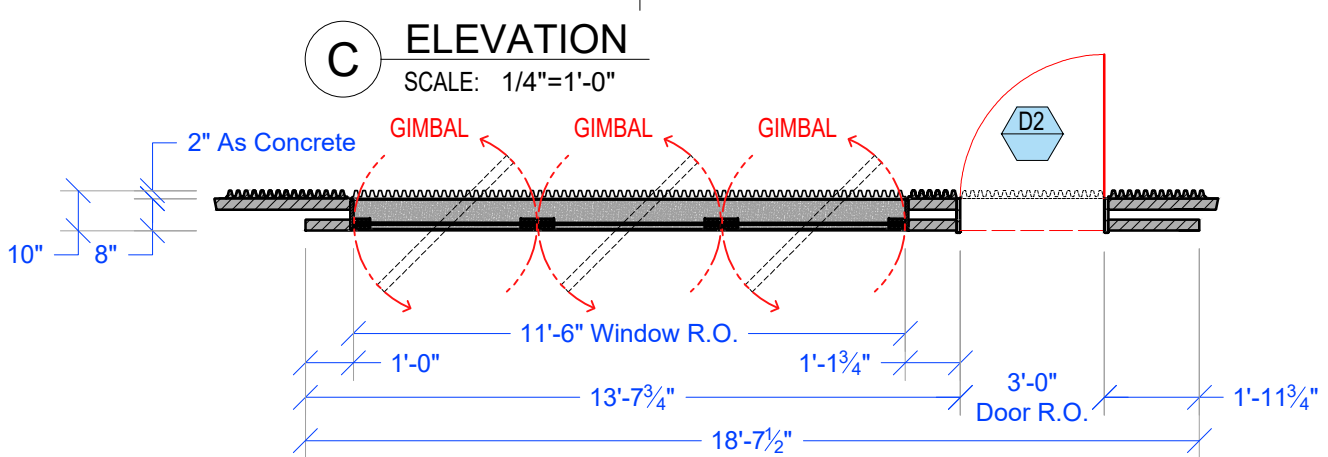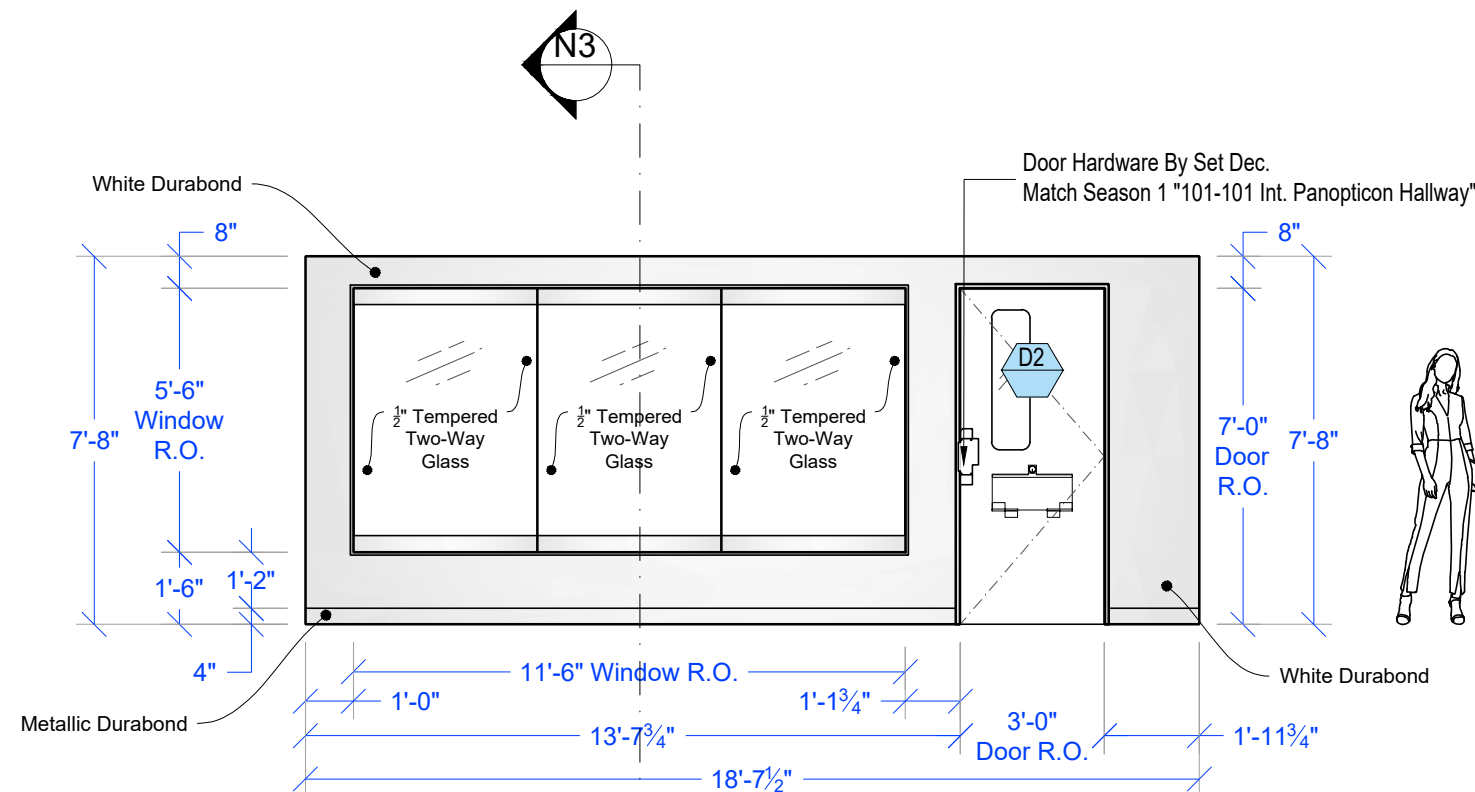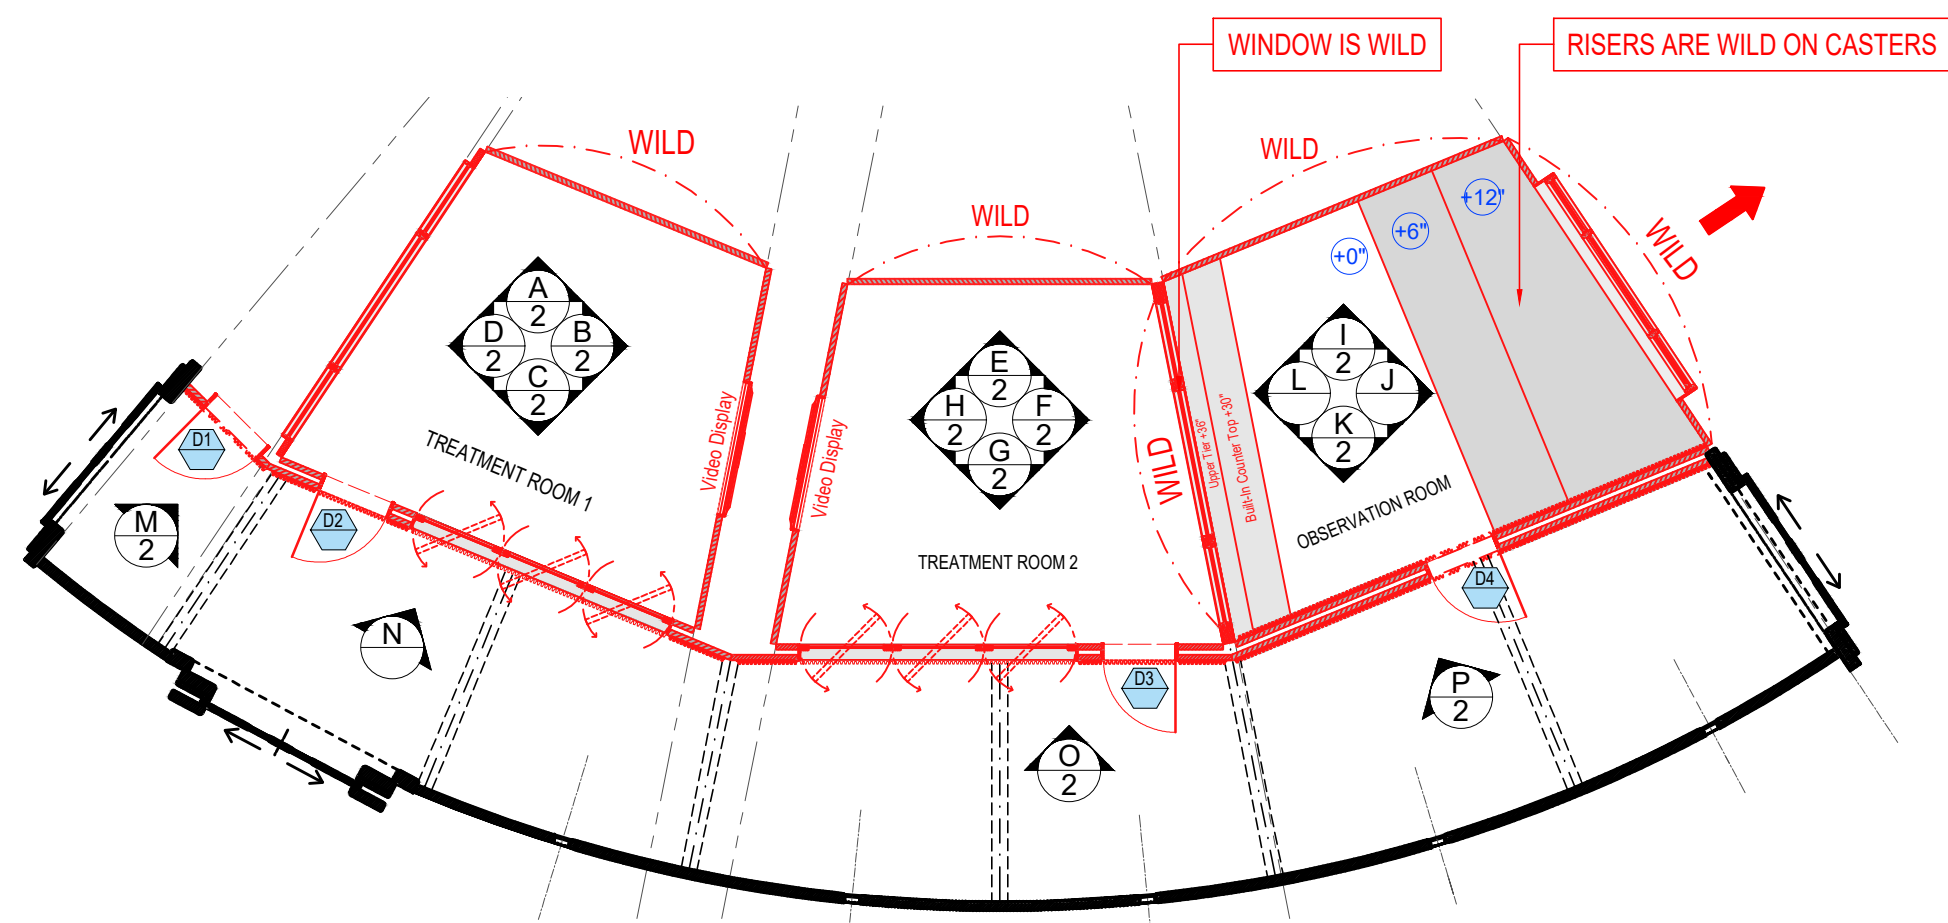

















RELEASED 09/10/25

		DIRECTOR: THOR FREUDENTHAL PRODUCTION DESIGNER: ROSHELLE BERLINER ART DIRECTOR: BRADLEY SCHMIDT SET DECORATOR: SHANNON NALLAN	
SET TITLE:	INT. THE PIT - SILO 12 TREATMENT WING & ROOMS	SET #	21
DRAWING:	WINDOW DETAILS (WALL C & N)	SHEET #	5
LOCATION:	BROADWAY STAGES - STAGE 28	SCALE:	AS NOTED
SCALE:	AS NOTED	DRAWN BY:	COLT F.
RELEASE DATE:	09-10-25	EPISODE:	201

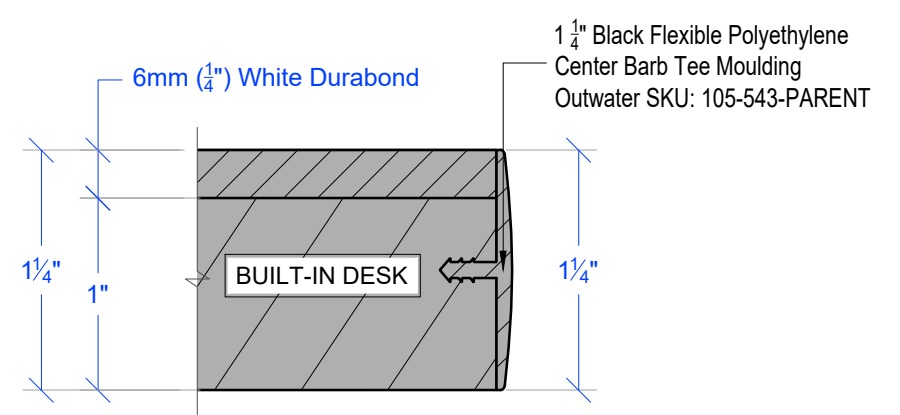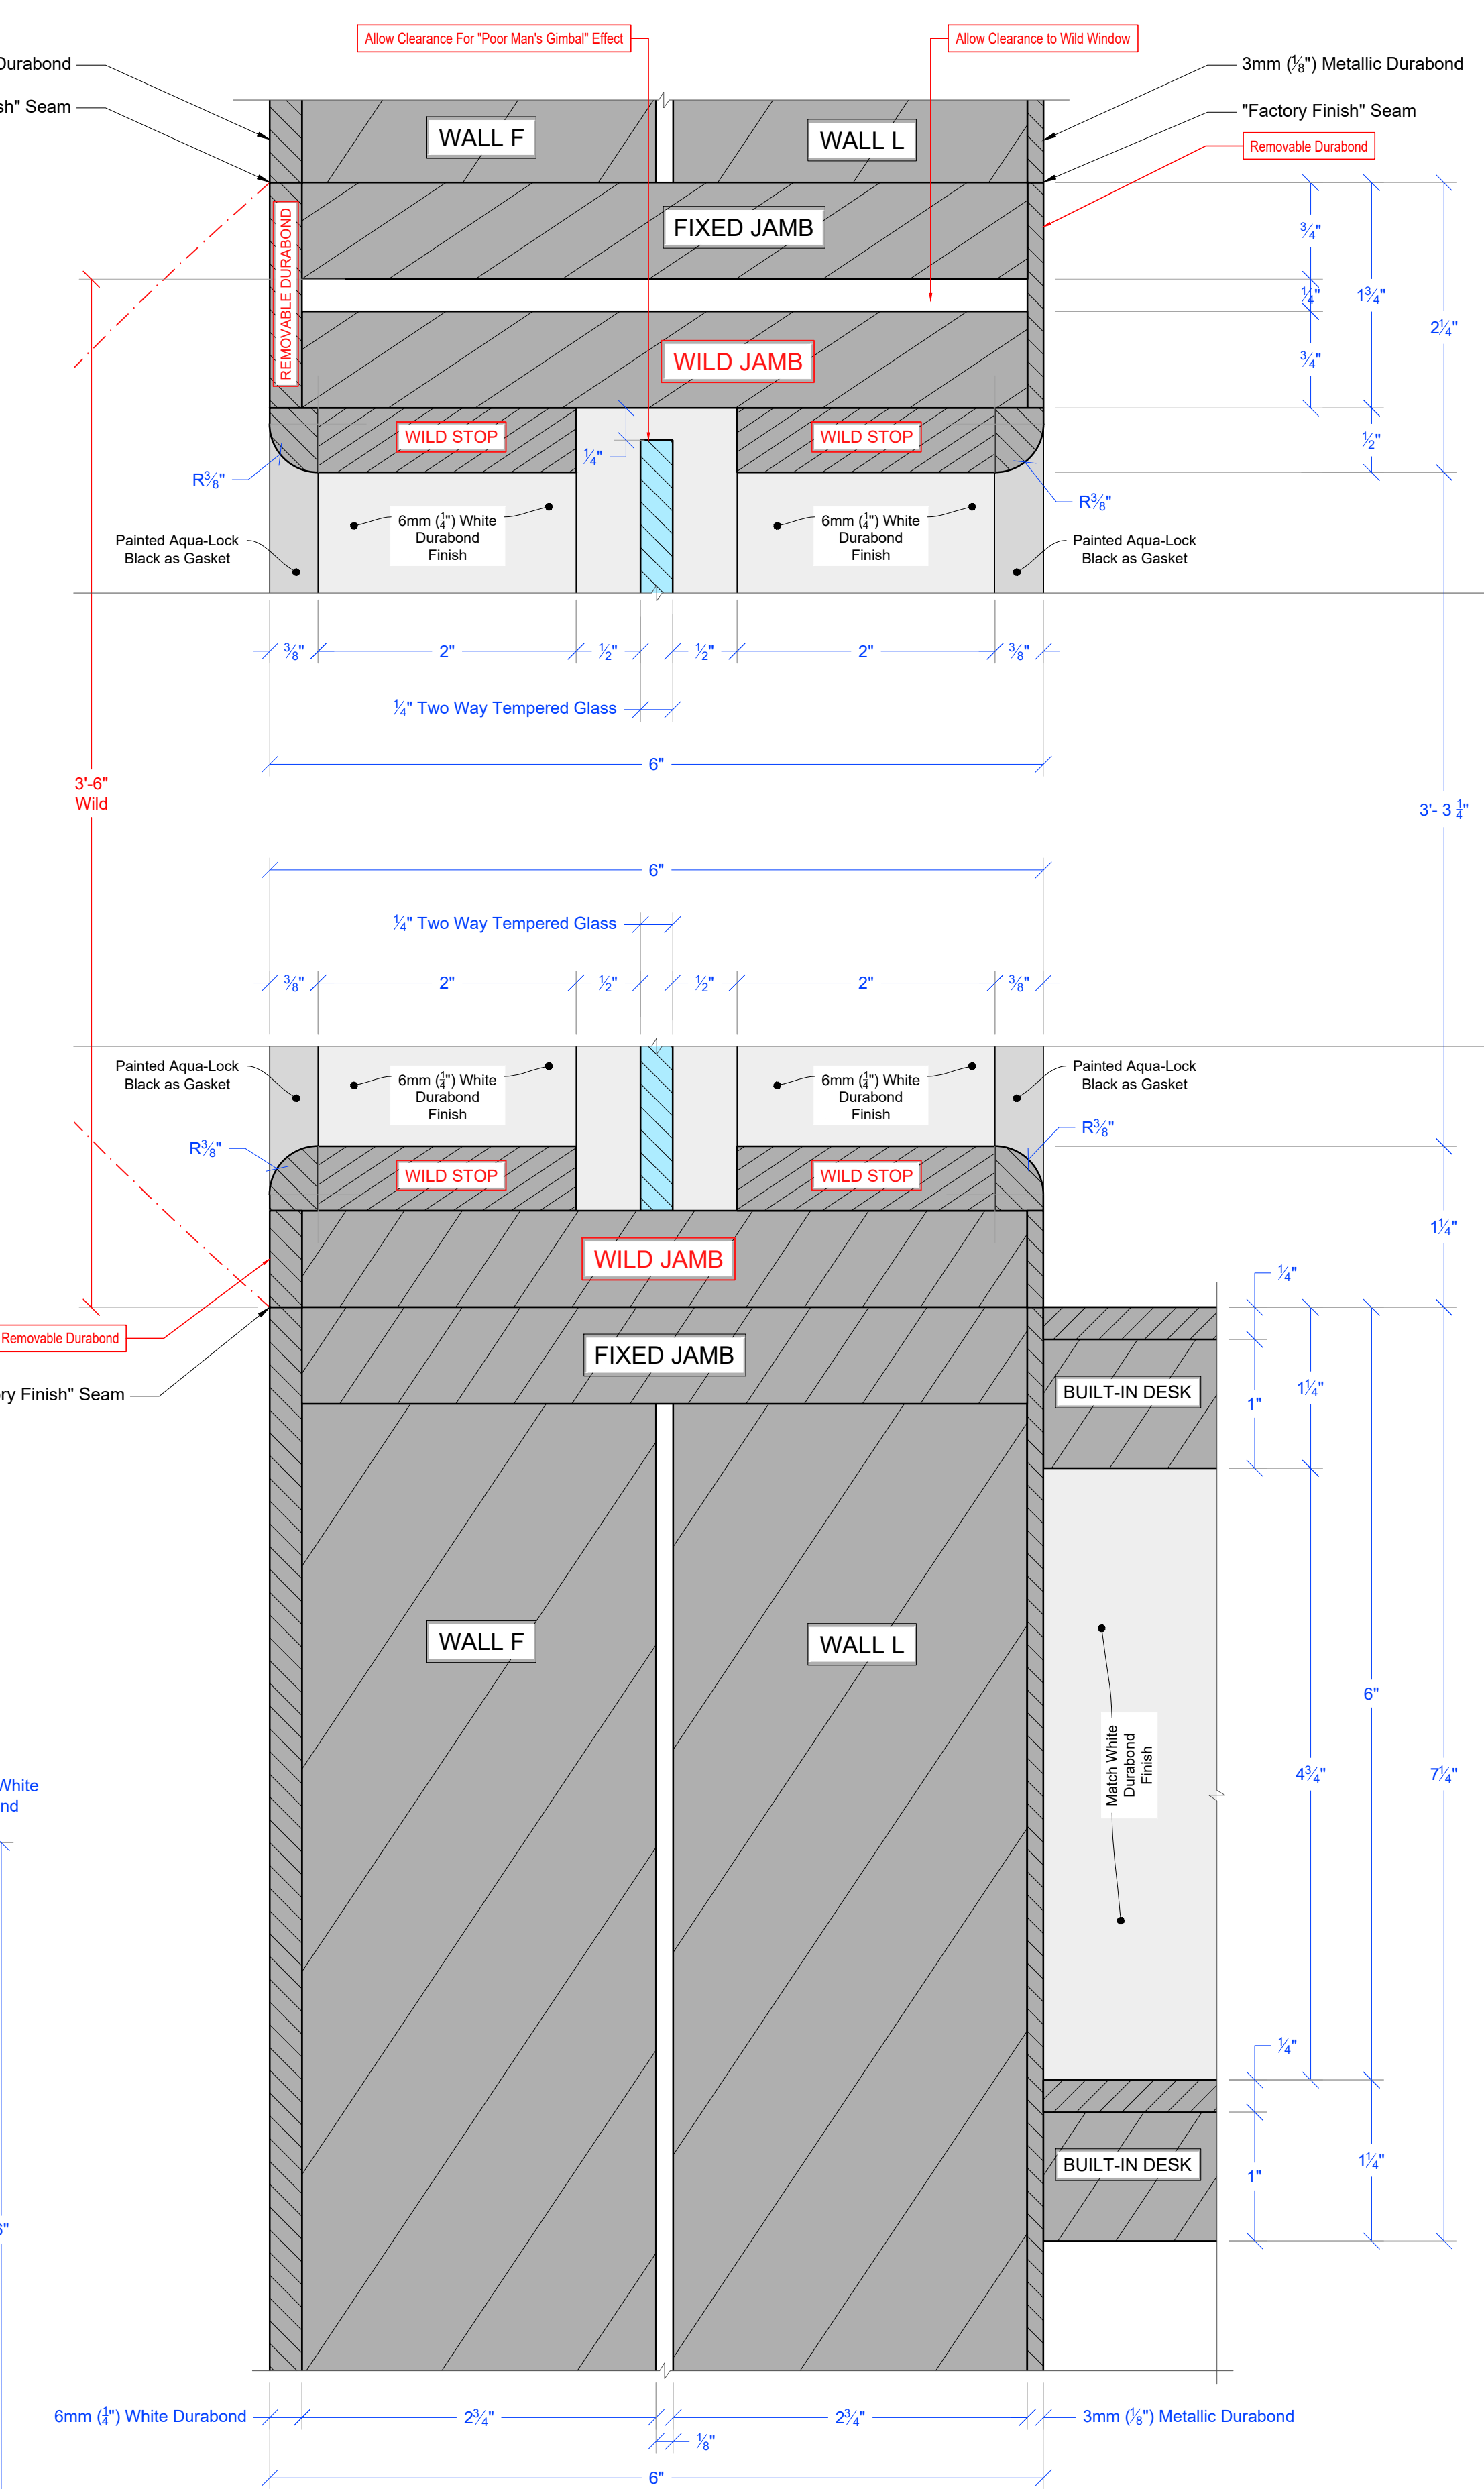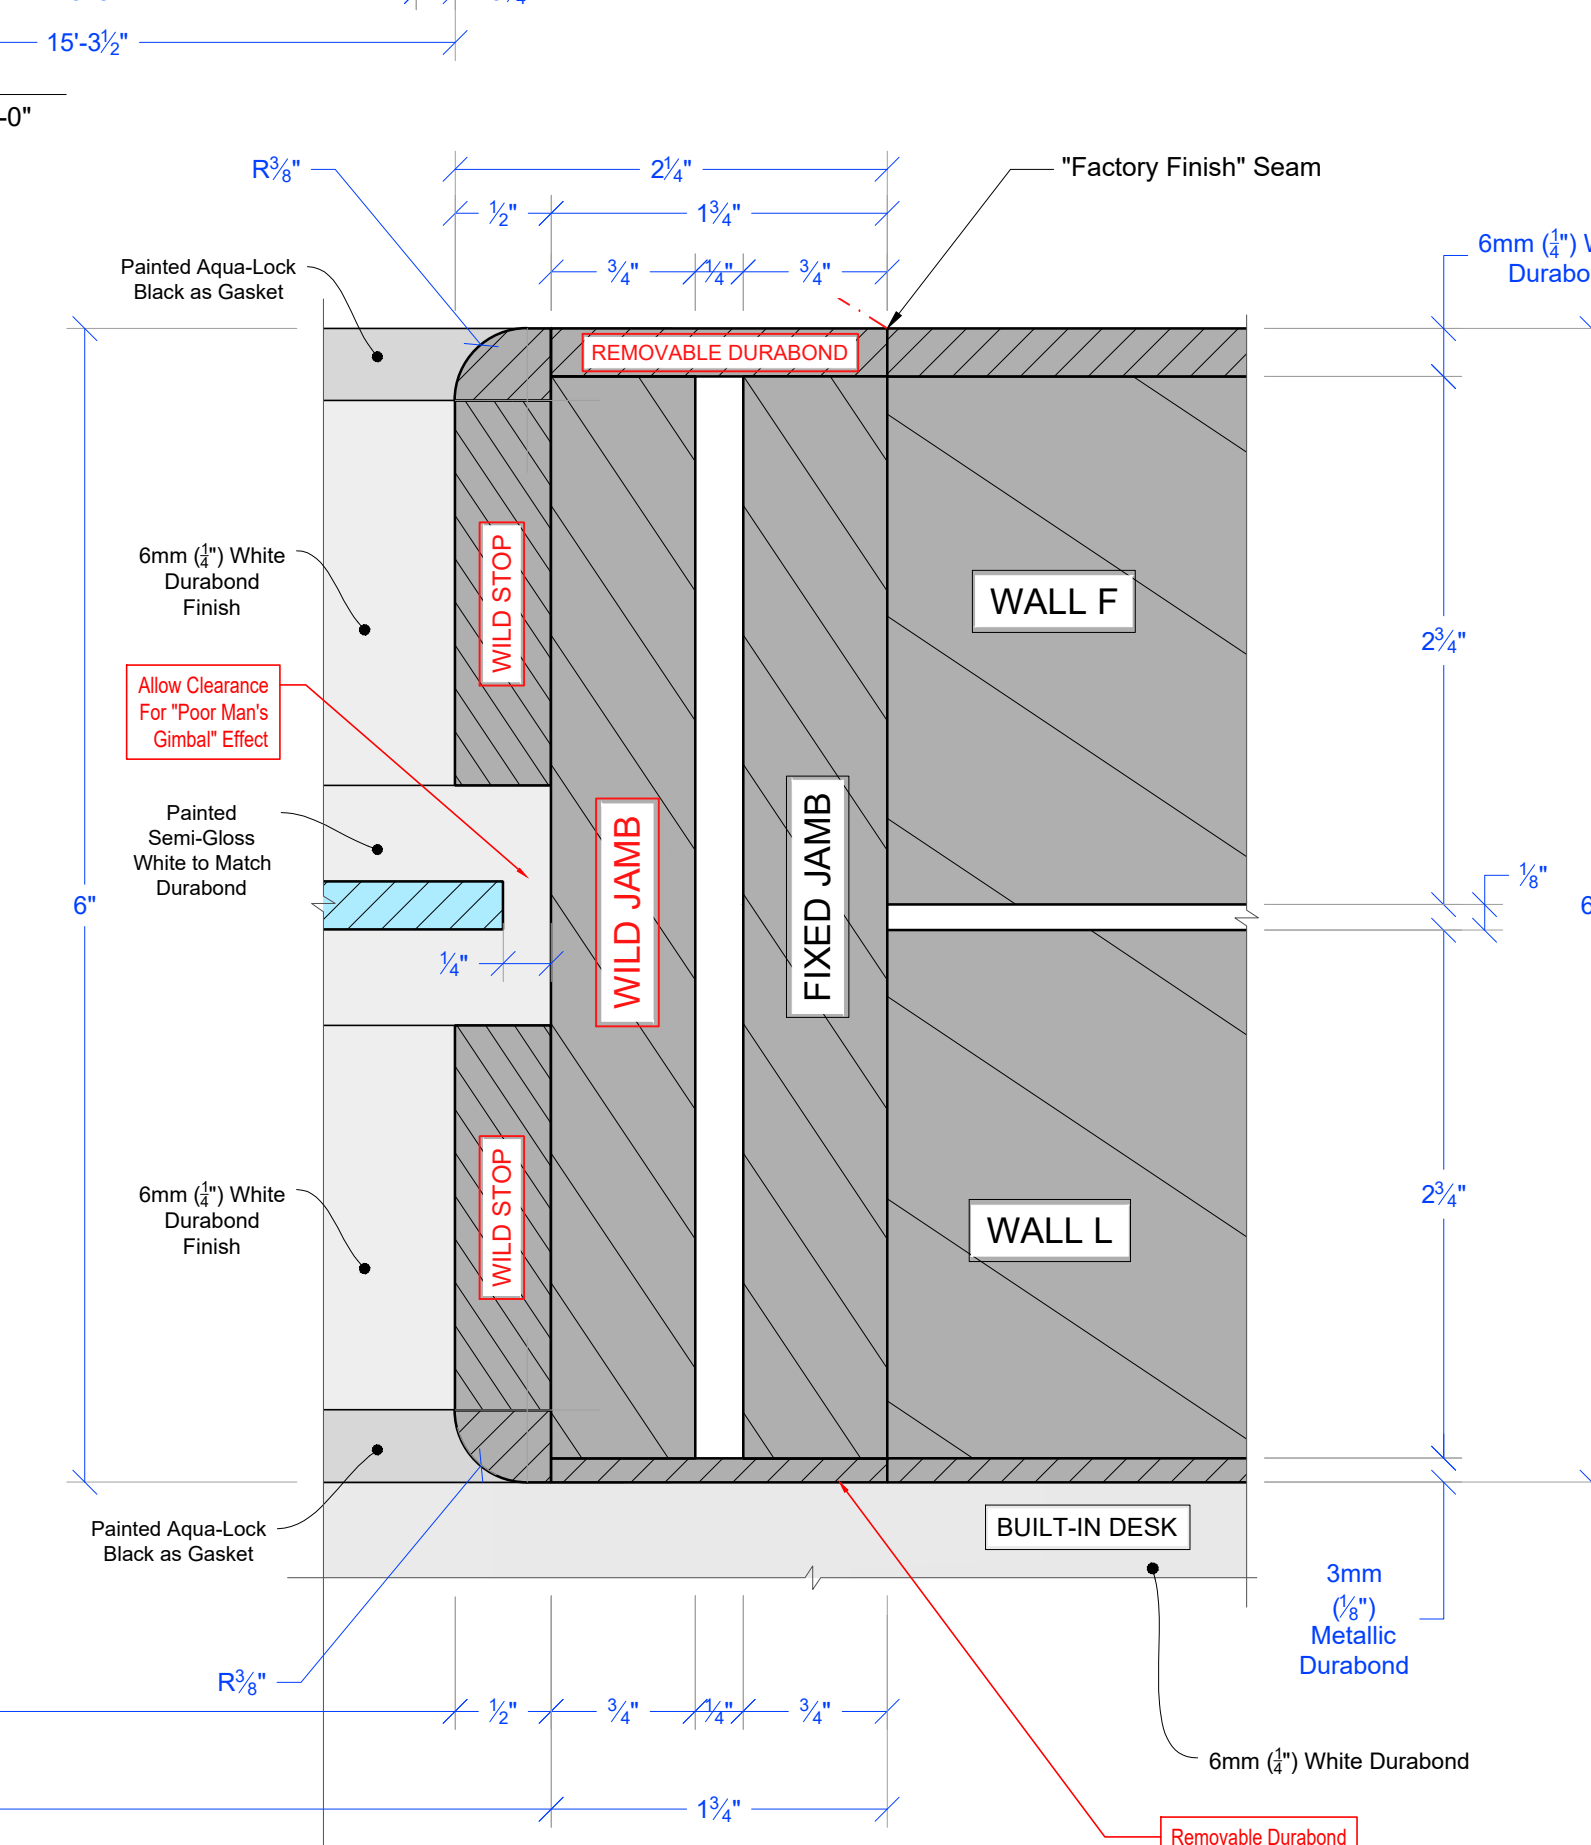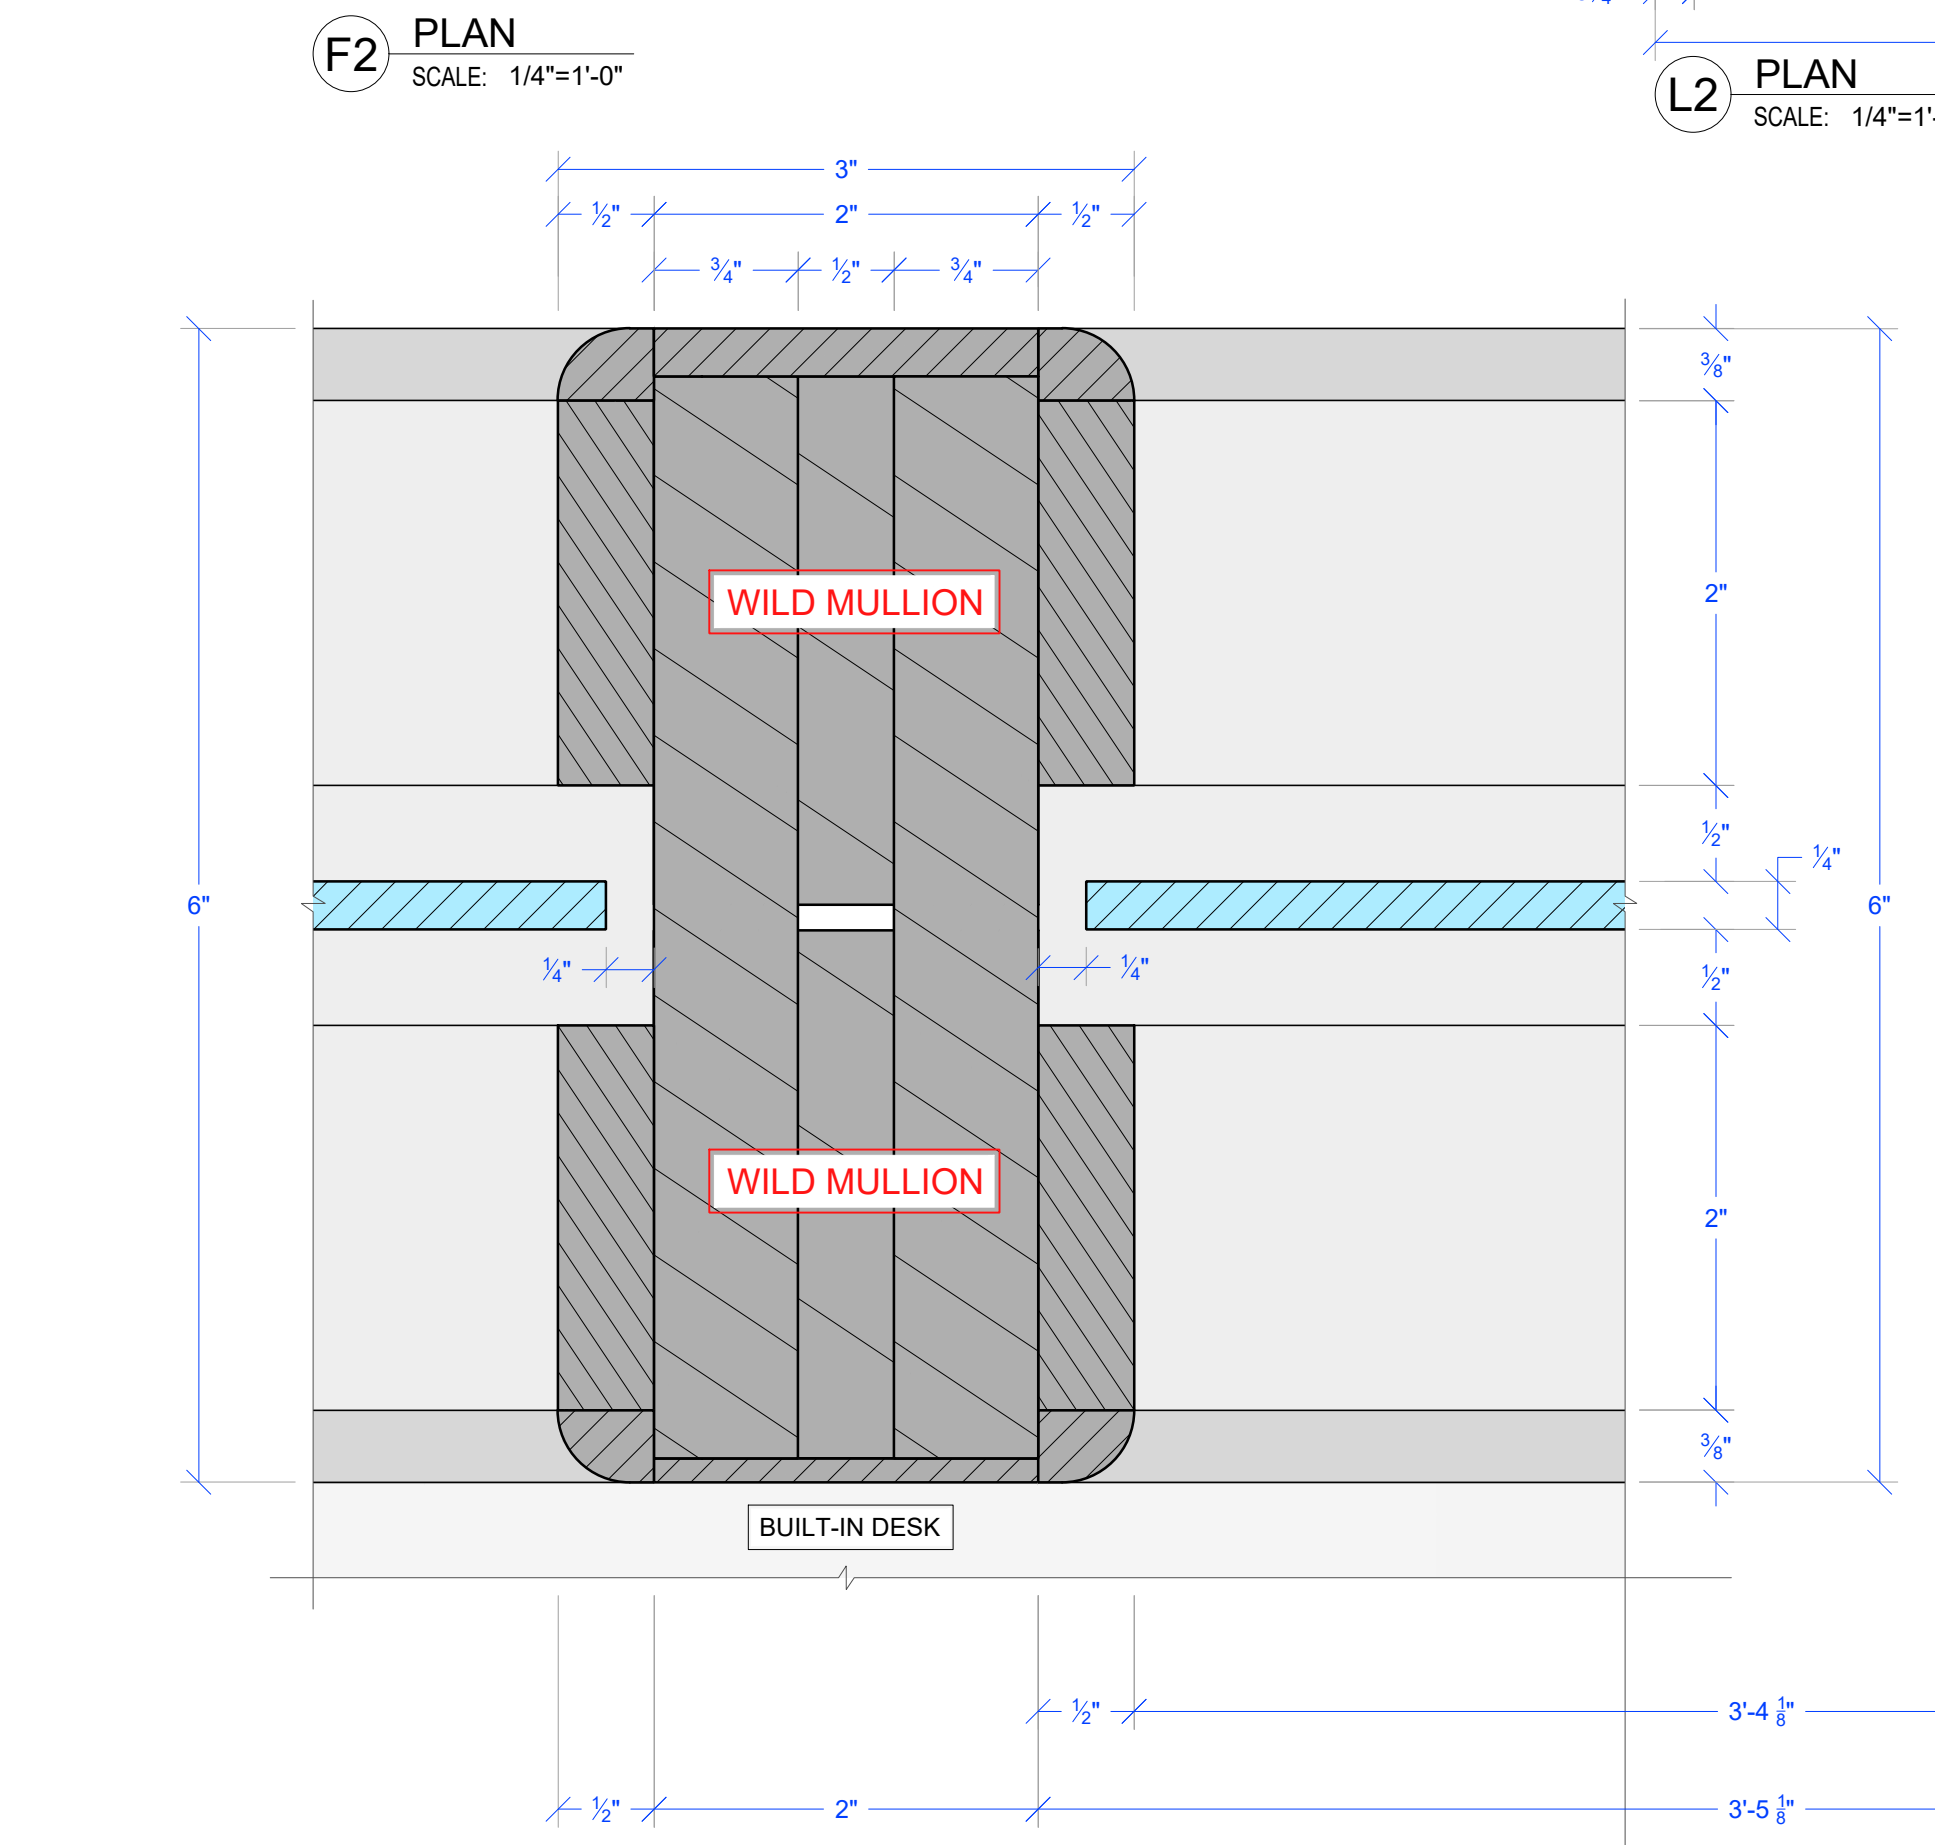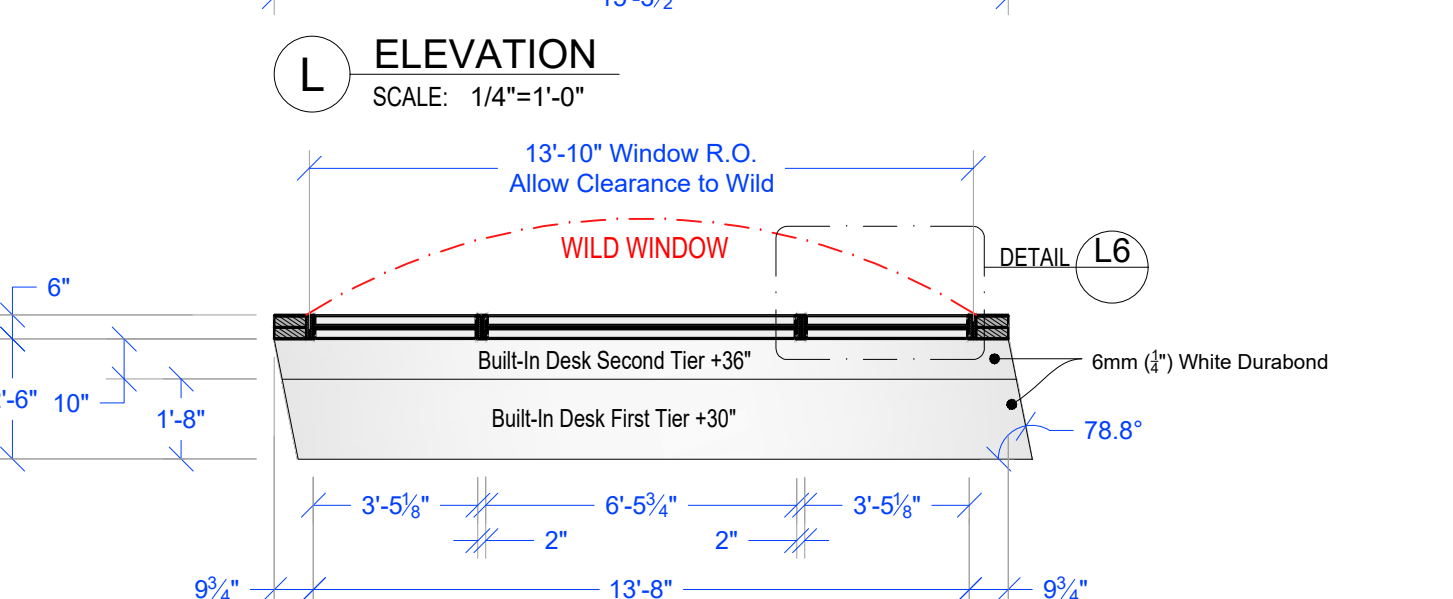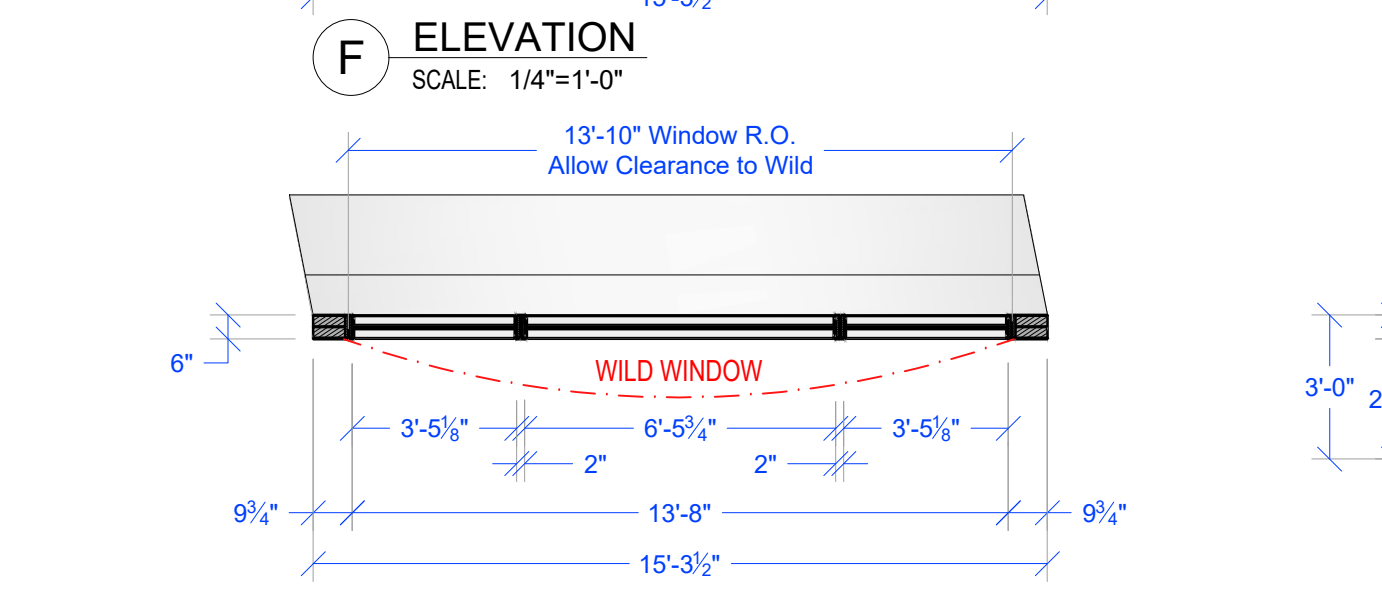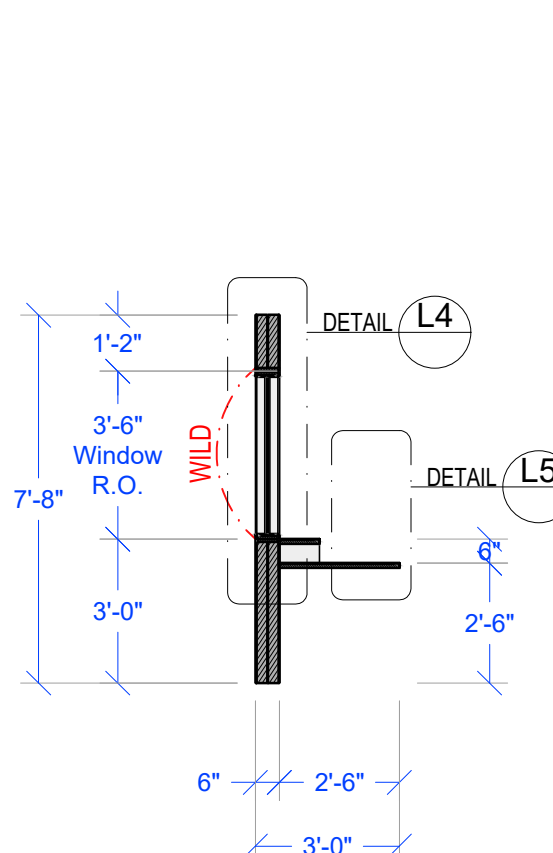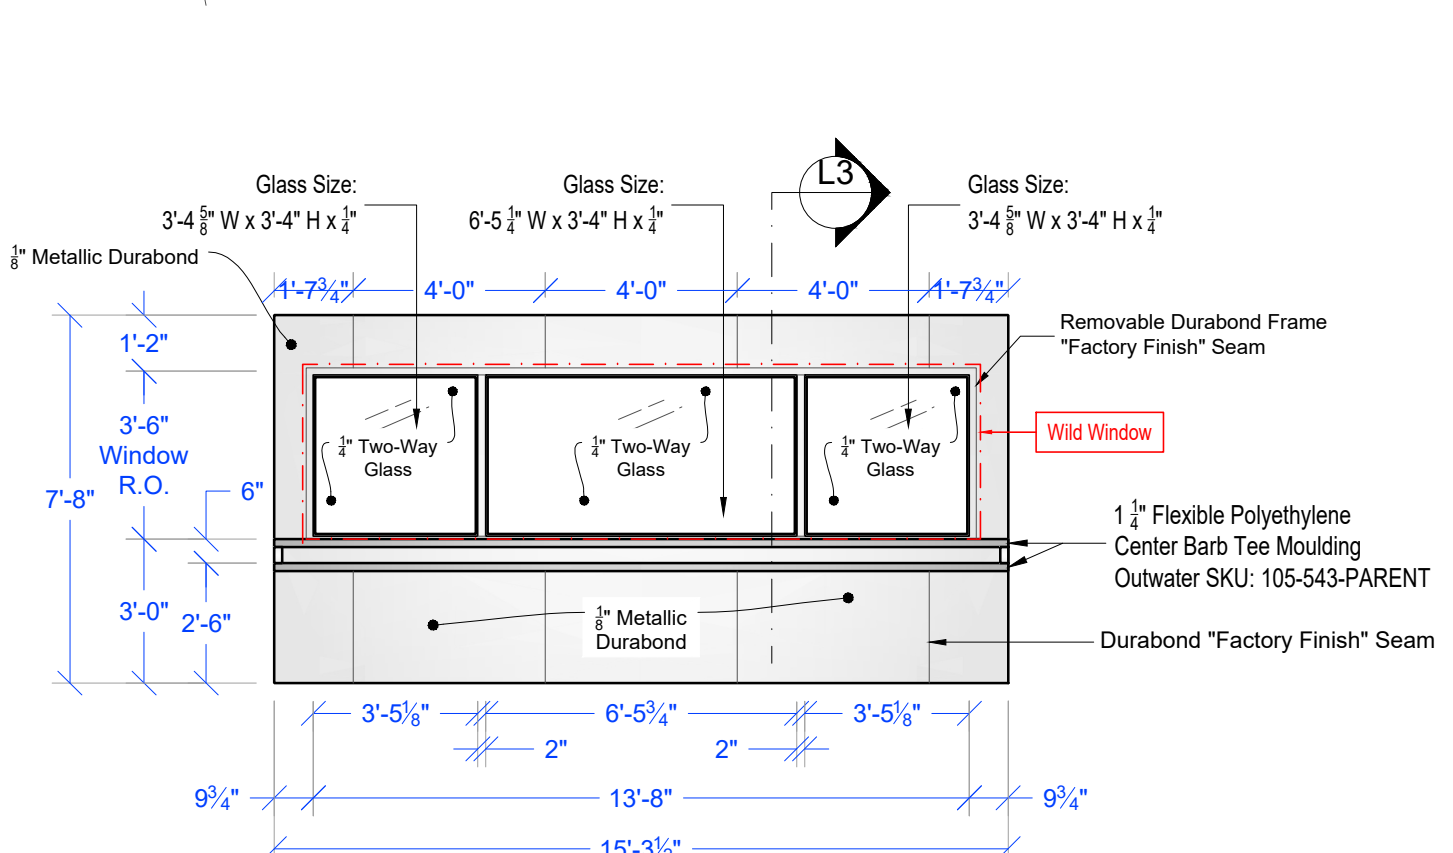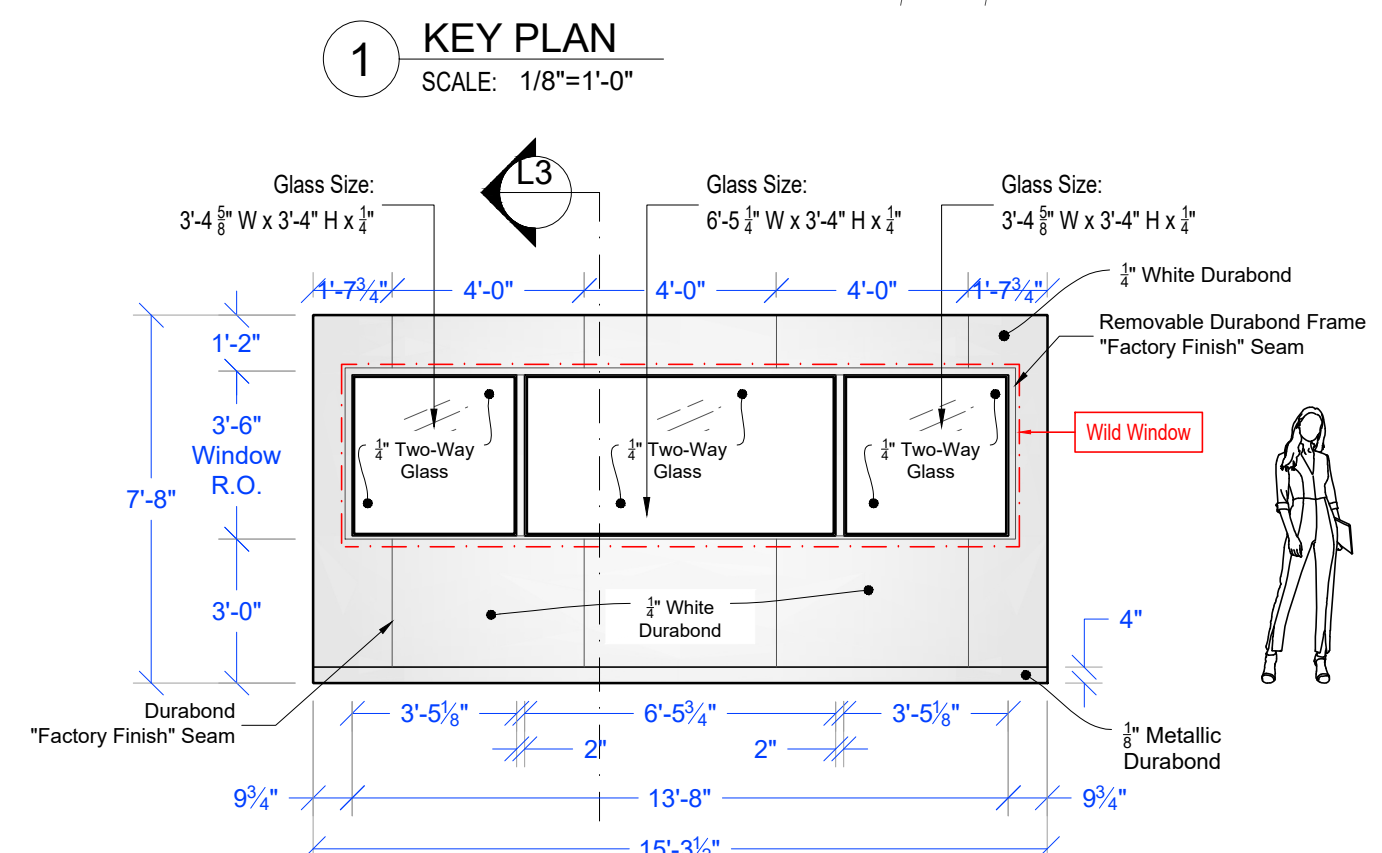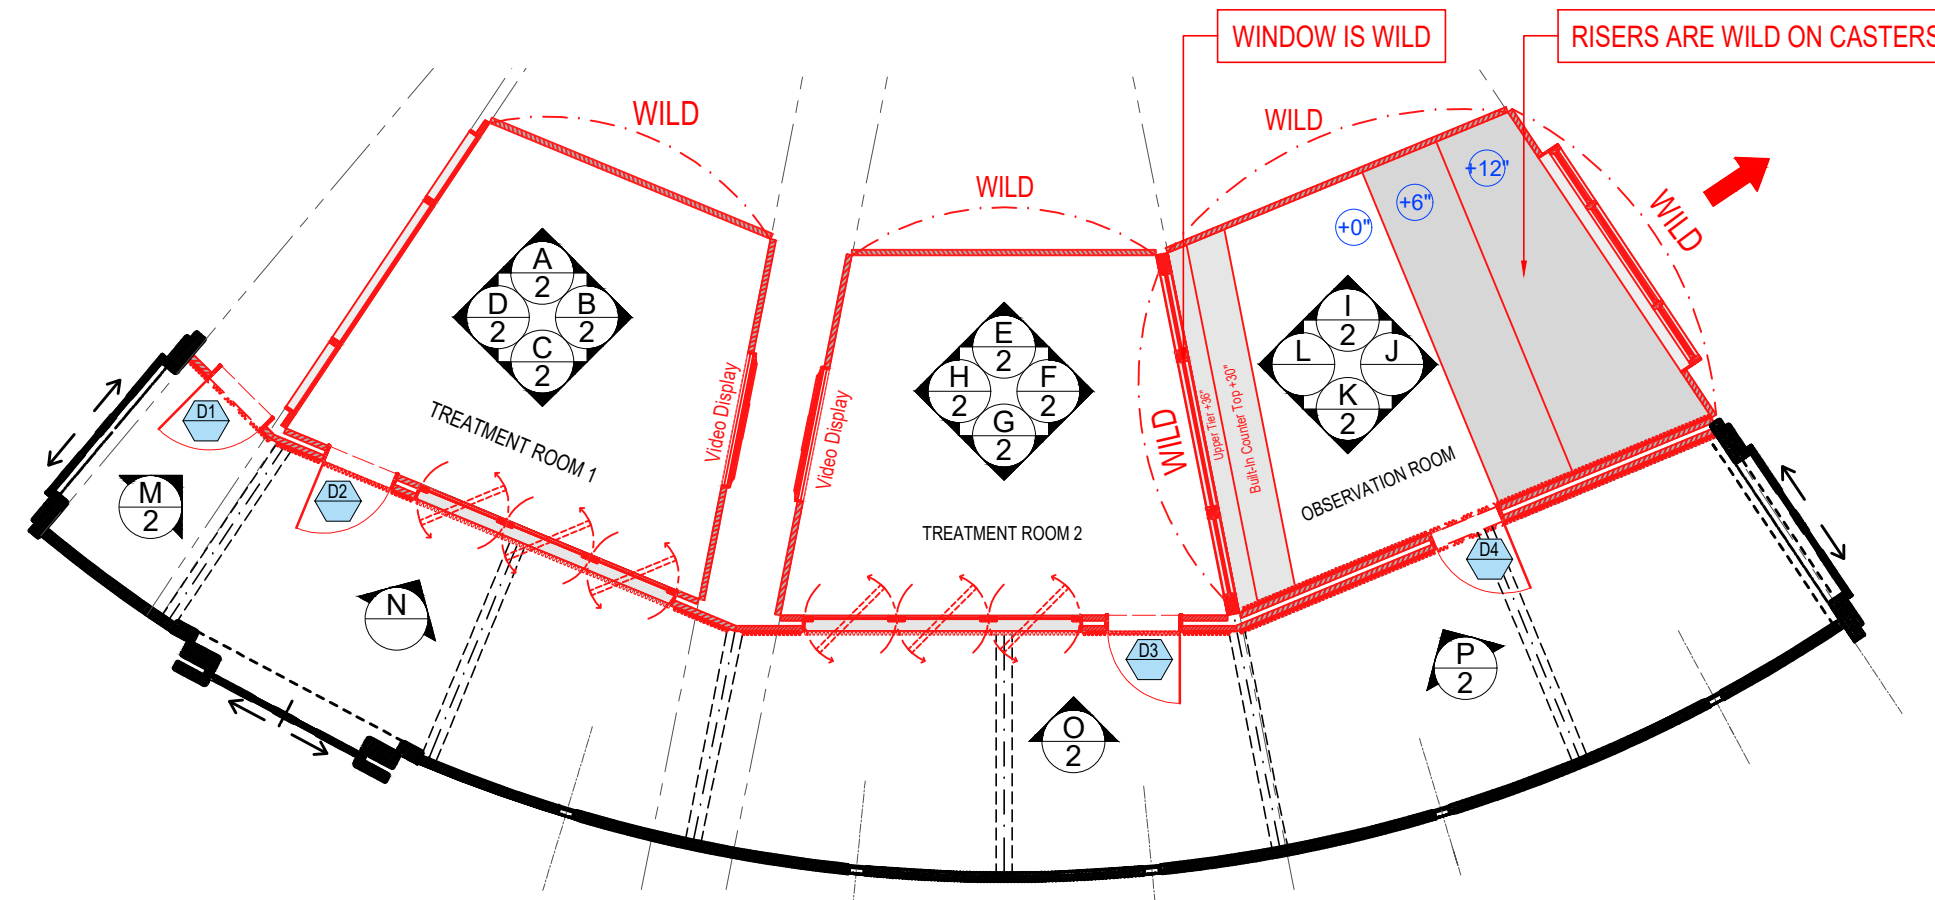










RELEASED 09/10/25

		DIRECTOR: THOR FREUDENTHAL PRODUCTION DESIGNER: ROSHELLE BERLINER ART DIRECTOR: BRADLEY SCHMIDT SET DECORATOR: SHANNON NALLAN	
SET TITLE:	INT. THE PIT - SILO 12 TREATMENT WING & ROOMS	SET #	21
DRAWING:	WINDOW DETAILS WALLS "F" & "L"	SHEET #	6
LOCATION:	BROADWAY STAGES - STAGE 28		
SCALE:	AS NOTED	DRAWN BY:	COLT F.
RELEASE DATE:	09-10-25	EPISODE:	201

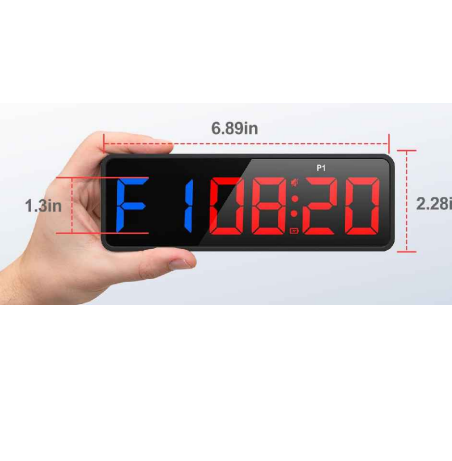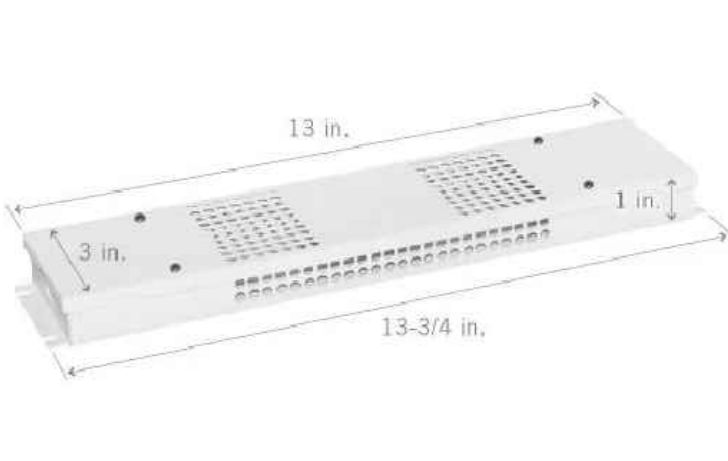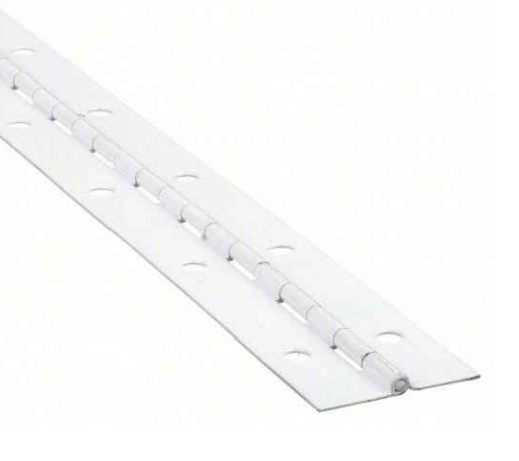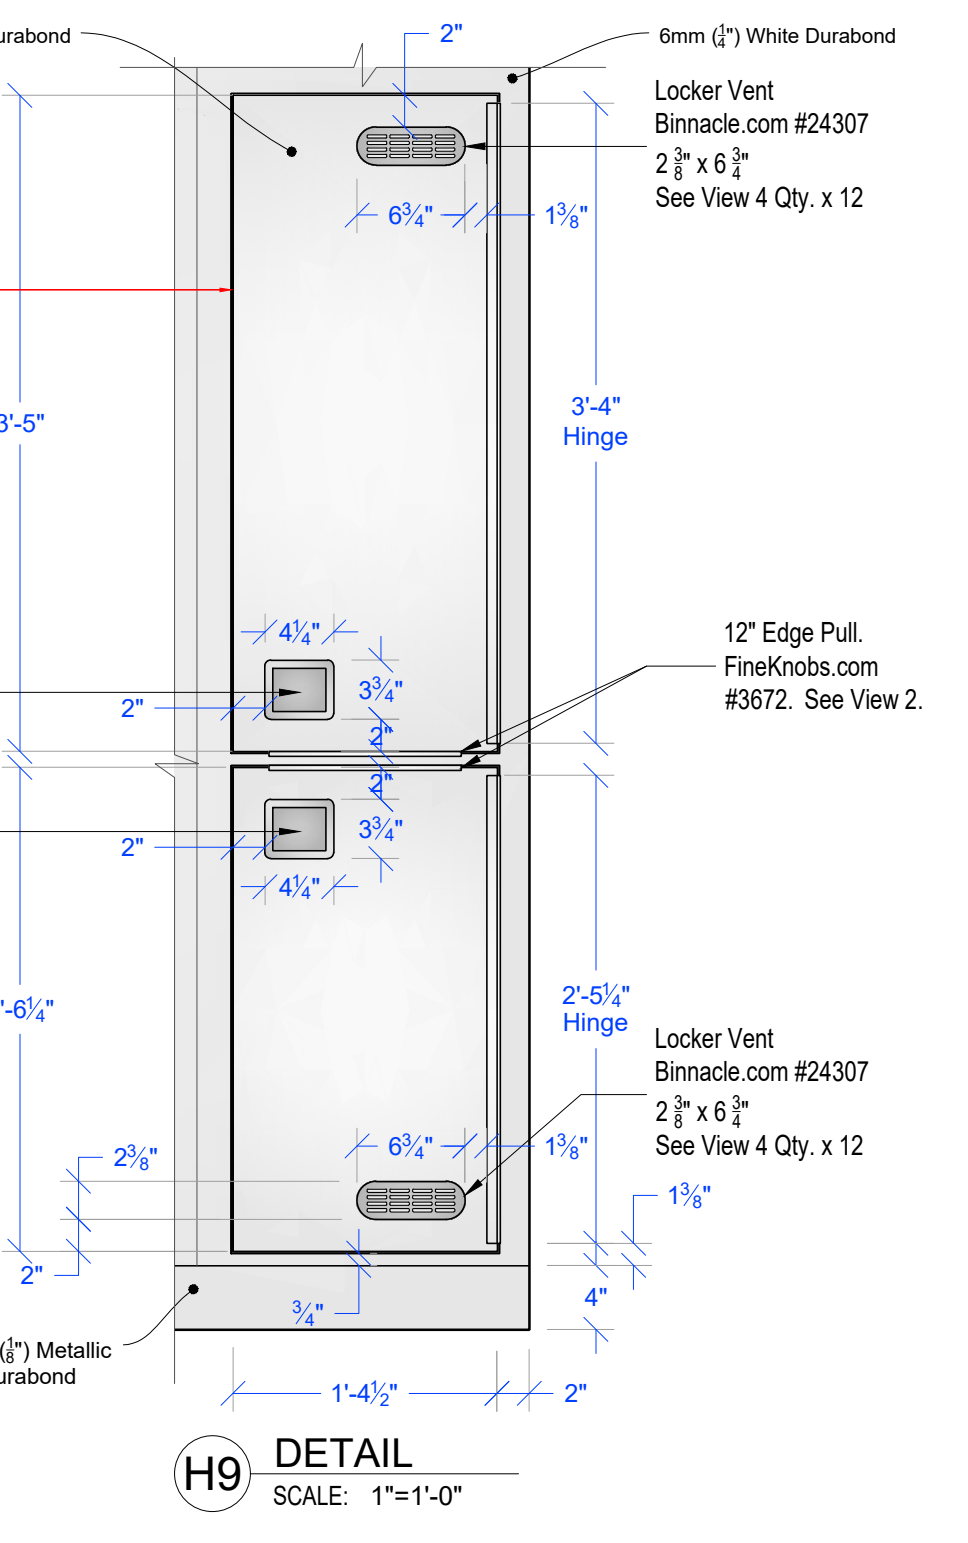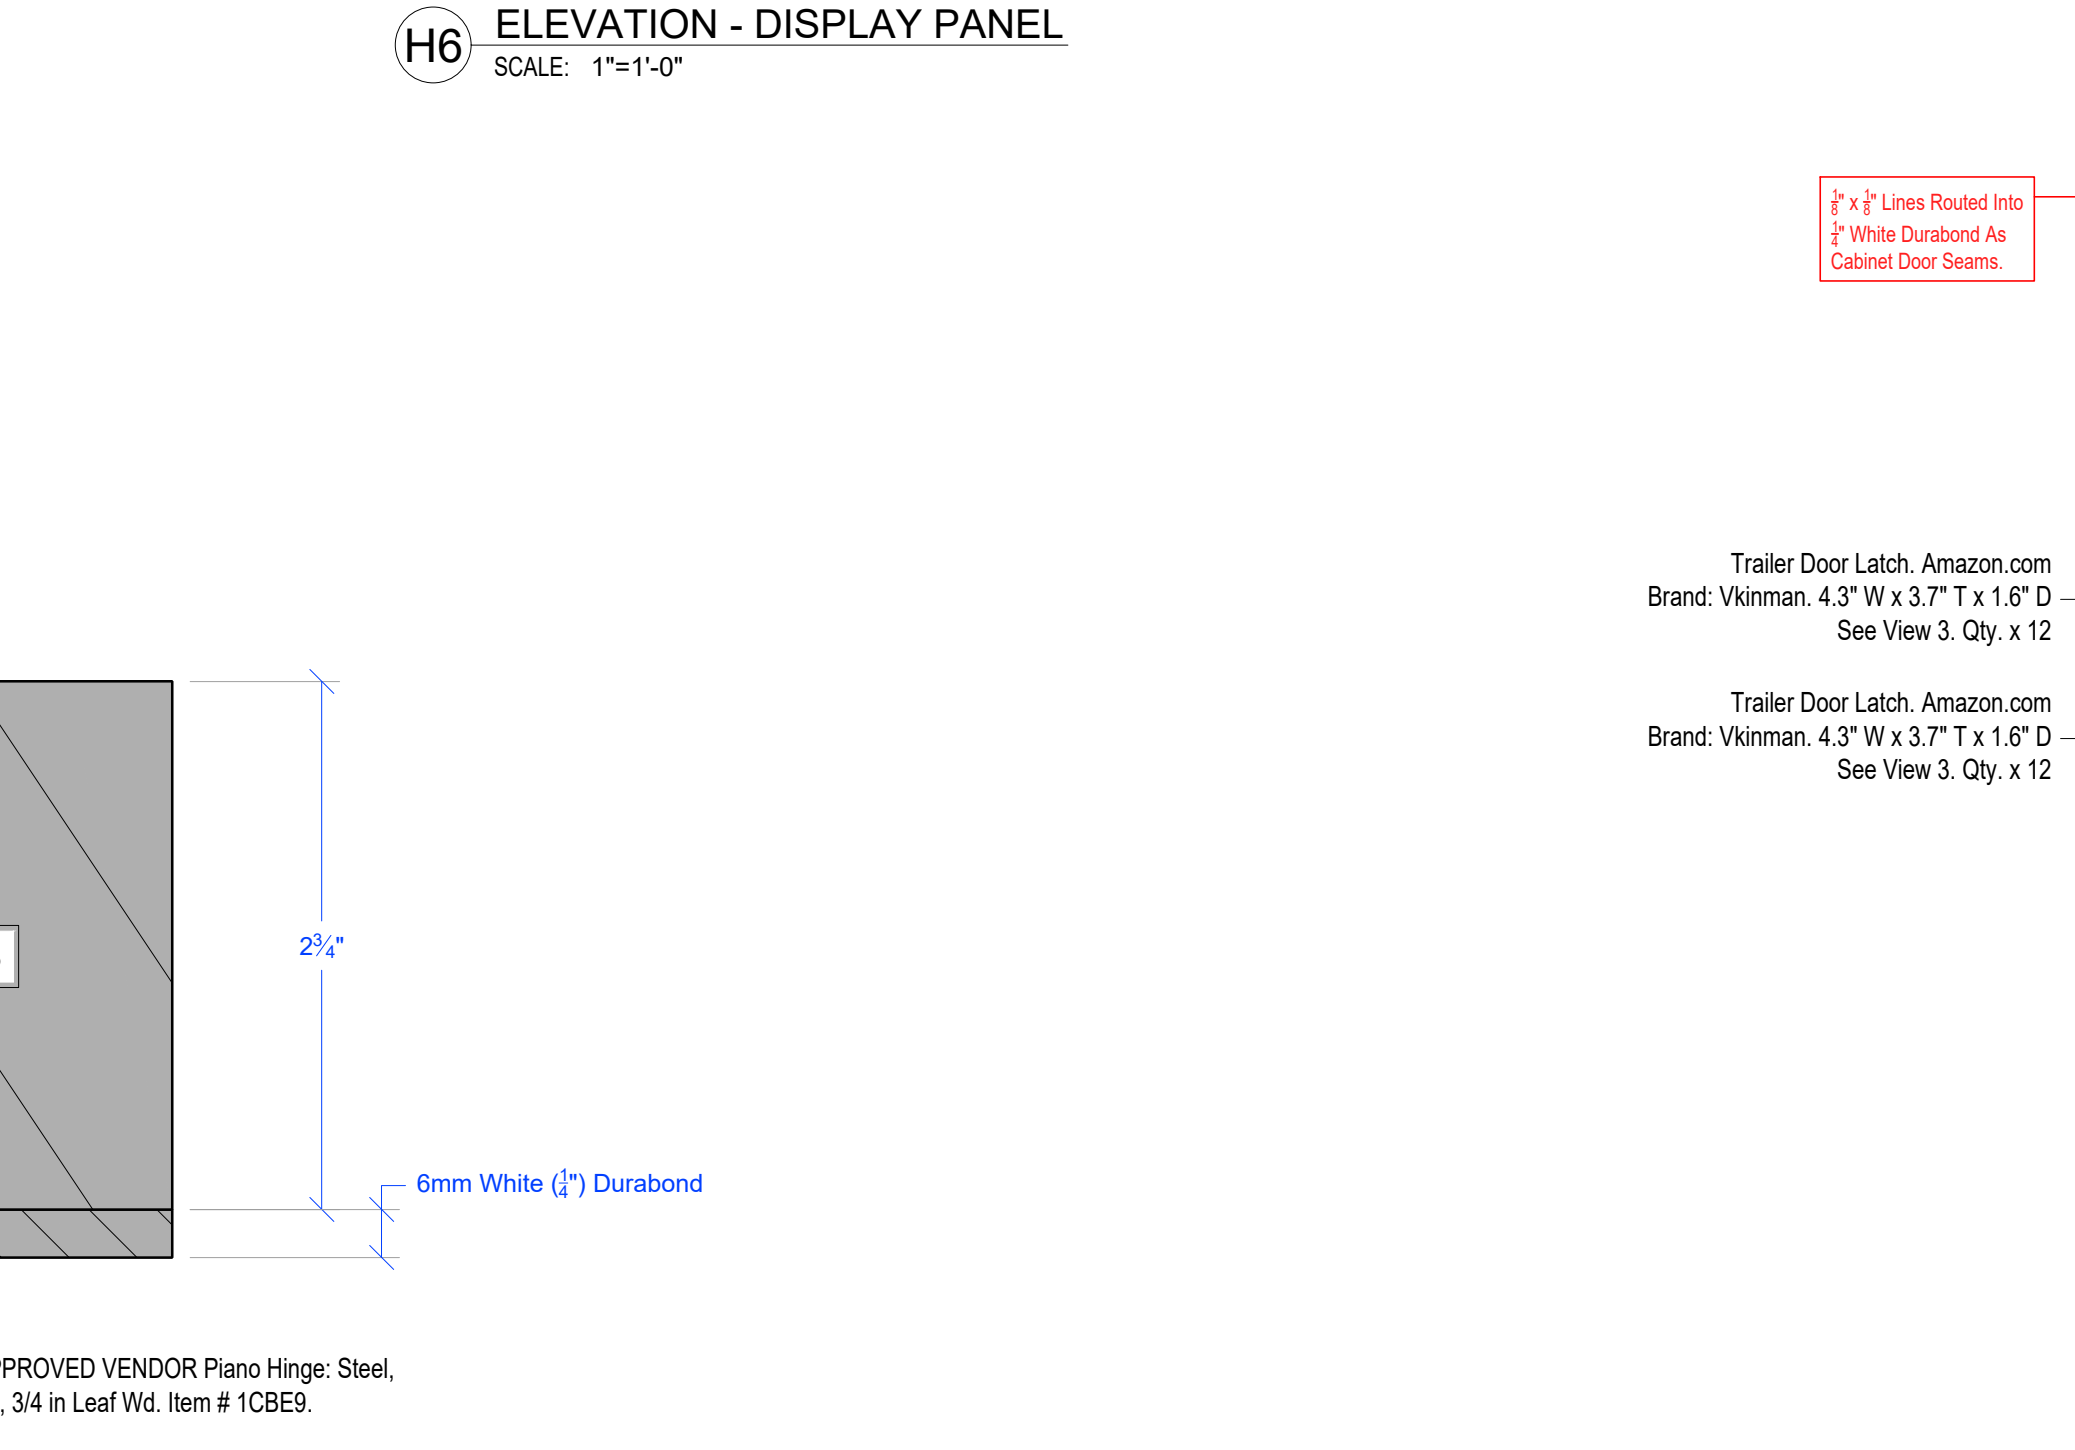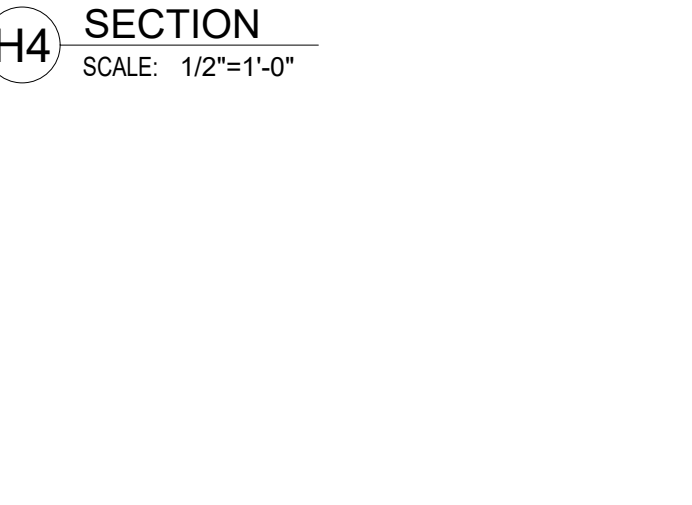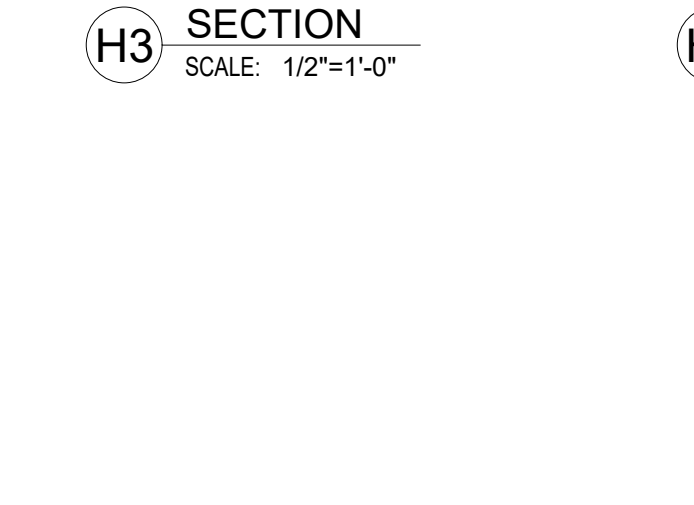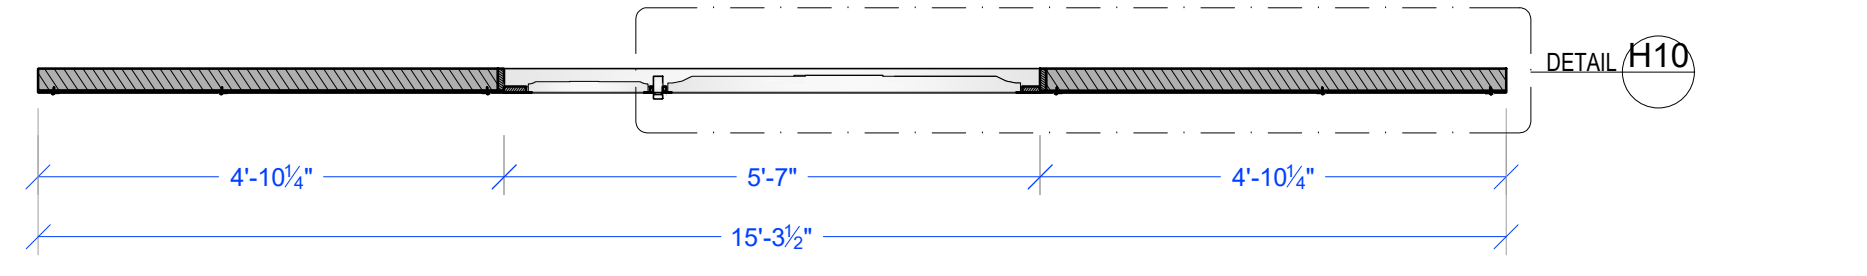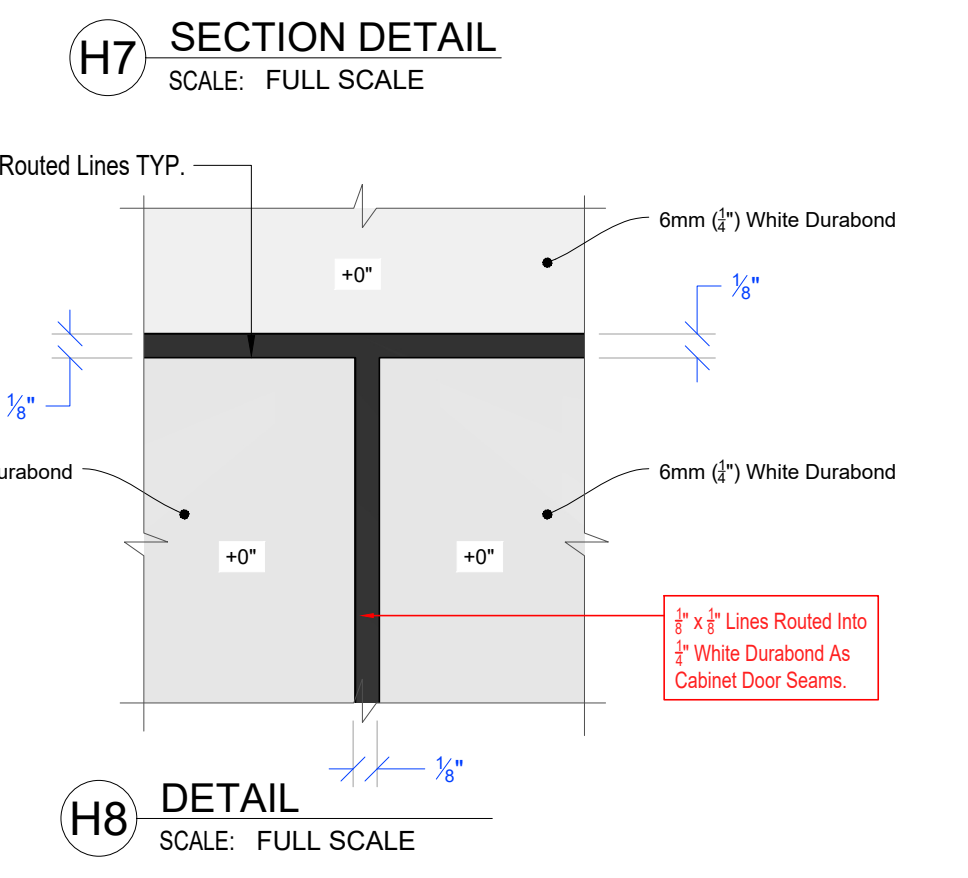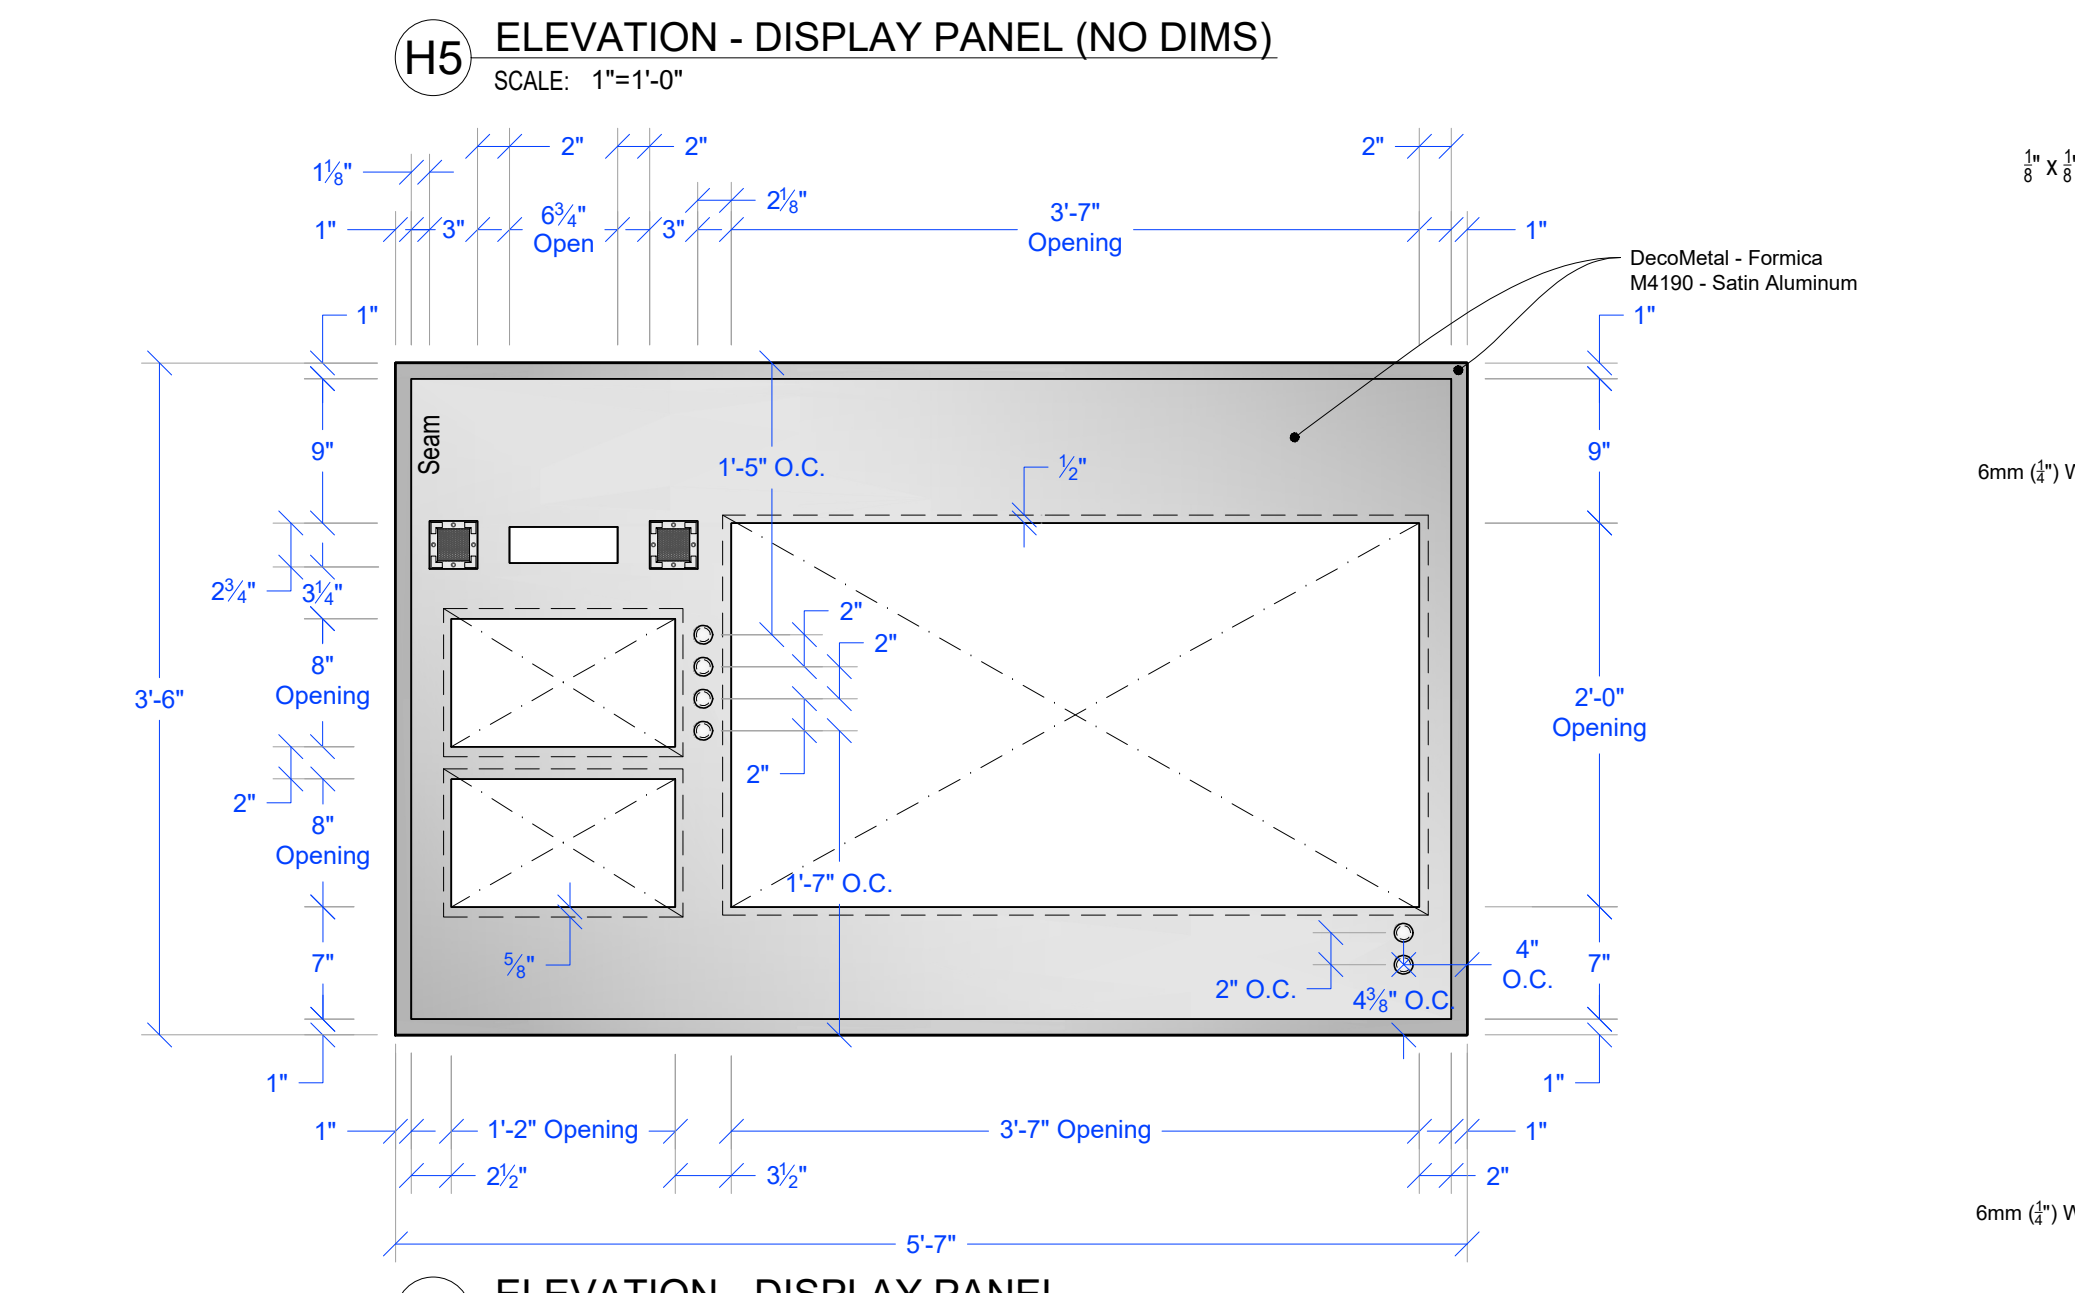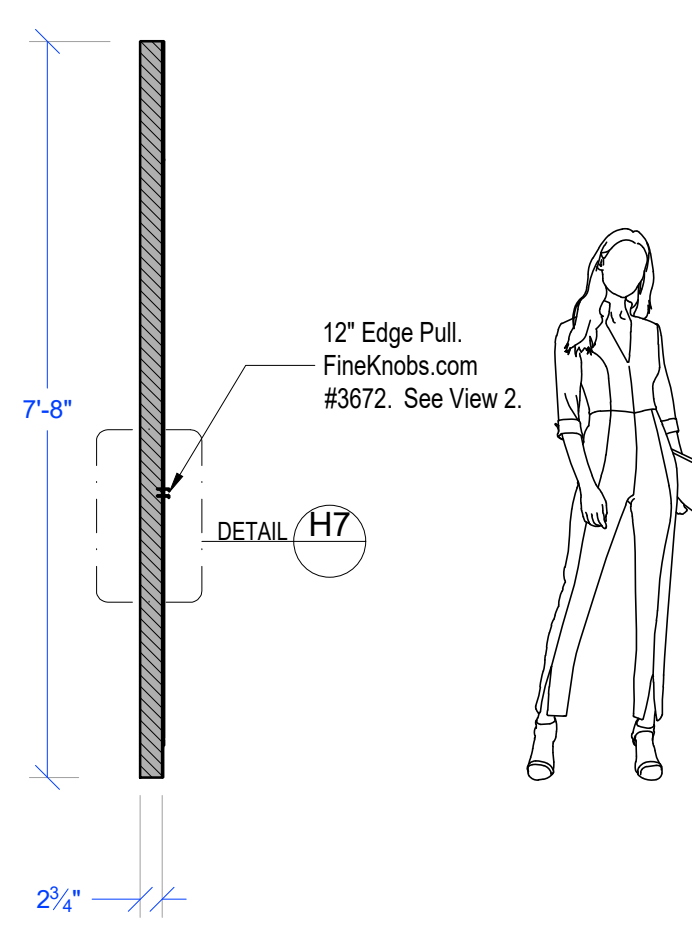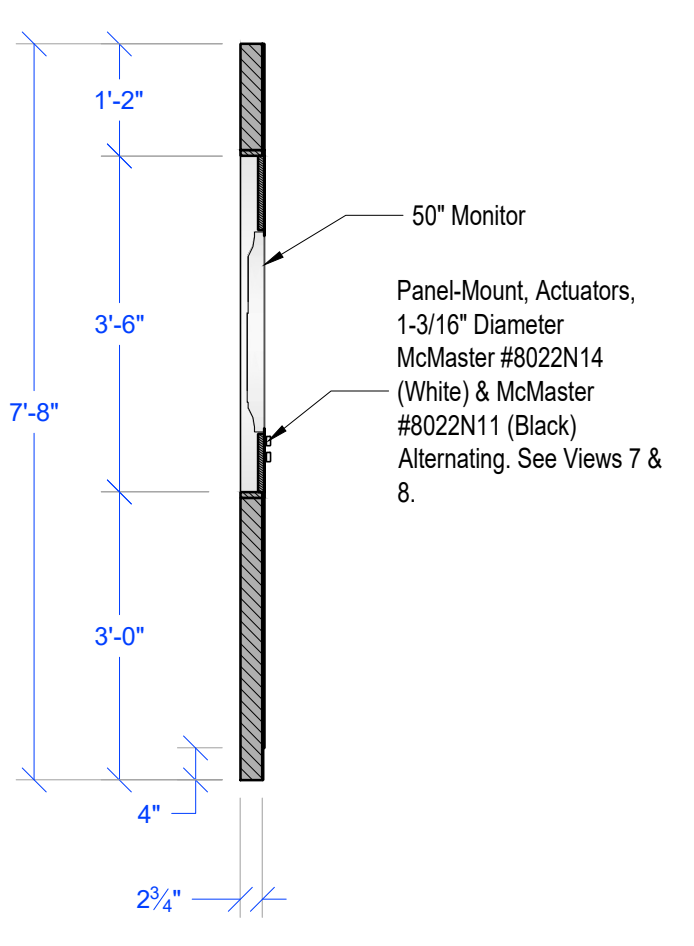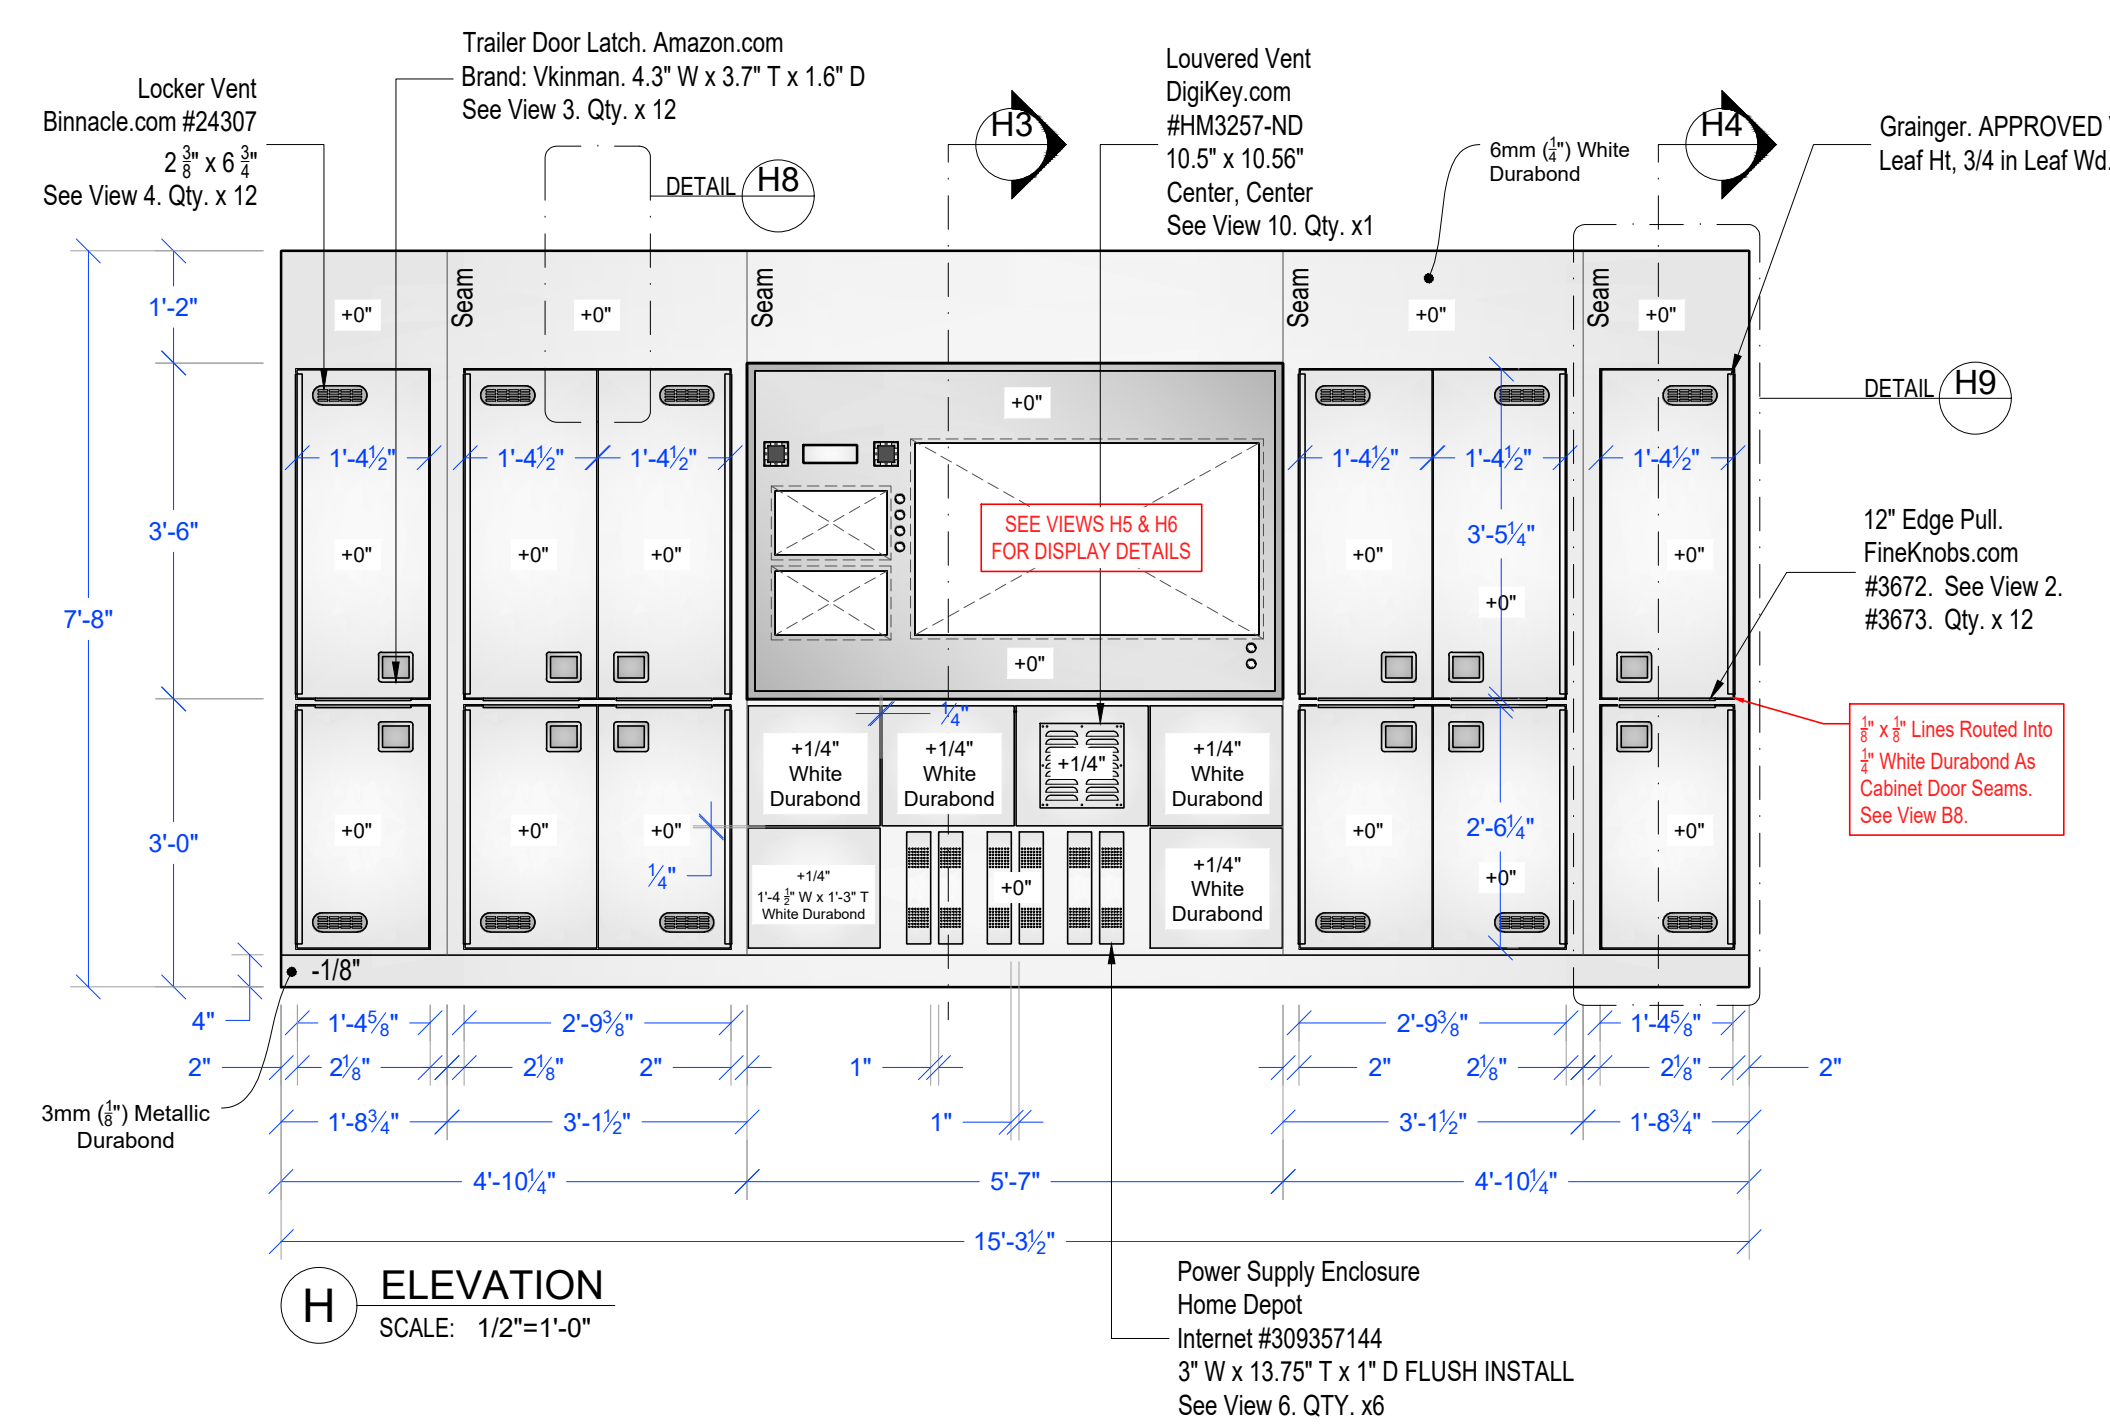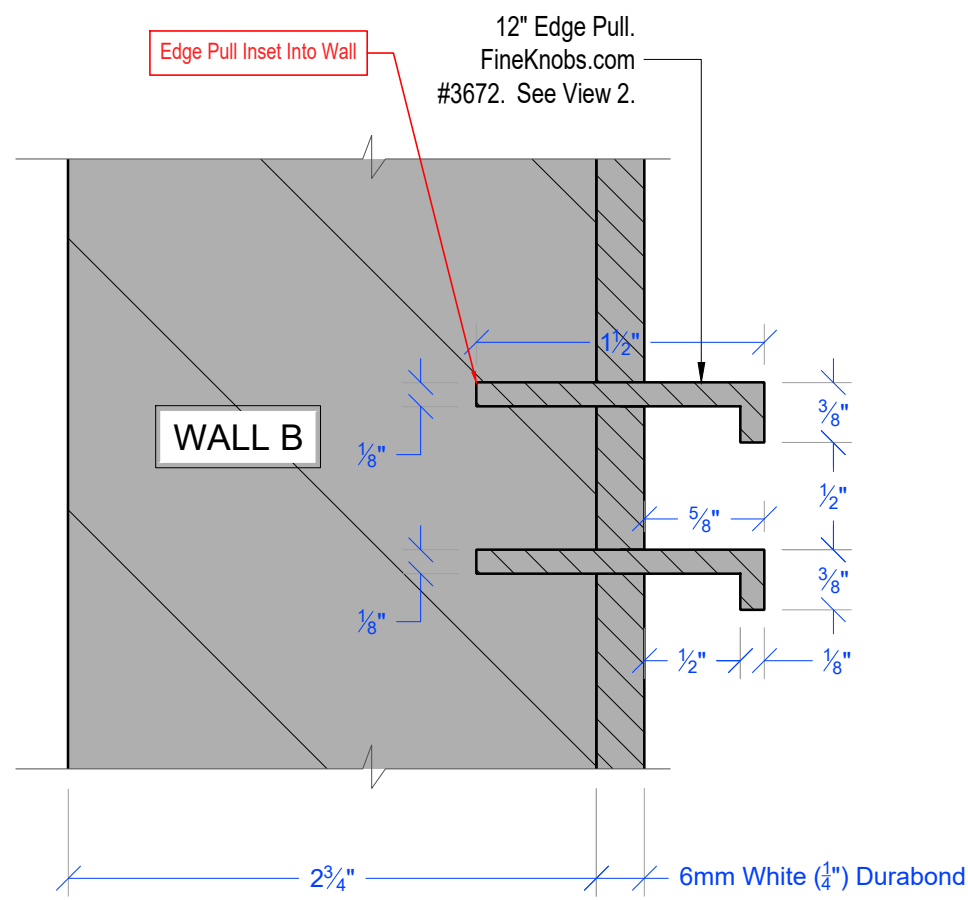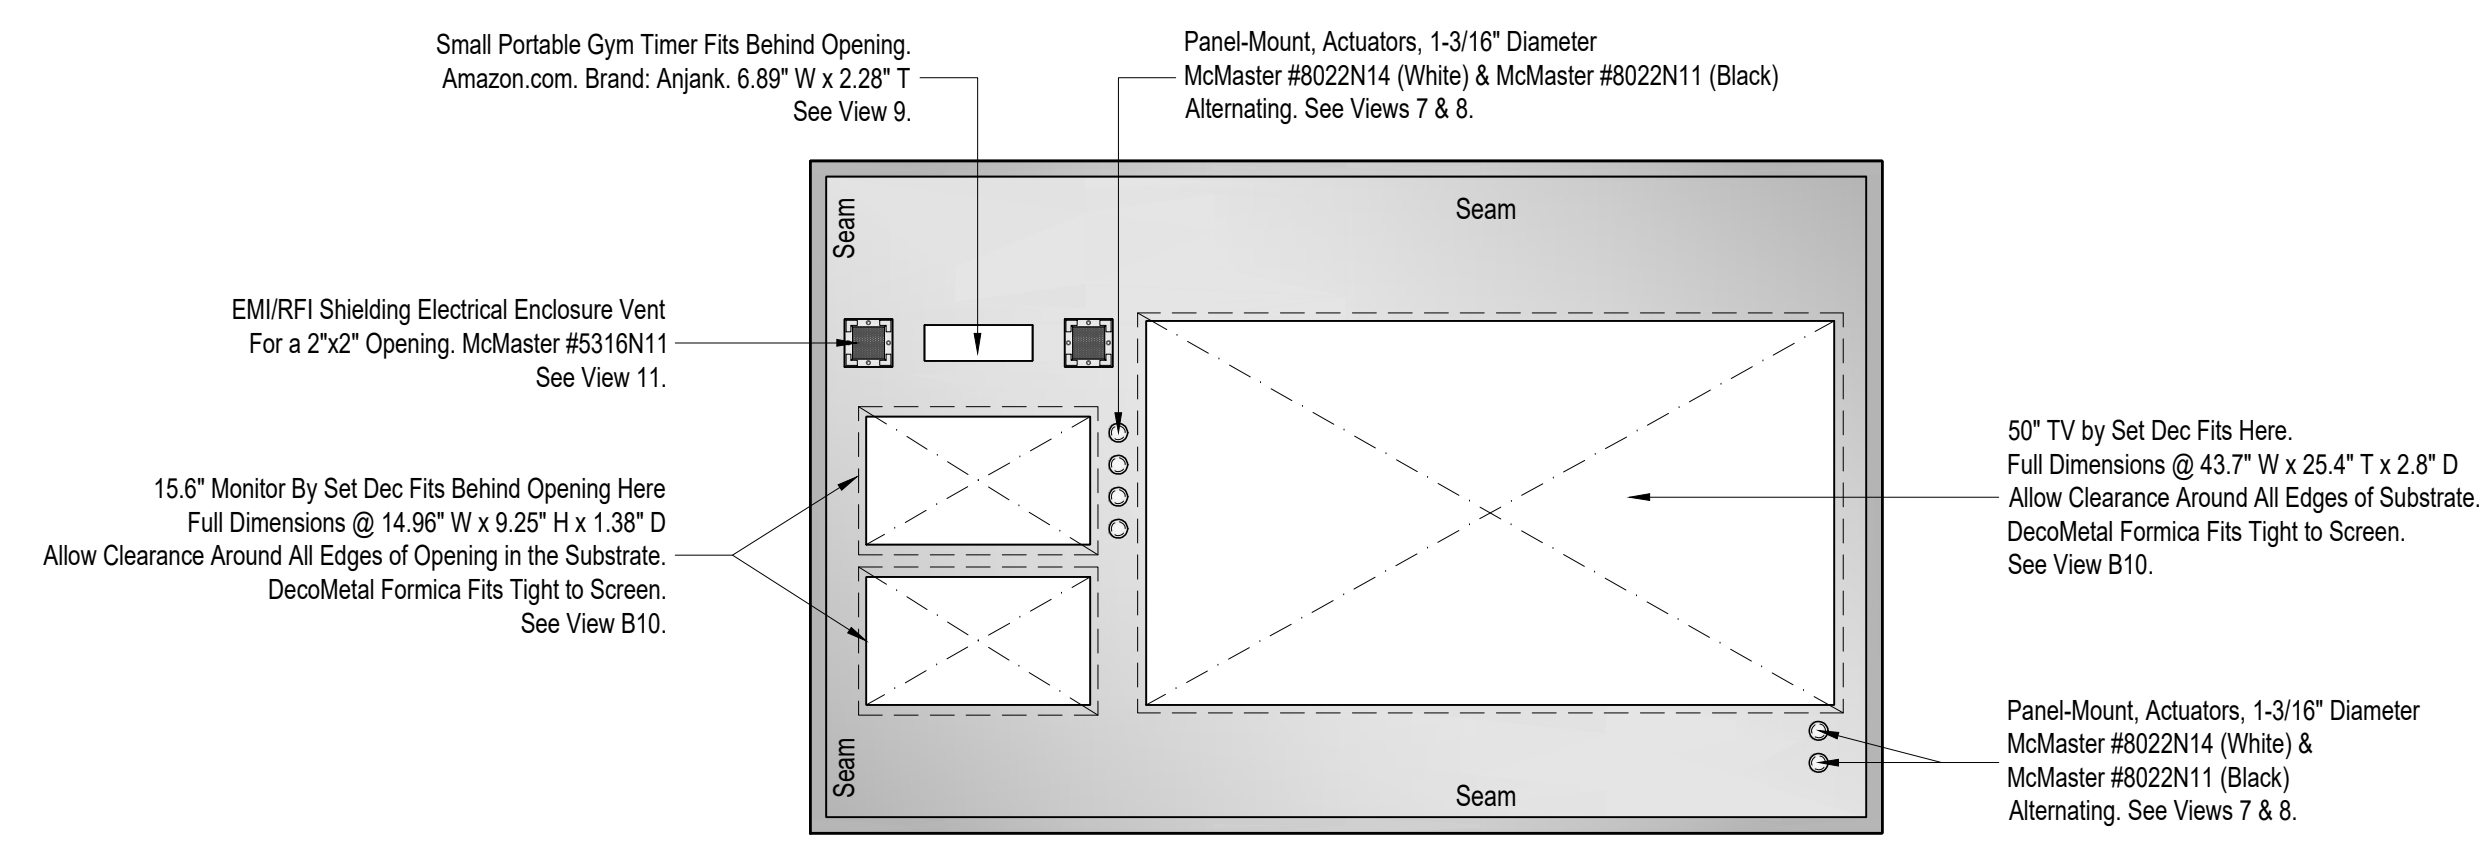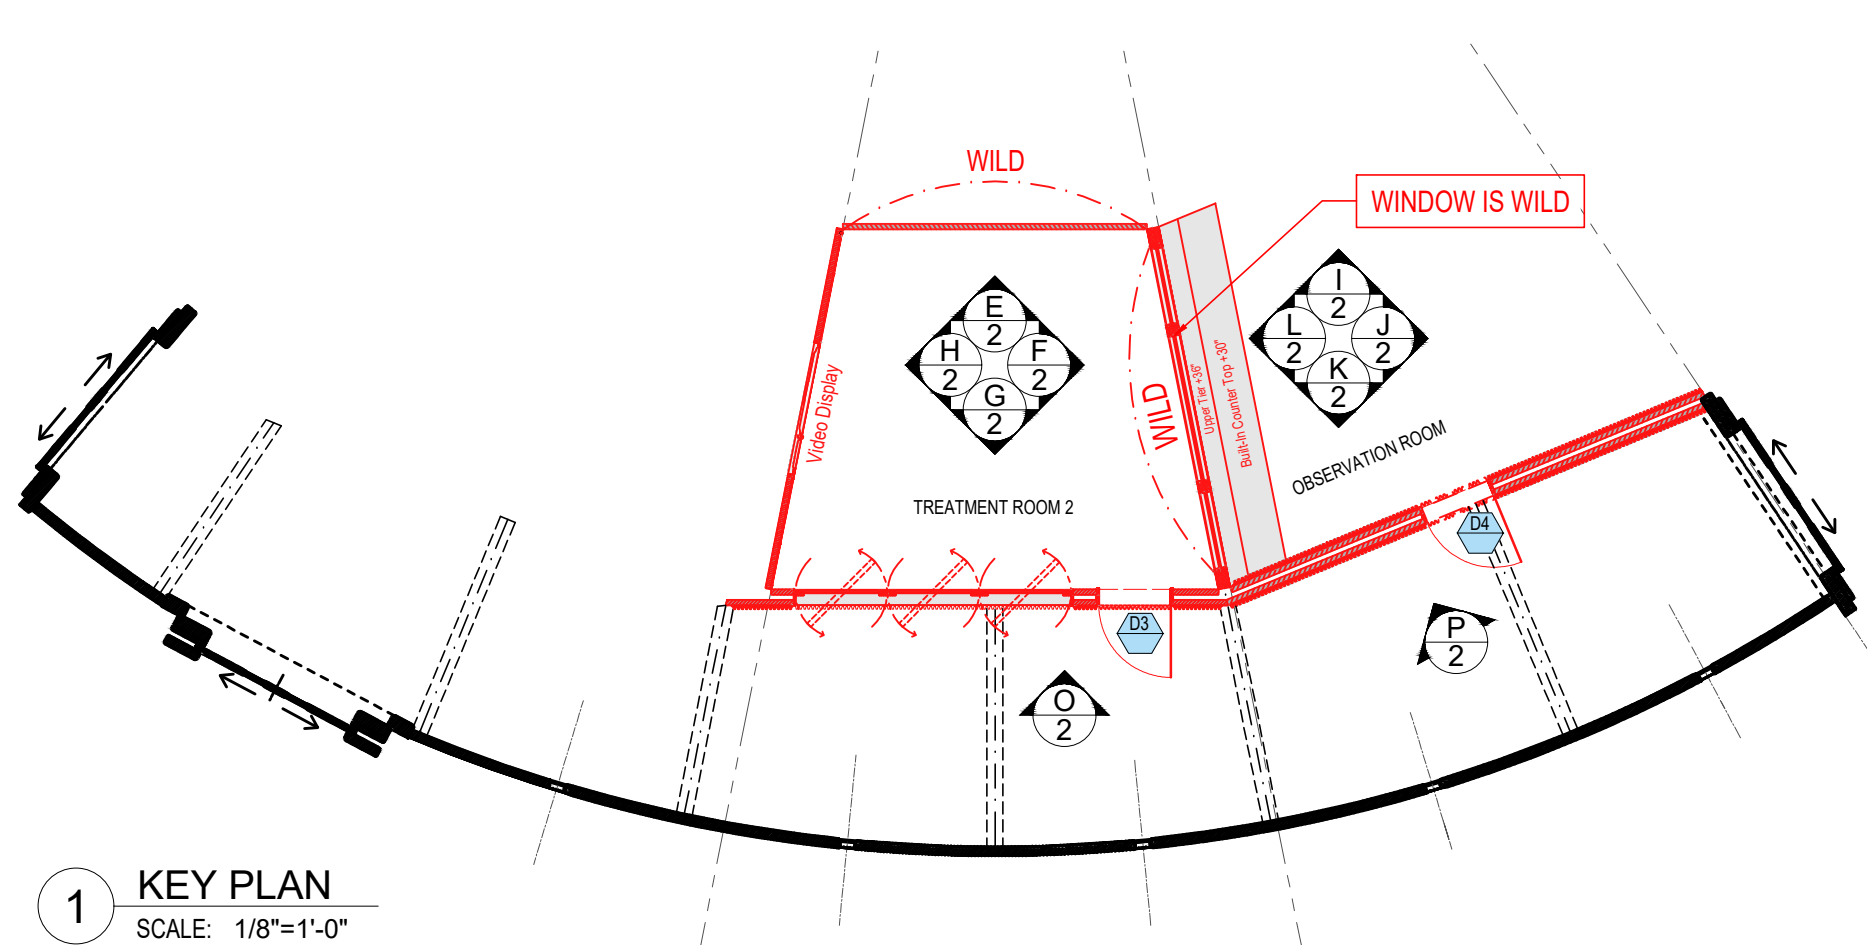









RELEASED 09/11/25

		DIRECTOR: THOR FREUDENTHAL PRODUCTION DESIGNER: ROSHELLE BERLINER ART DIRECTOR: BRADLEY SCHMIDT SET DECORATOR: SHANNON NALLAN	
SET TITLE:	INT. THE PIT - SILO 12 TREATMENT WING & ROOMS	SET #	21
DRAWING:	DISPLAY DETAILS WALL "H"	SHEET #	7
LOCATION:	BROADWAY STAGES - STAGE 28		
SCALE:	AS NOTED	DRAWN BY:	COLT F.
RELEASE DATE:	09-11-25	EPISODE:	201

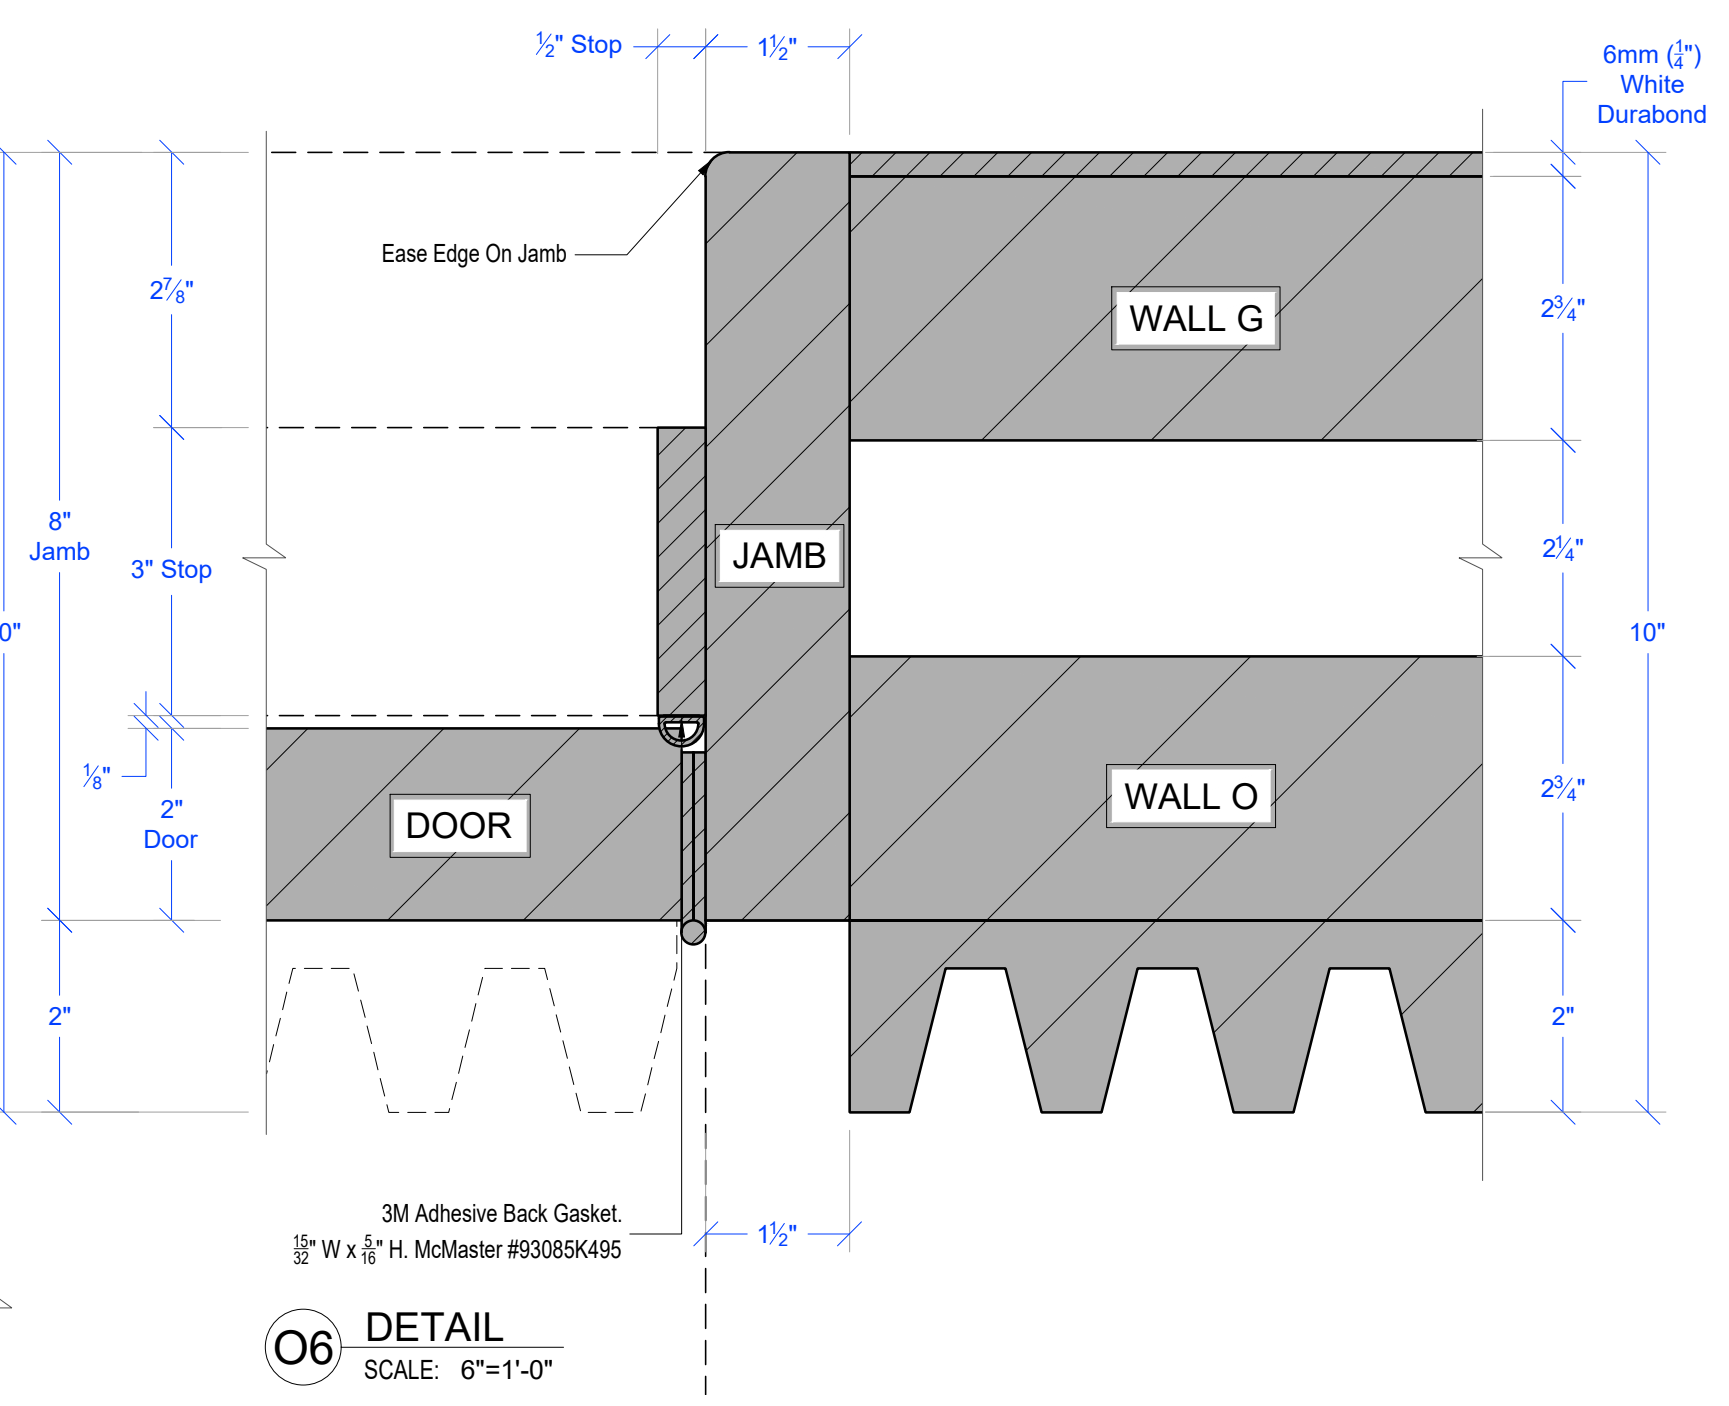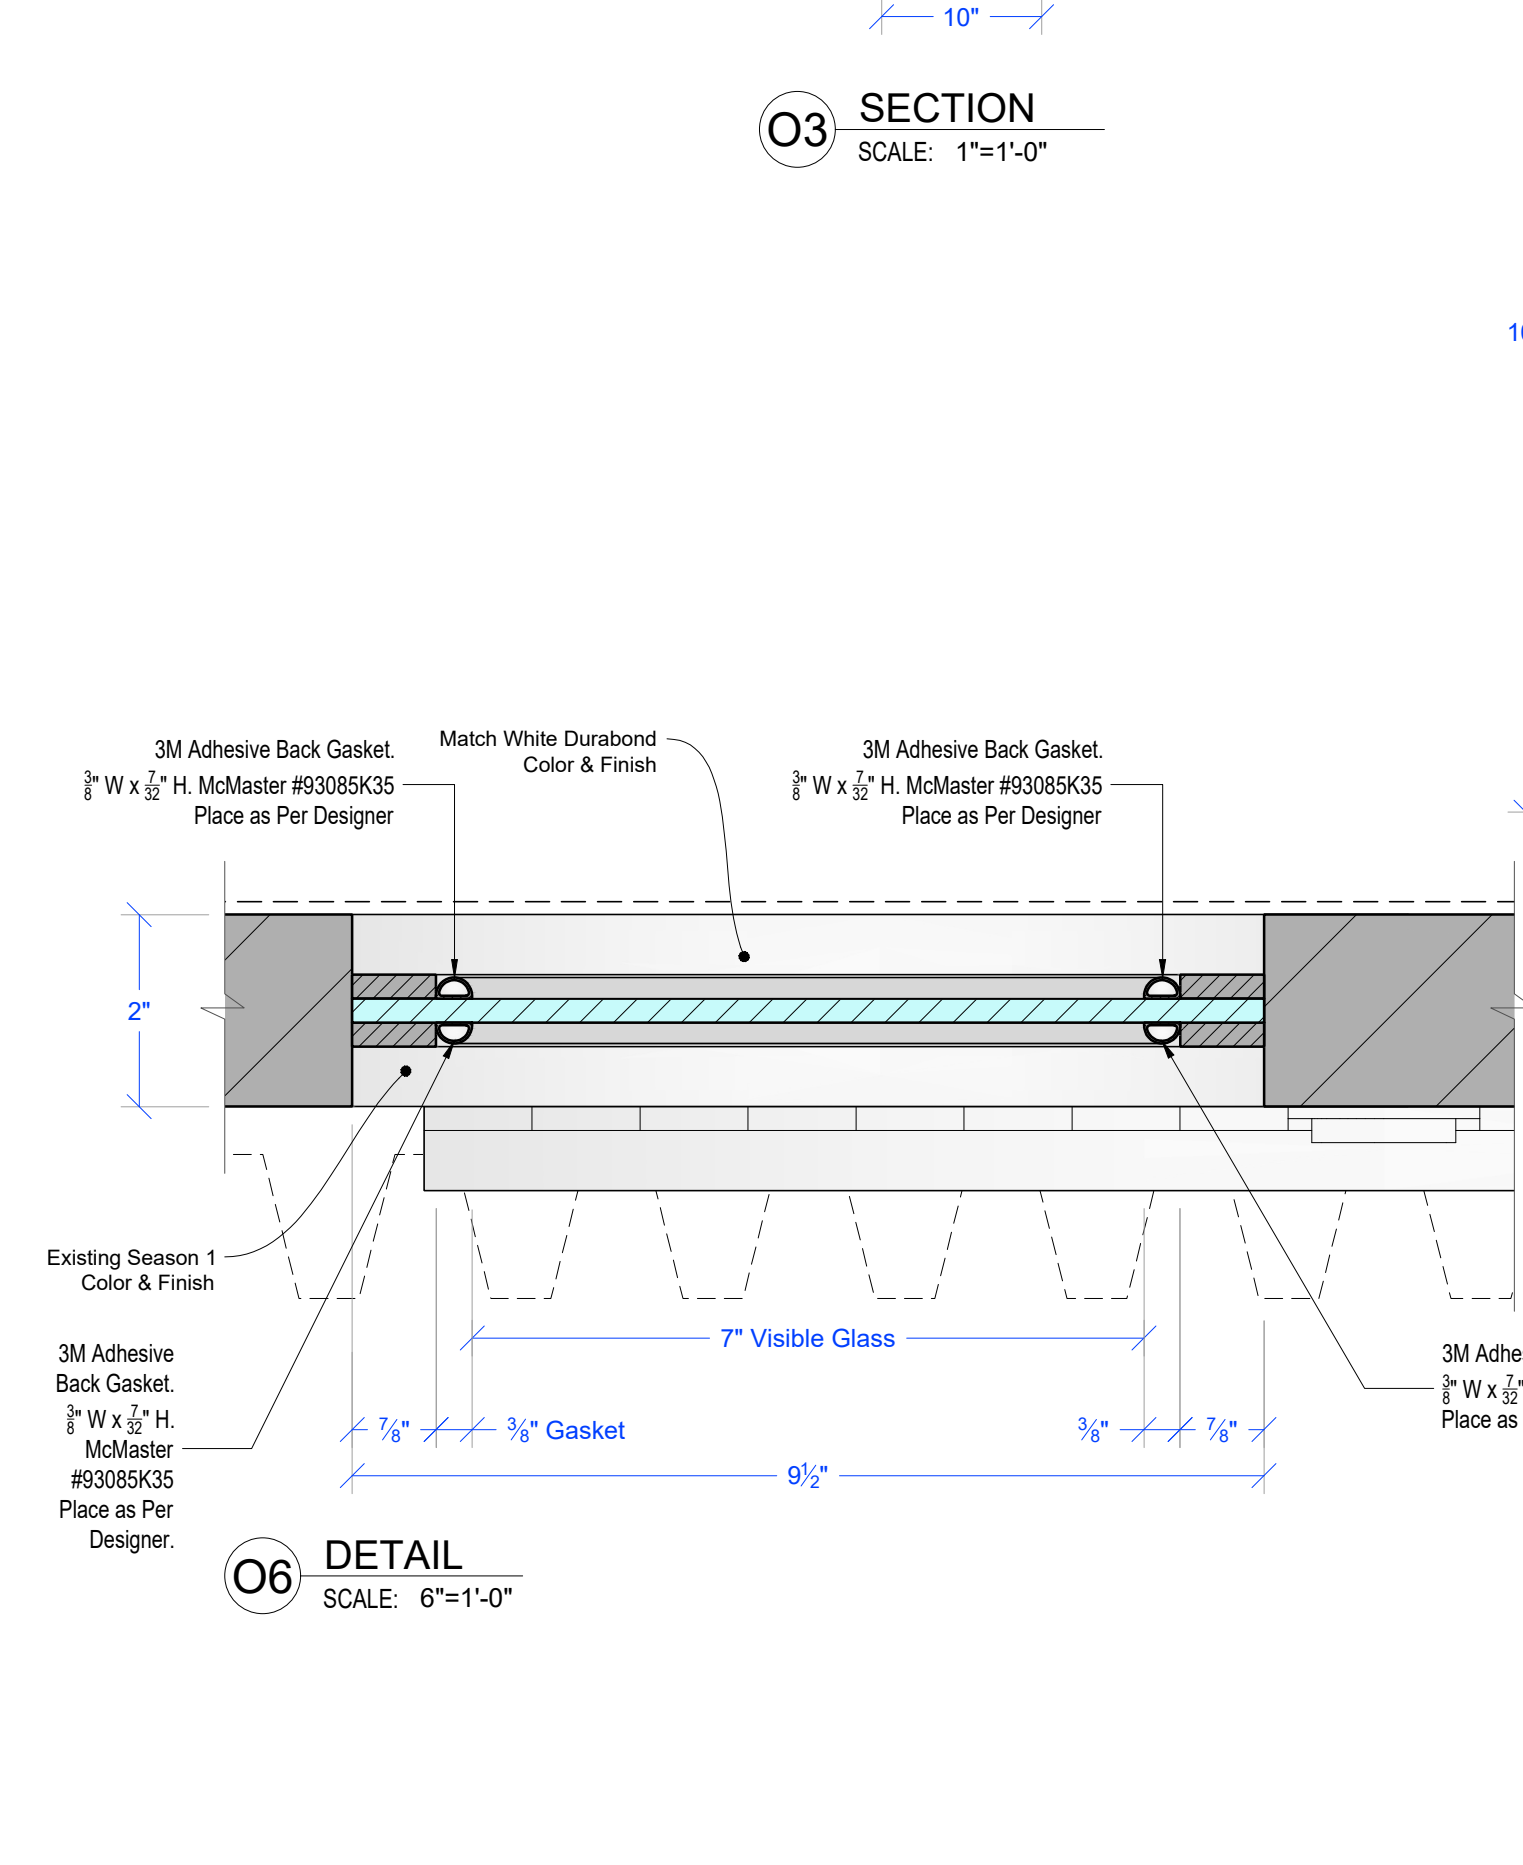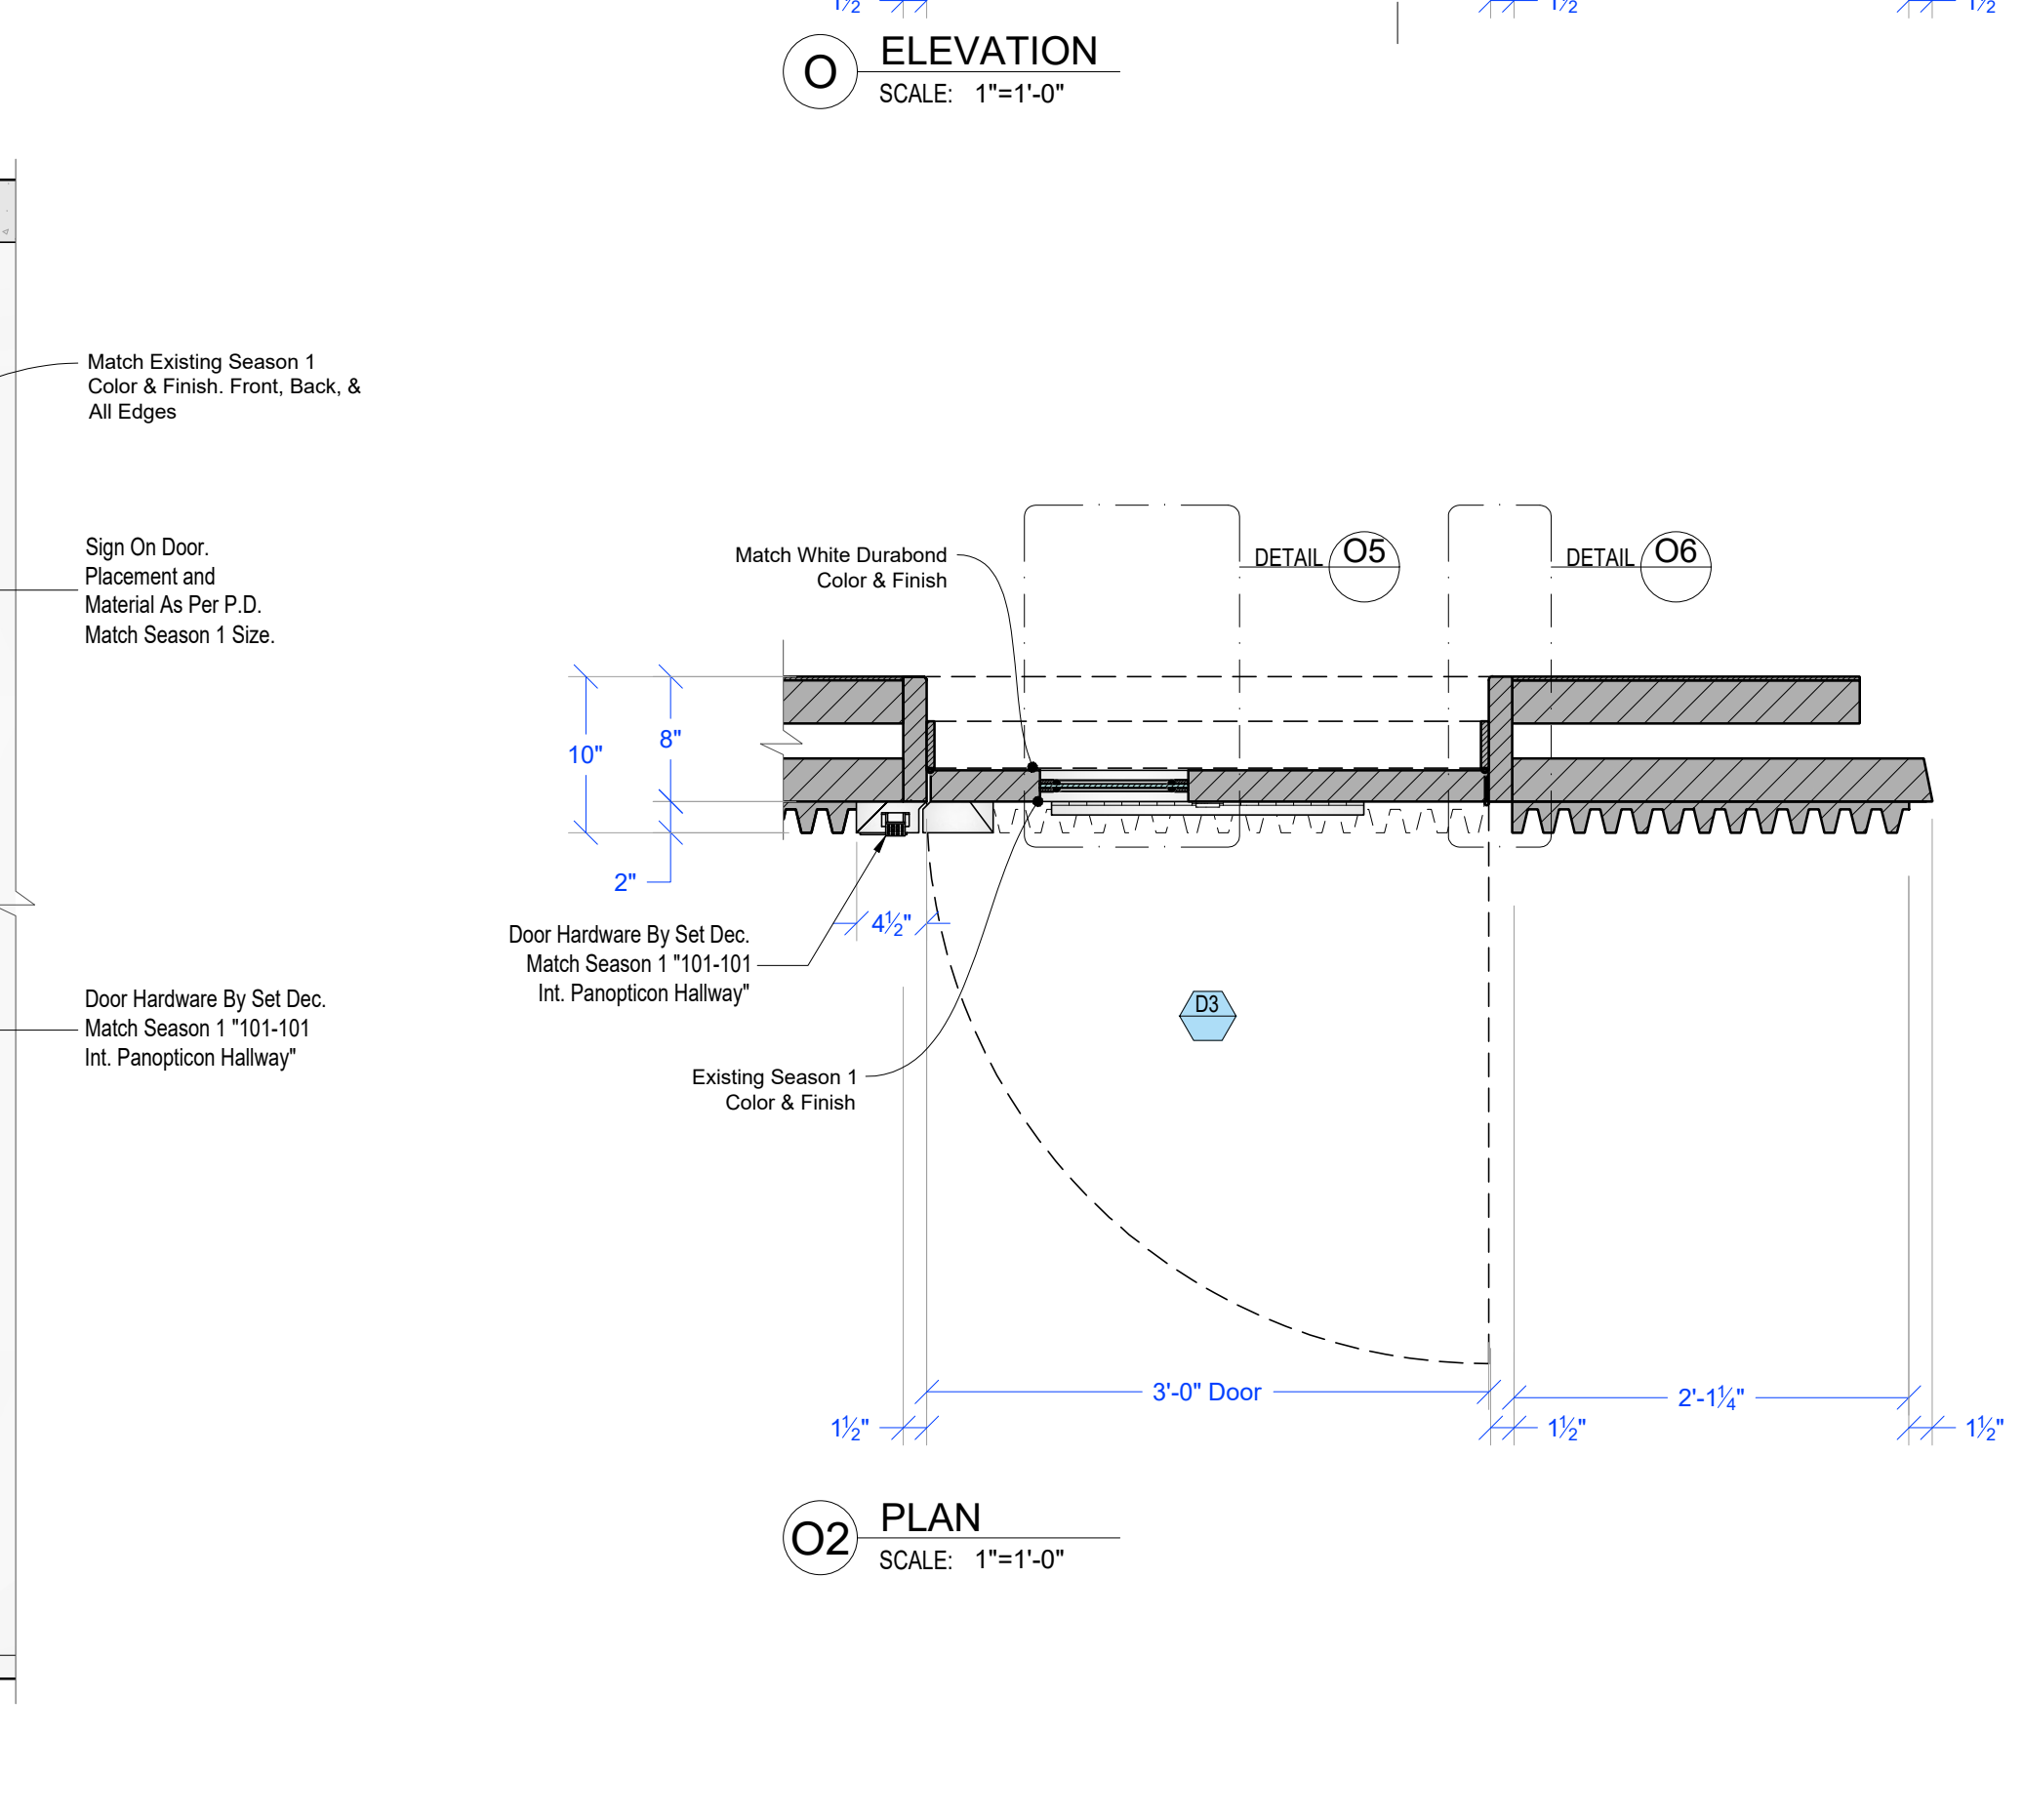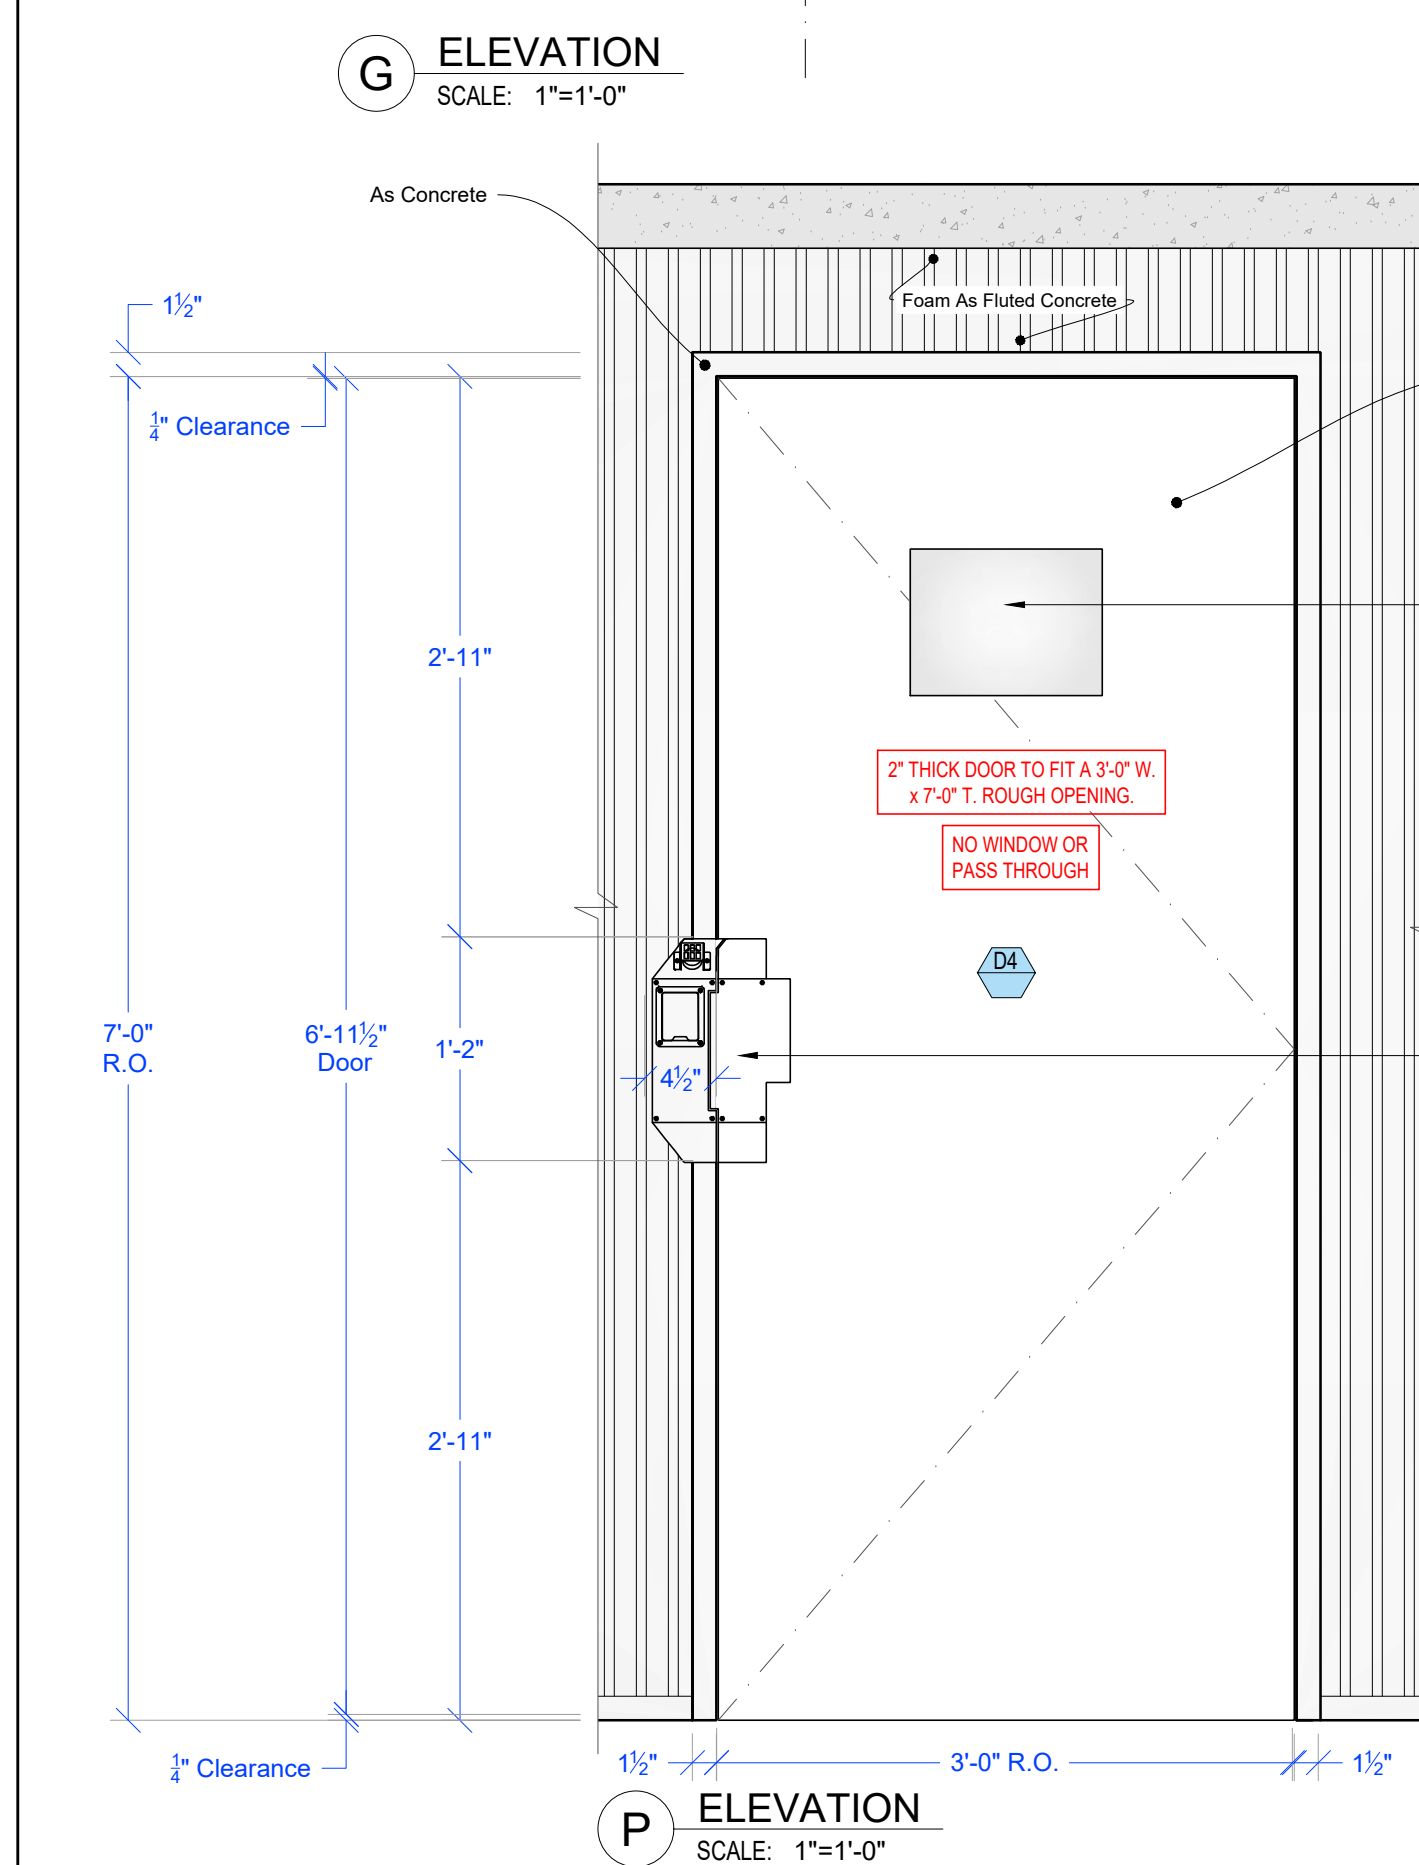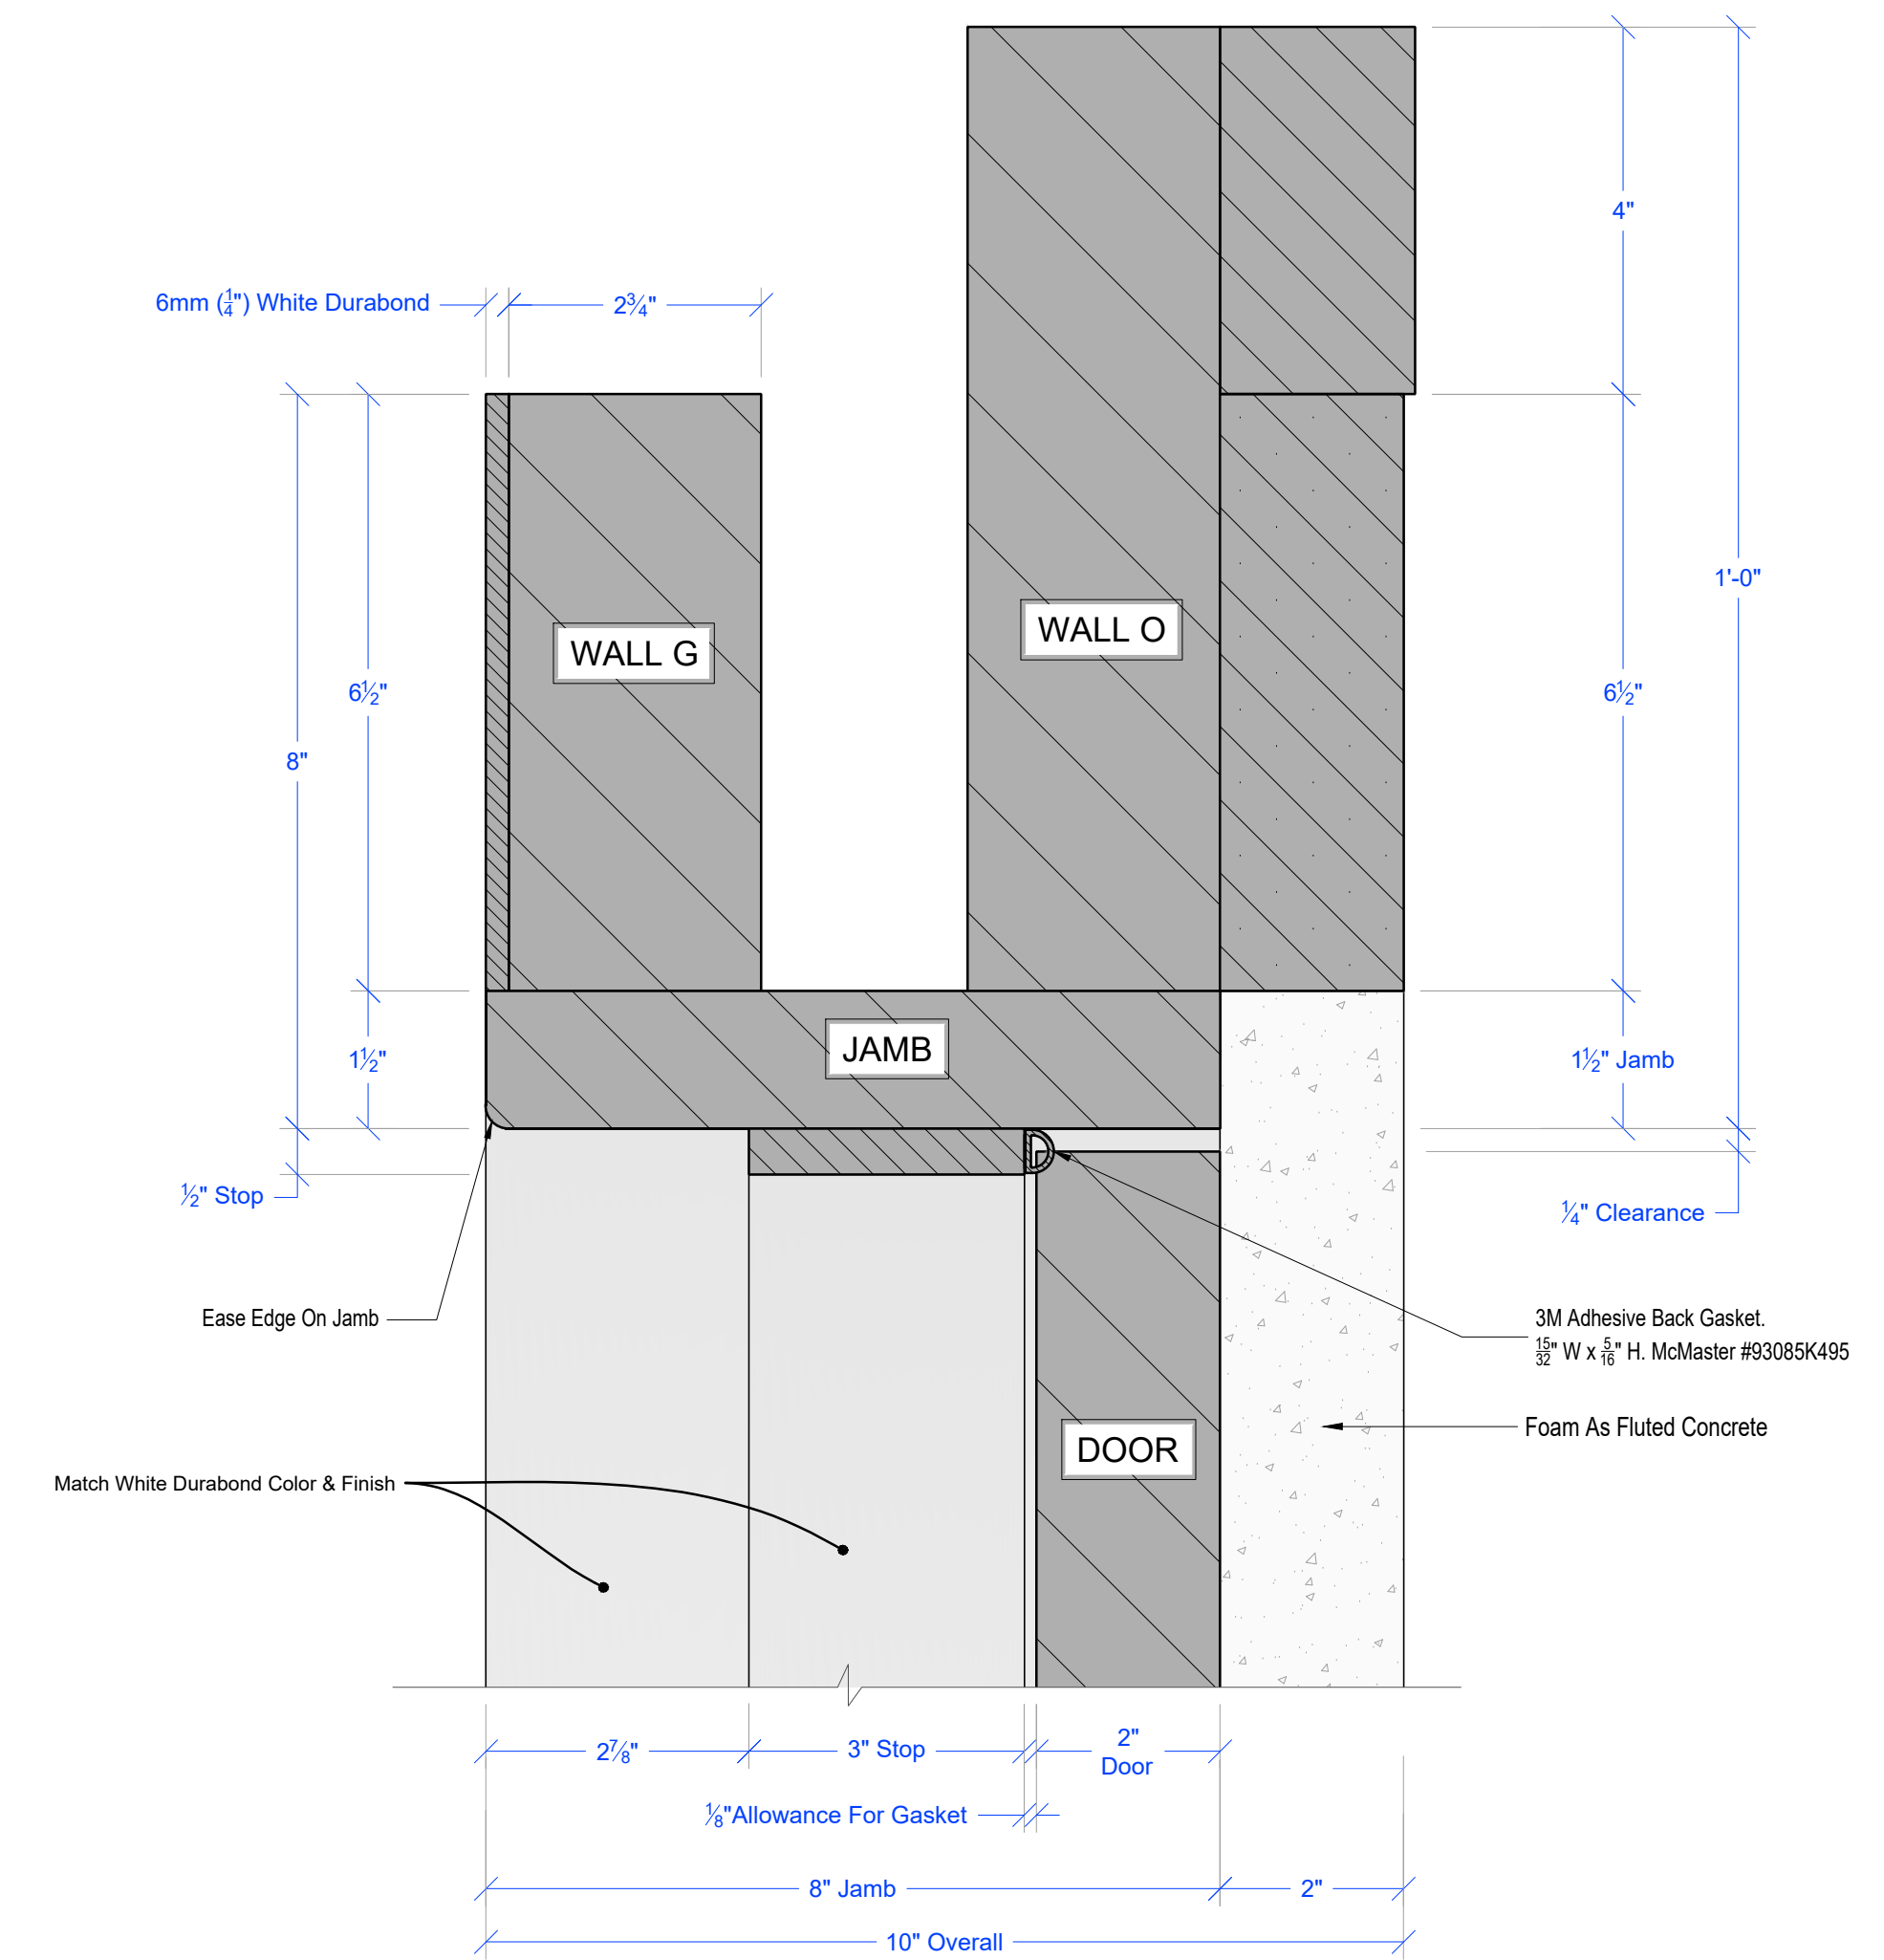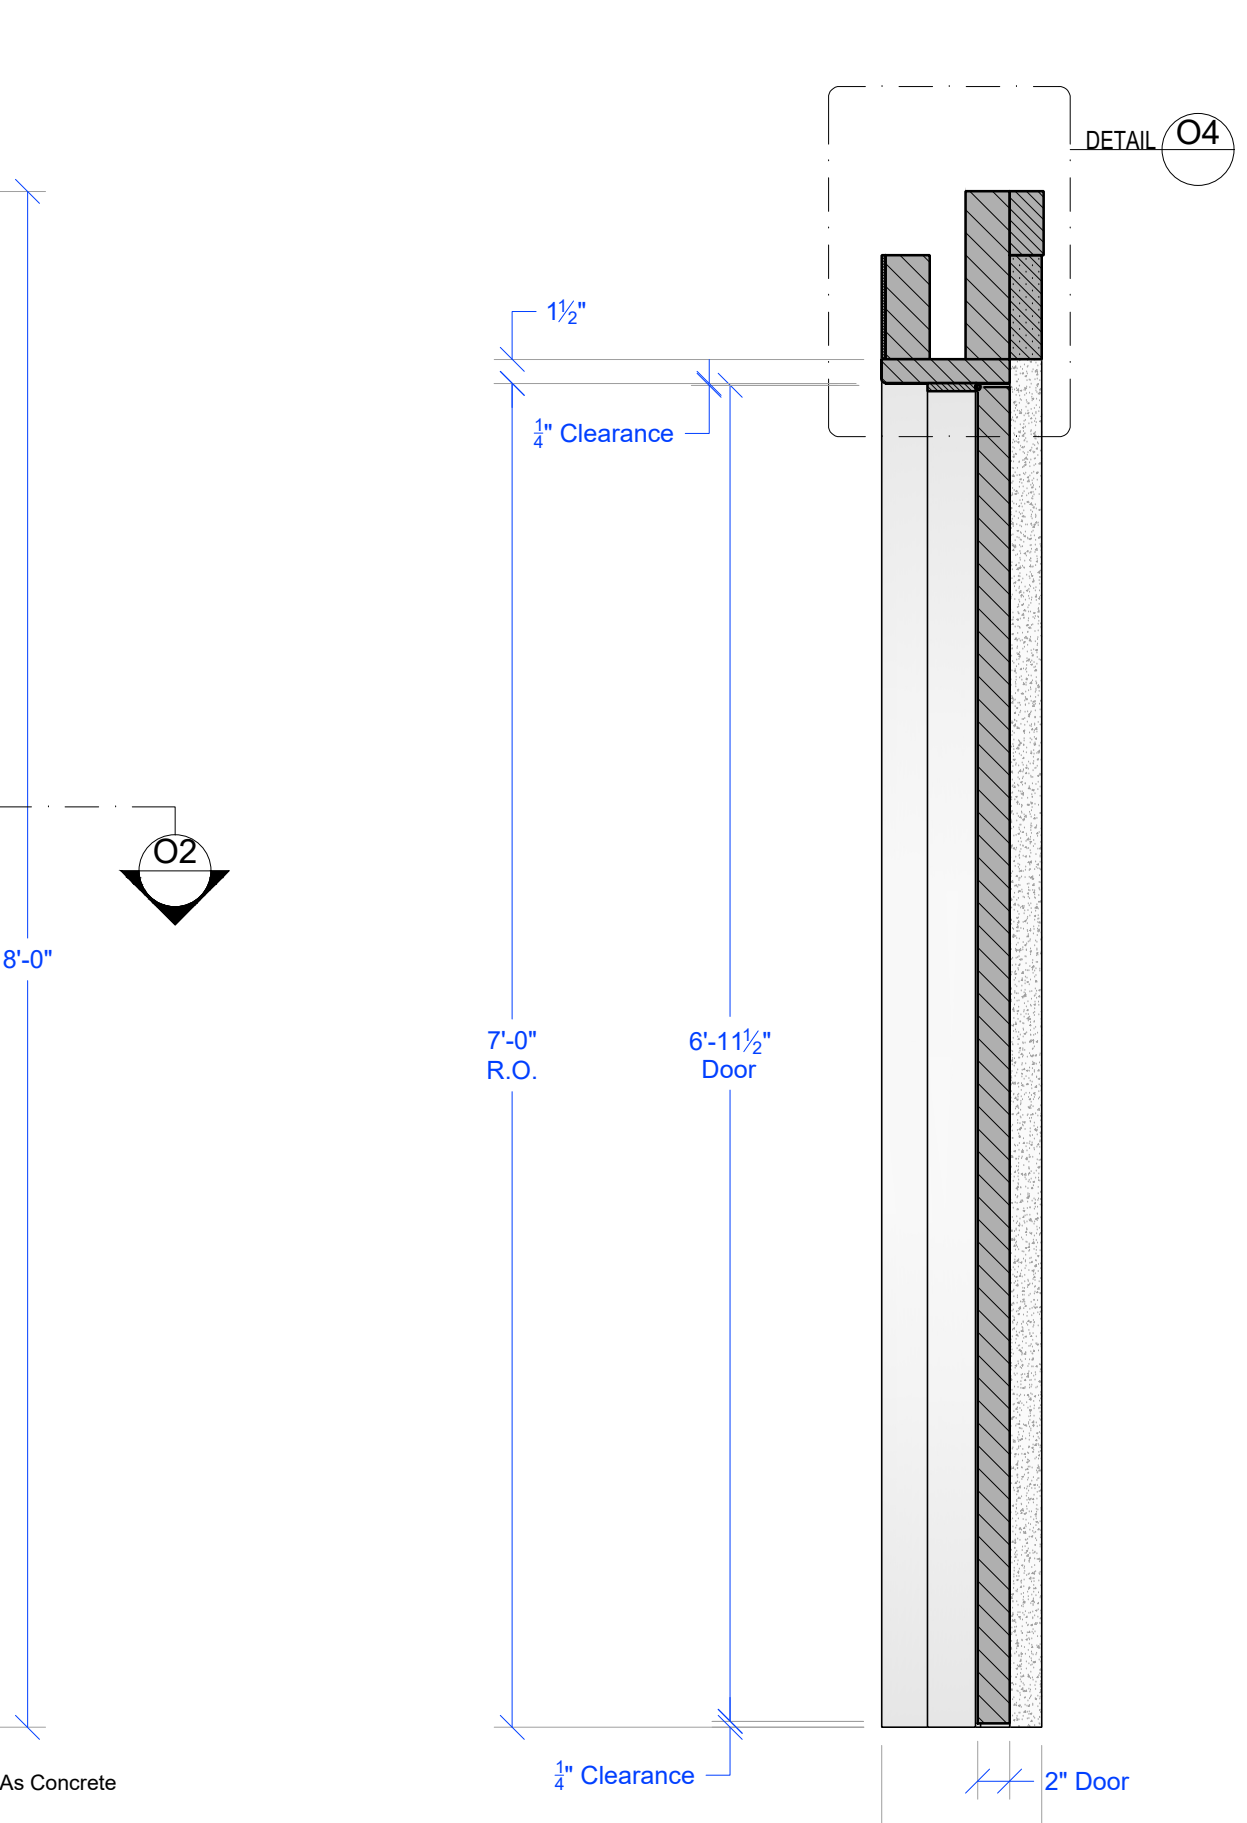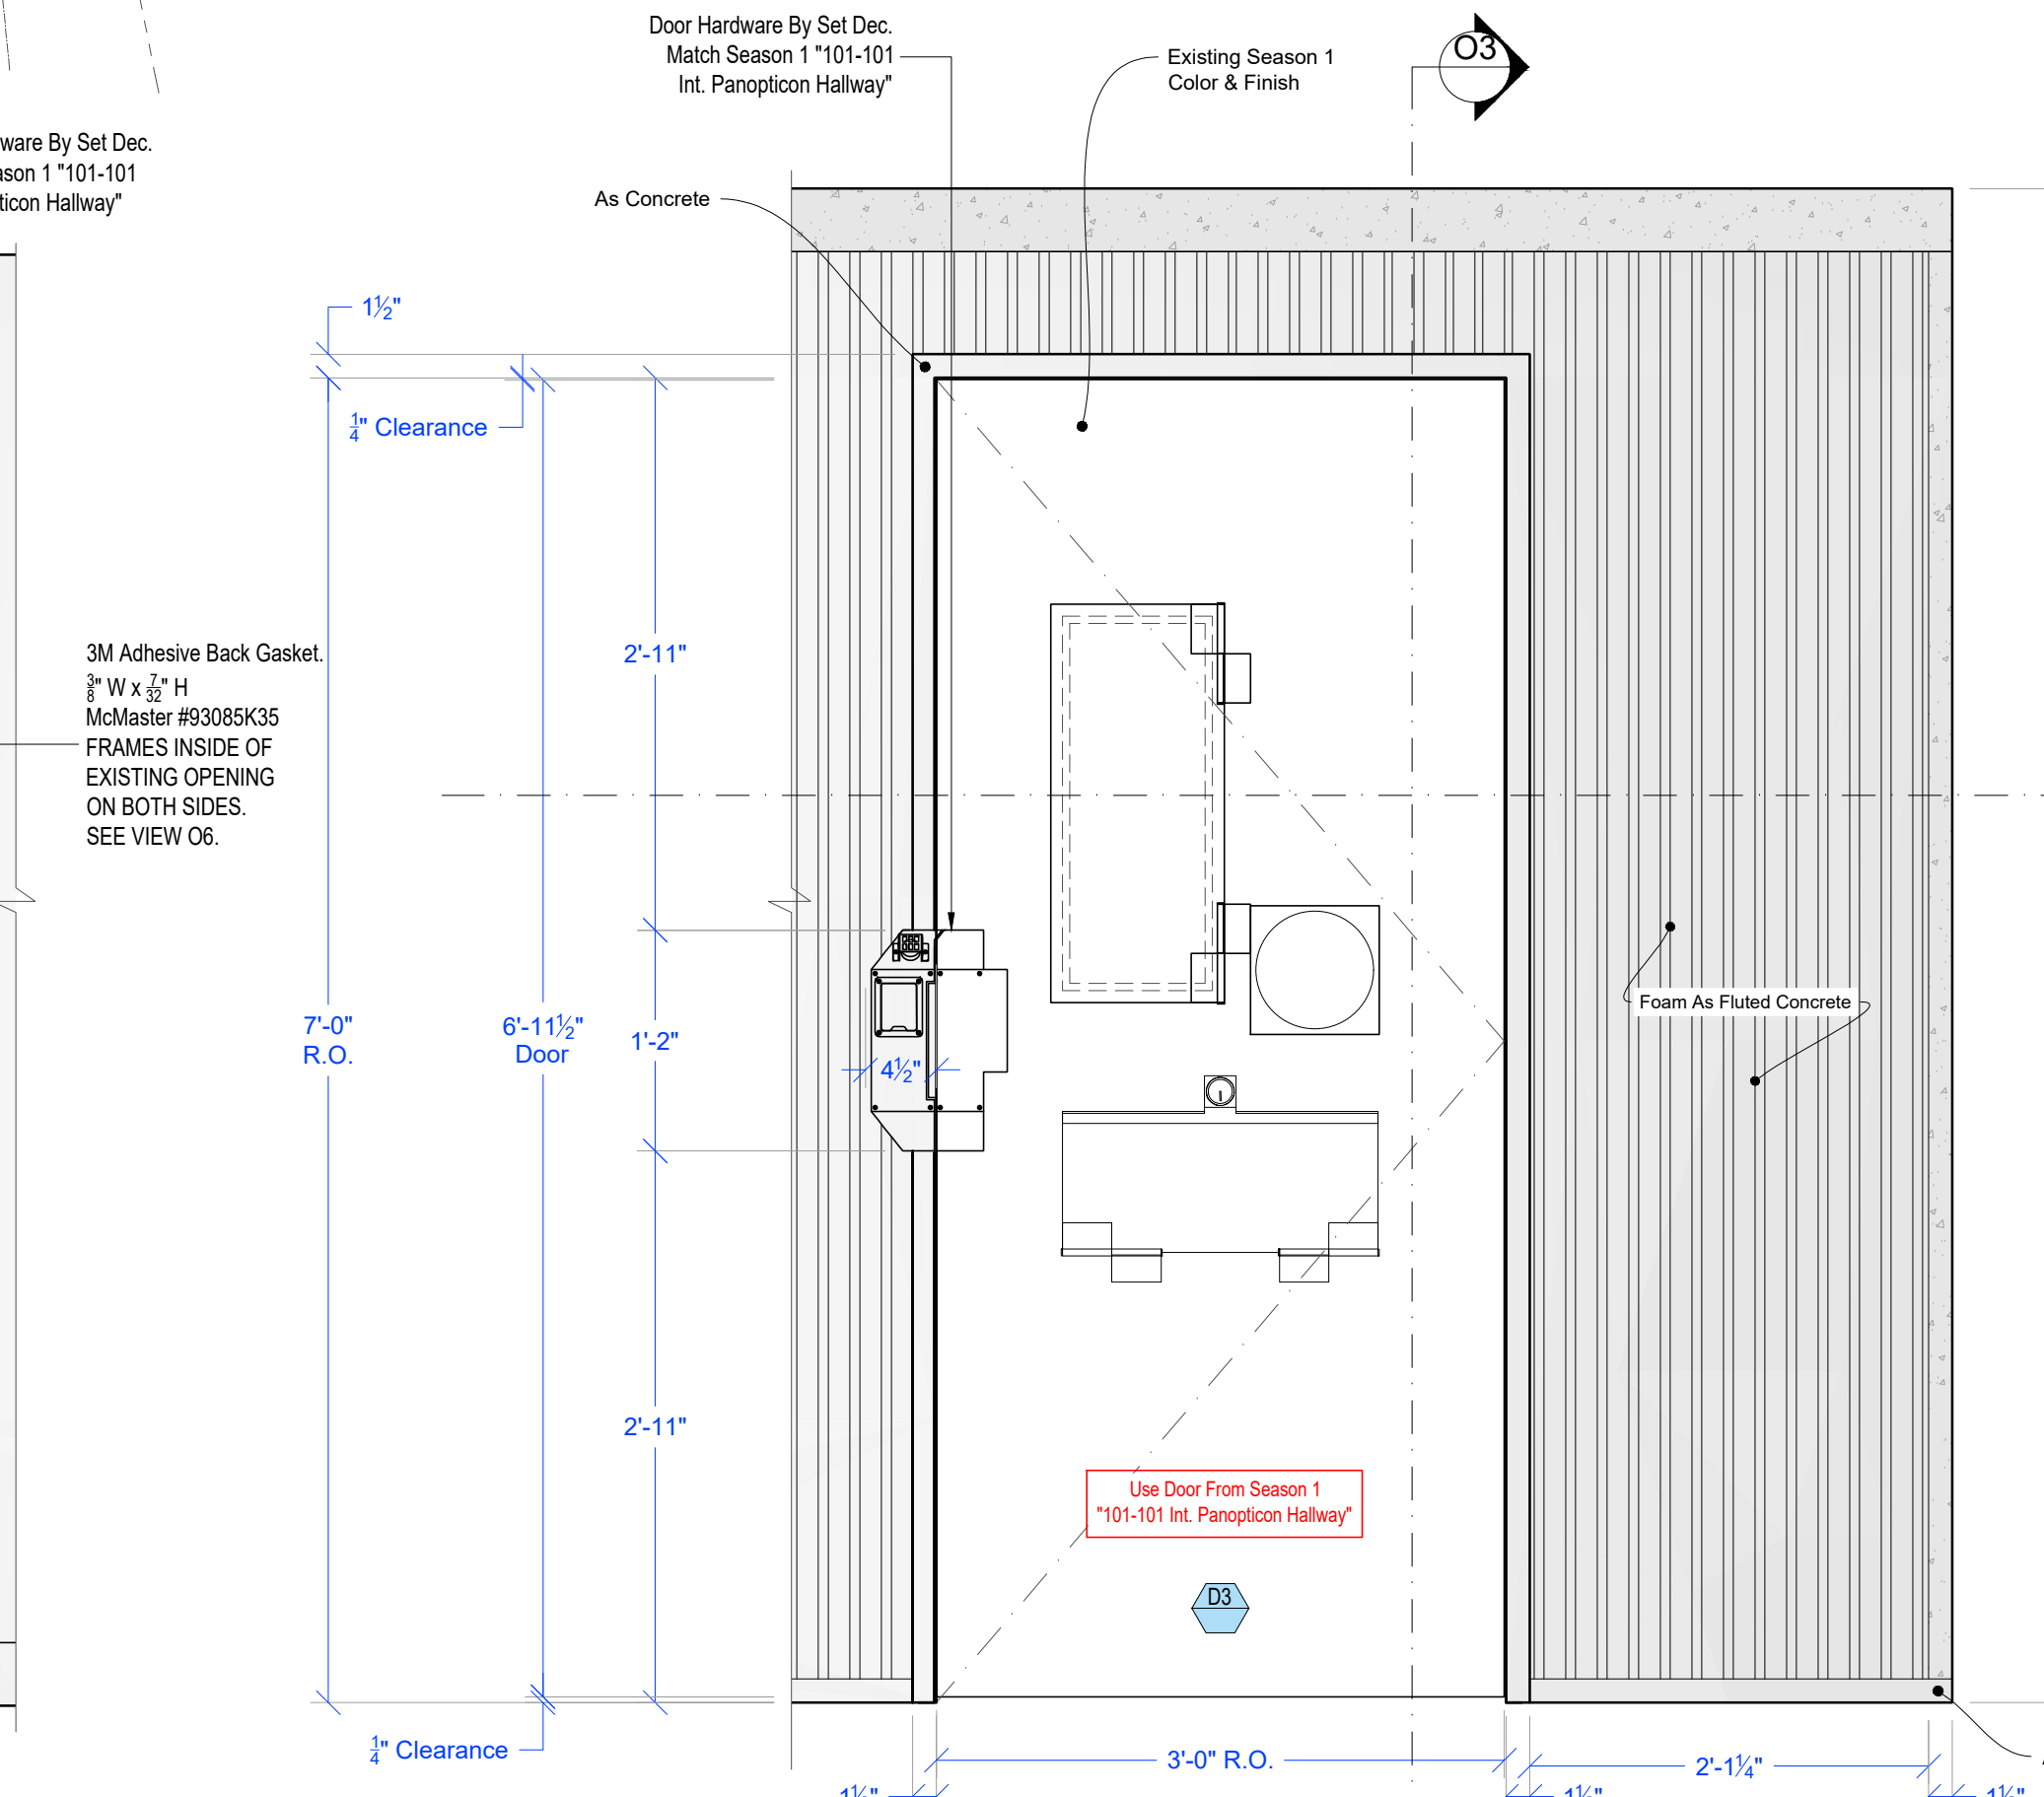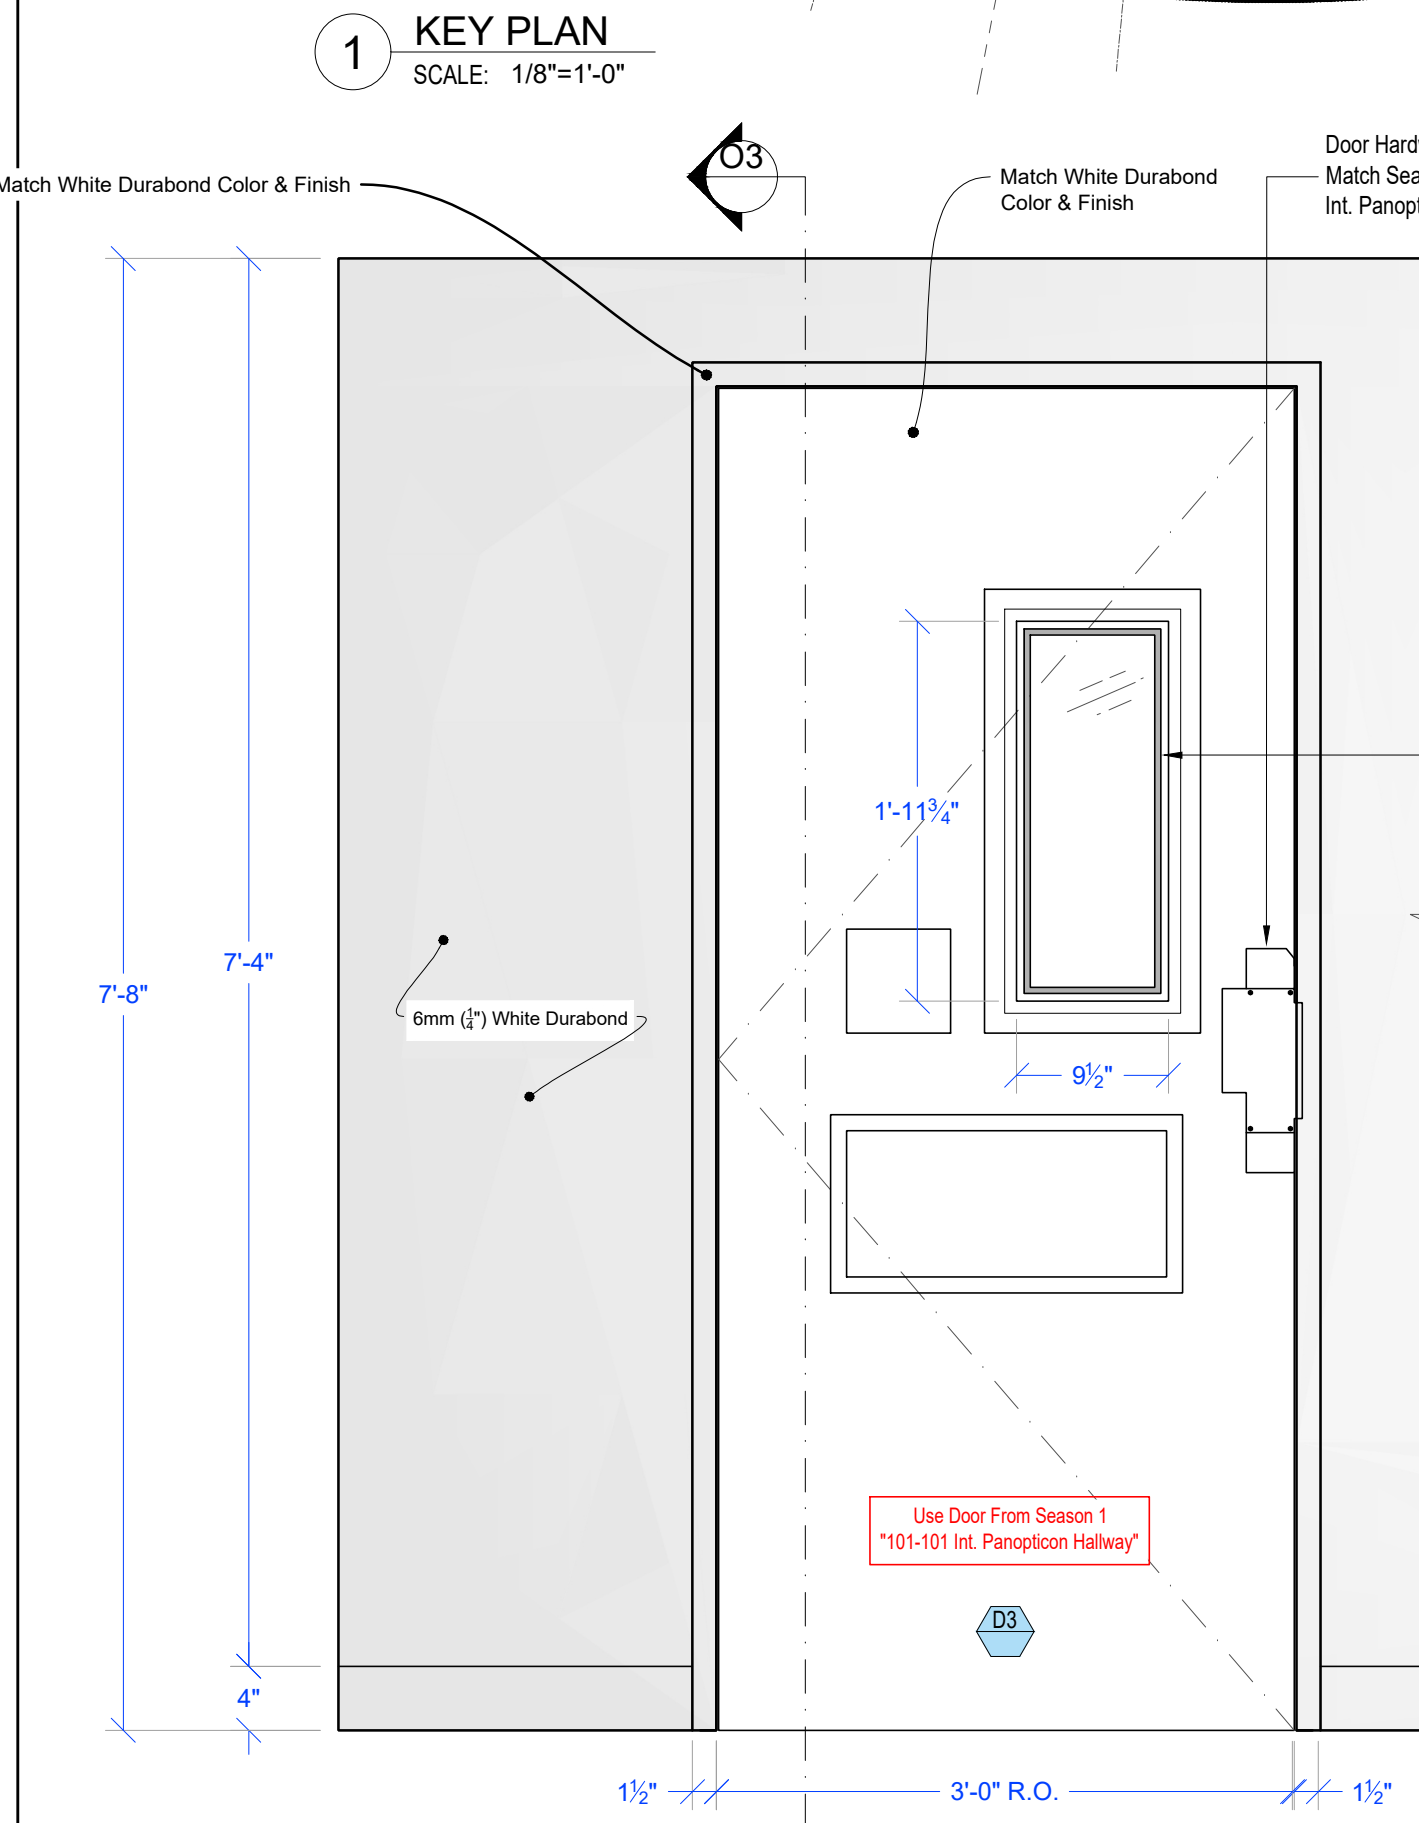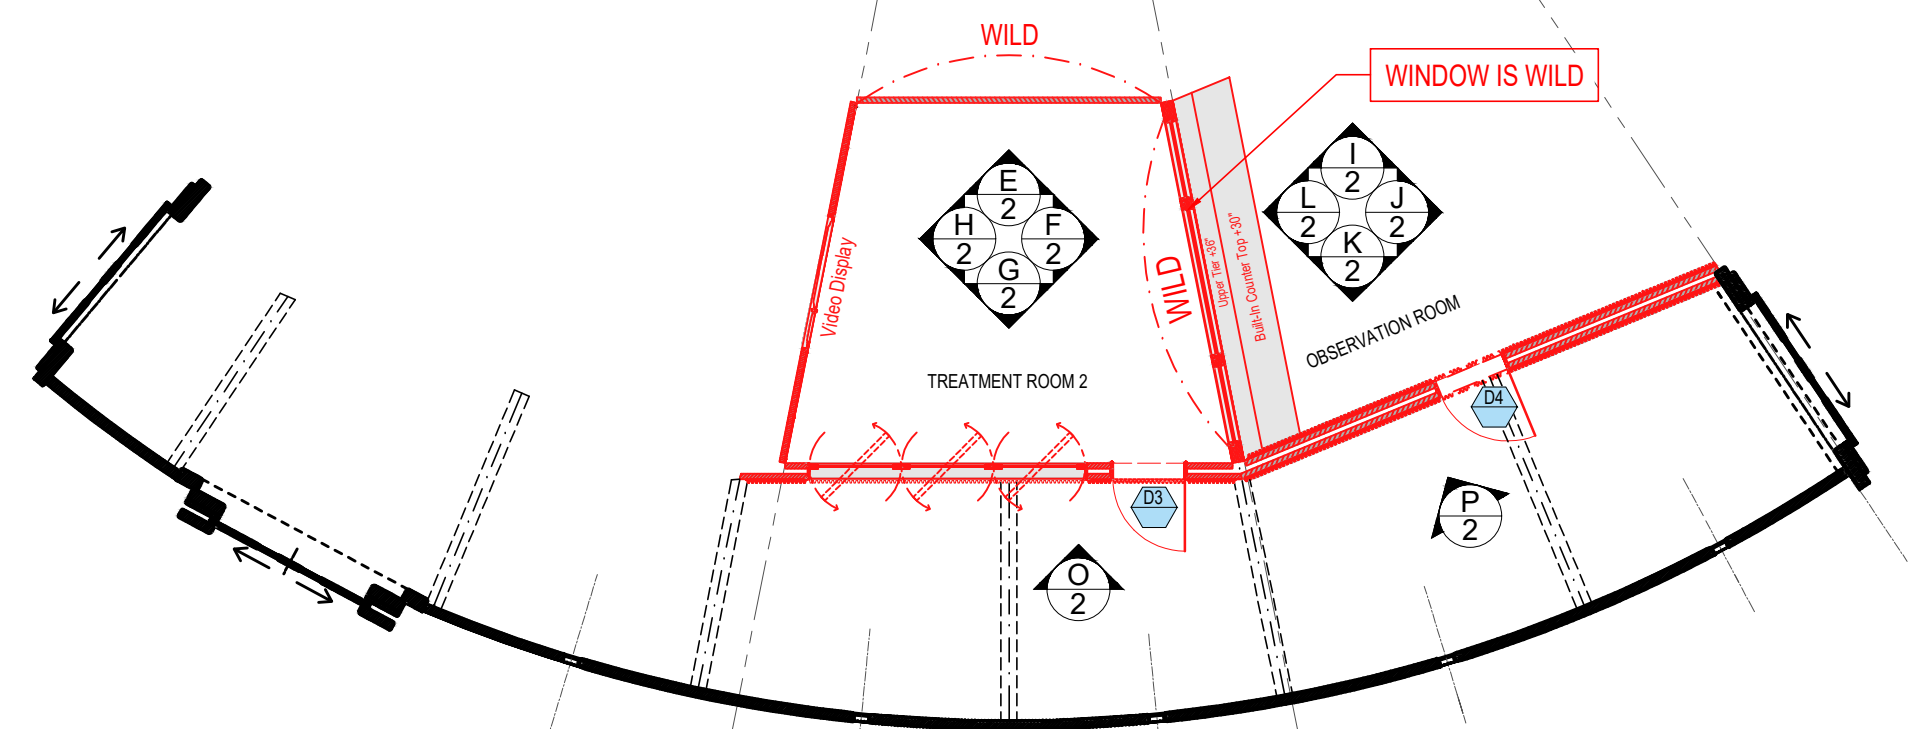

RELEASED 09/12/25


		DIRECTOR: THOR FREUDENTHAL PRODUCTION DESIGNER: ROSHELLE BERLINER ART DIRECTOR: BRADLEY SCHMIDT SET DECORATOR: SHANNON NALLAN	
SET TITLE:	INT. THE PIT - SILO 12 TREATMENT WING & ROOMS	SET #	21
DRAWING:	DOOR DETAILS WALL "G" & "O"	SHEET #	9
LOCATION:	BROADWAY STAGES - STAGE 28		
SCALE:	AS NOTED	DRAWN BY:	COLT F.
RELEASE DATE:	09-12-25	EPISODE:	201

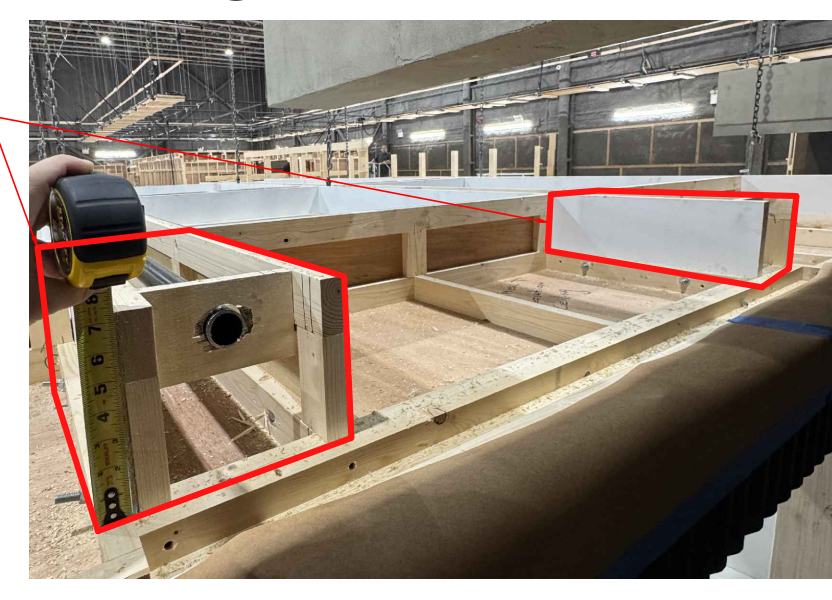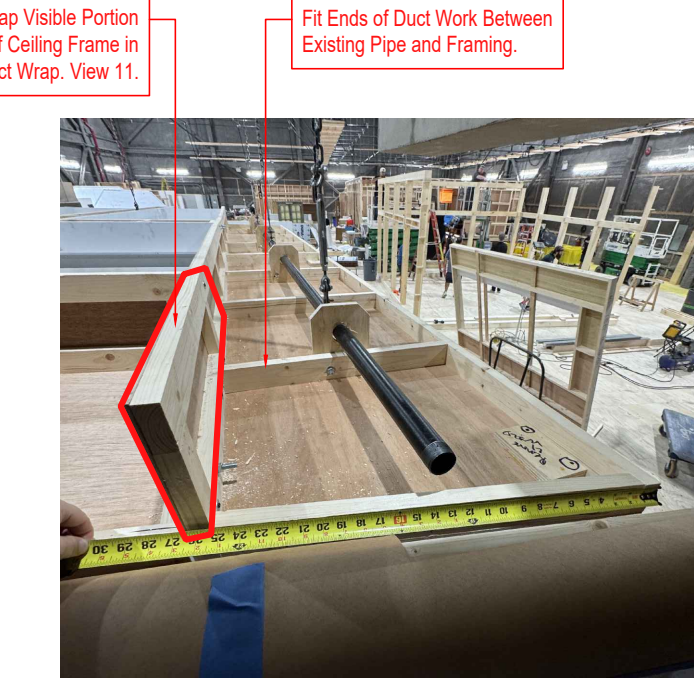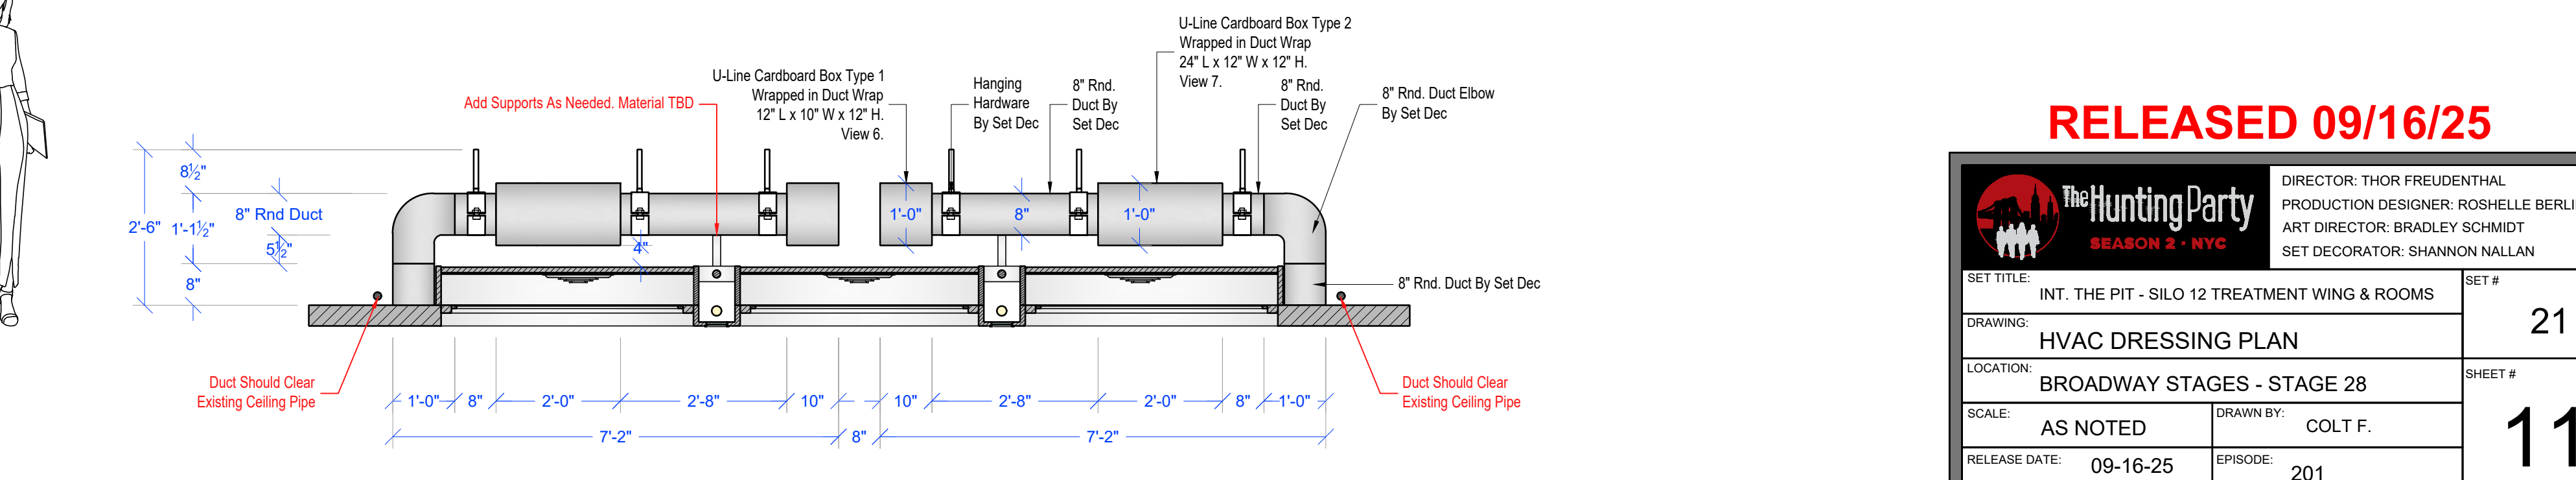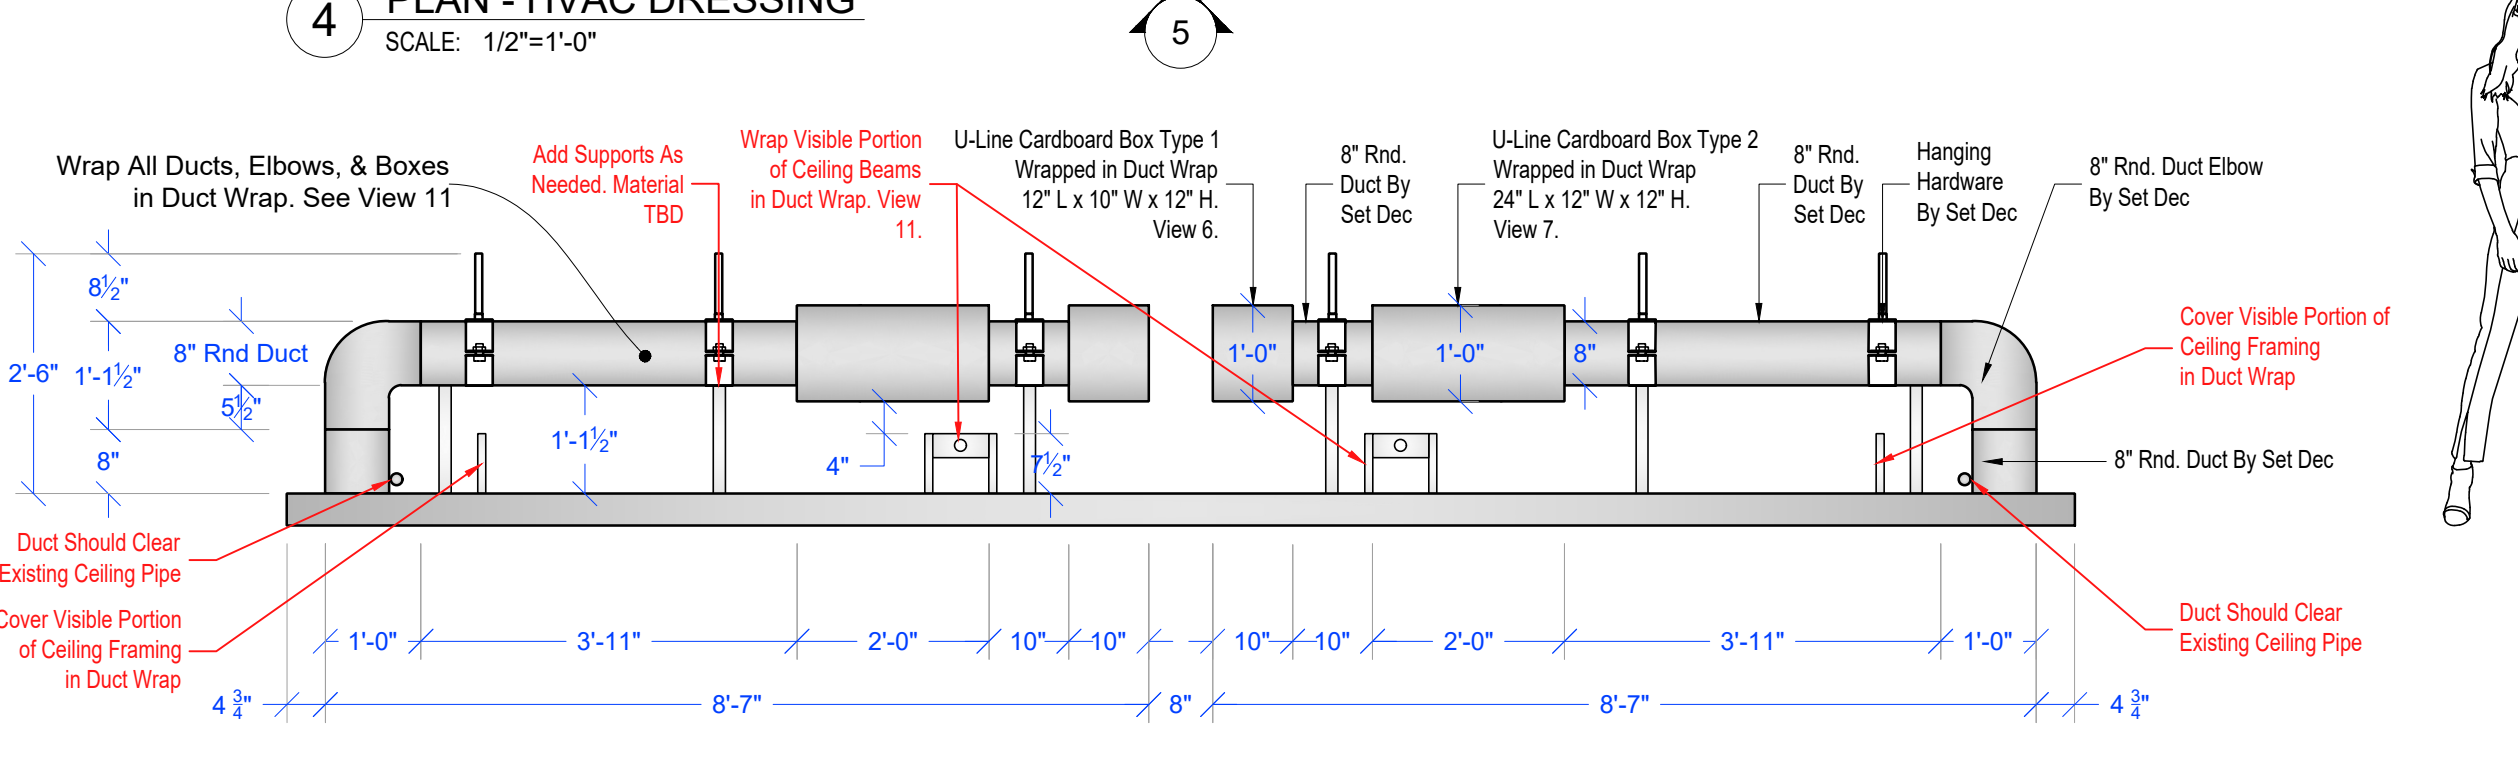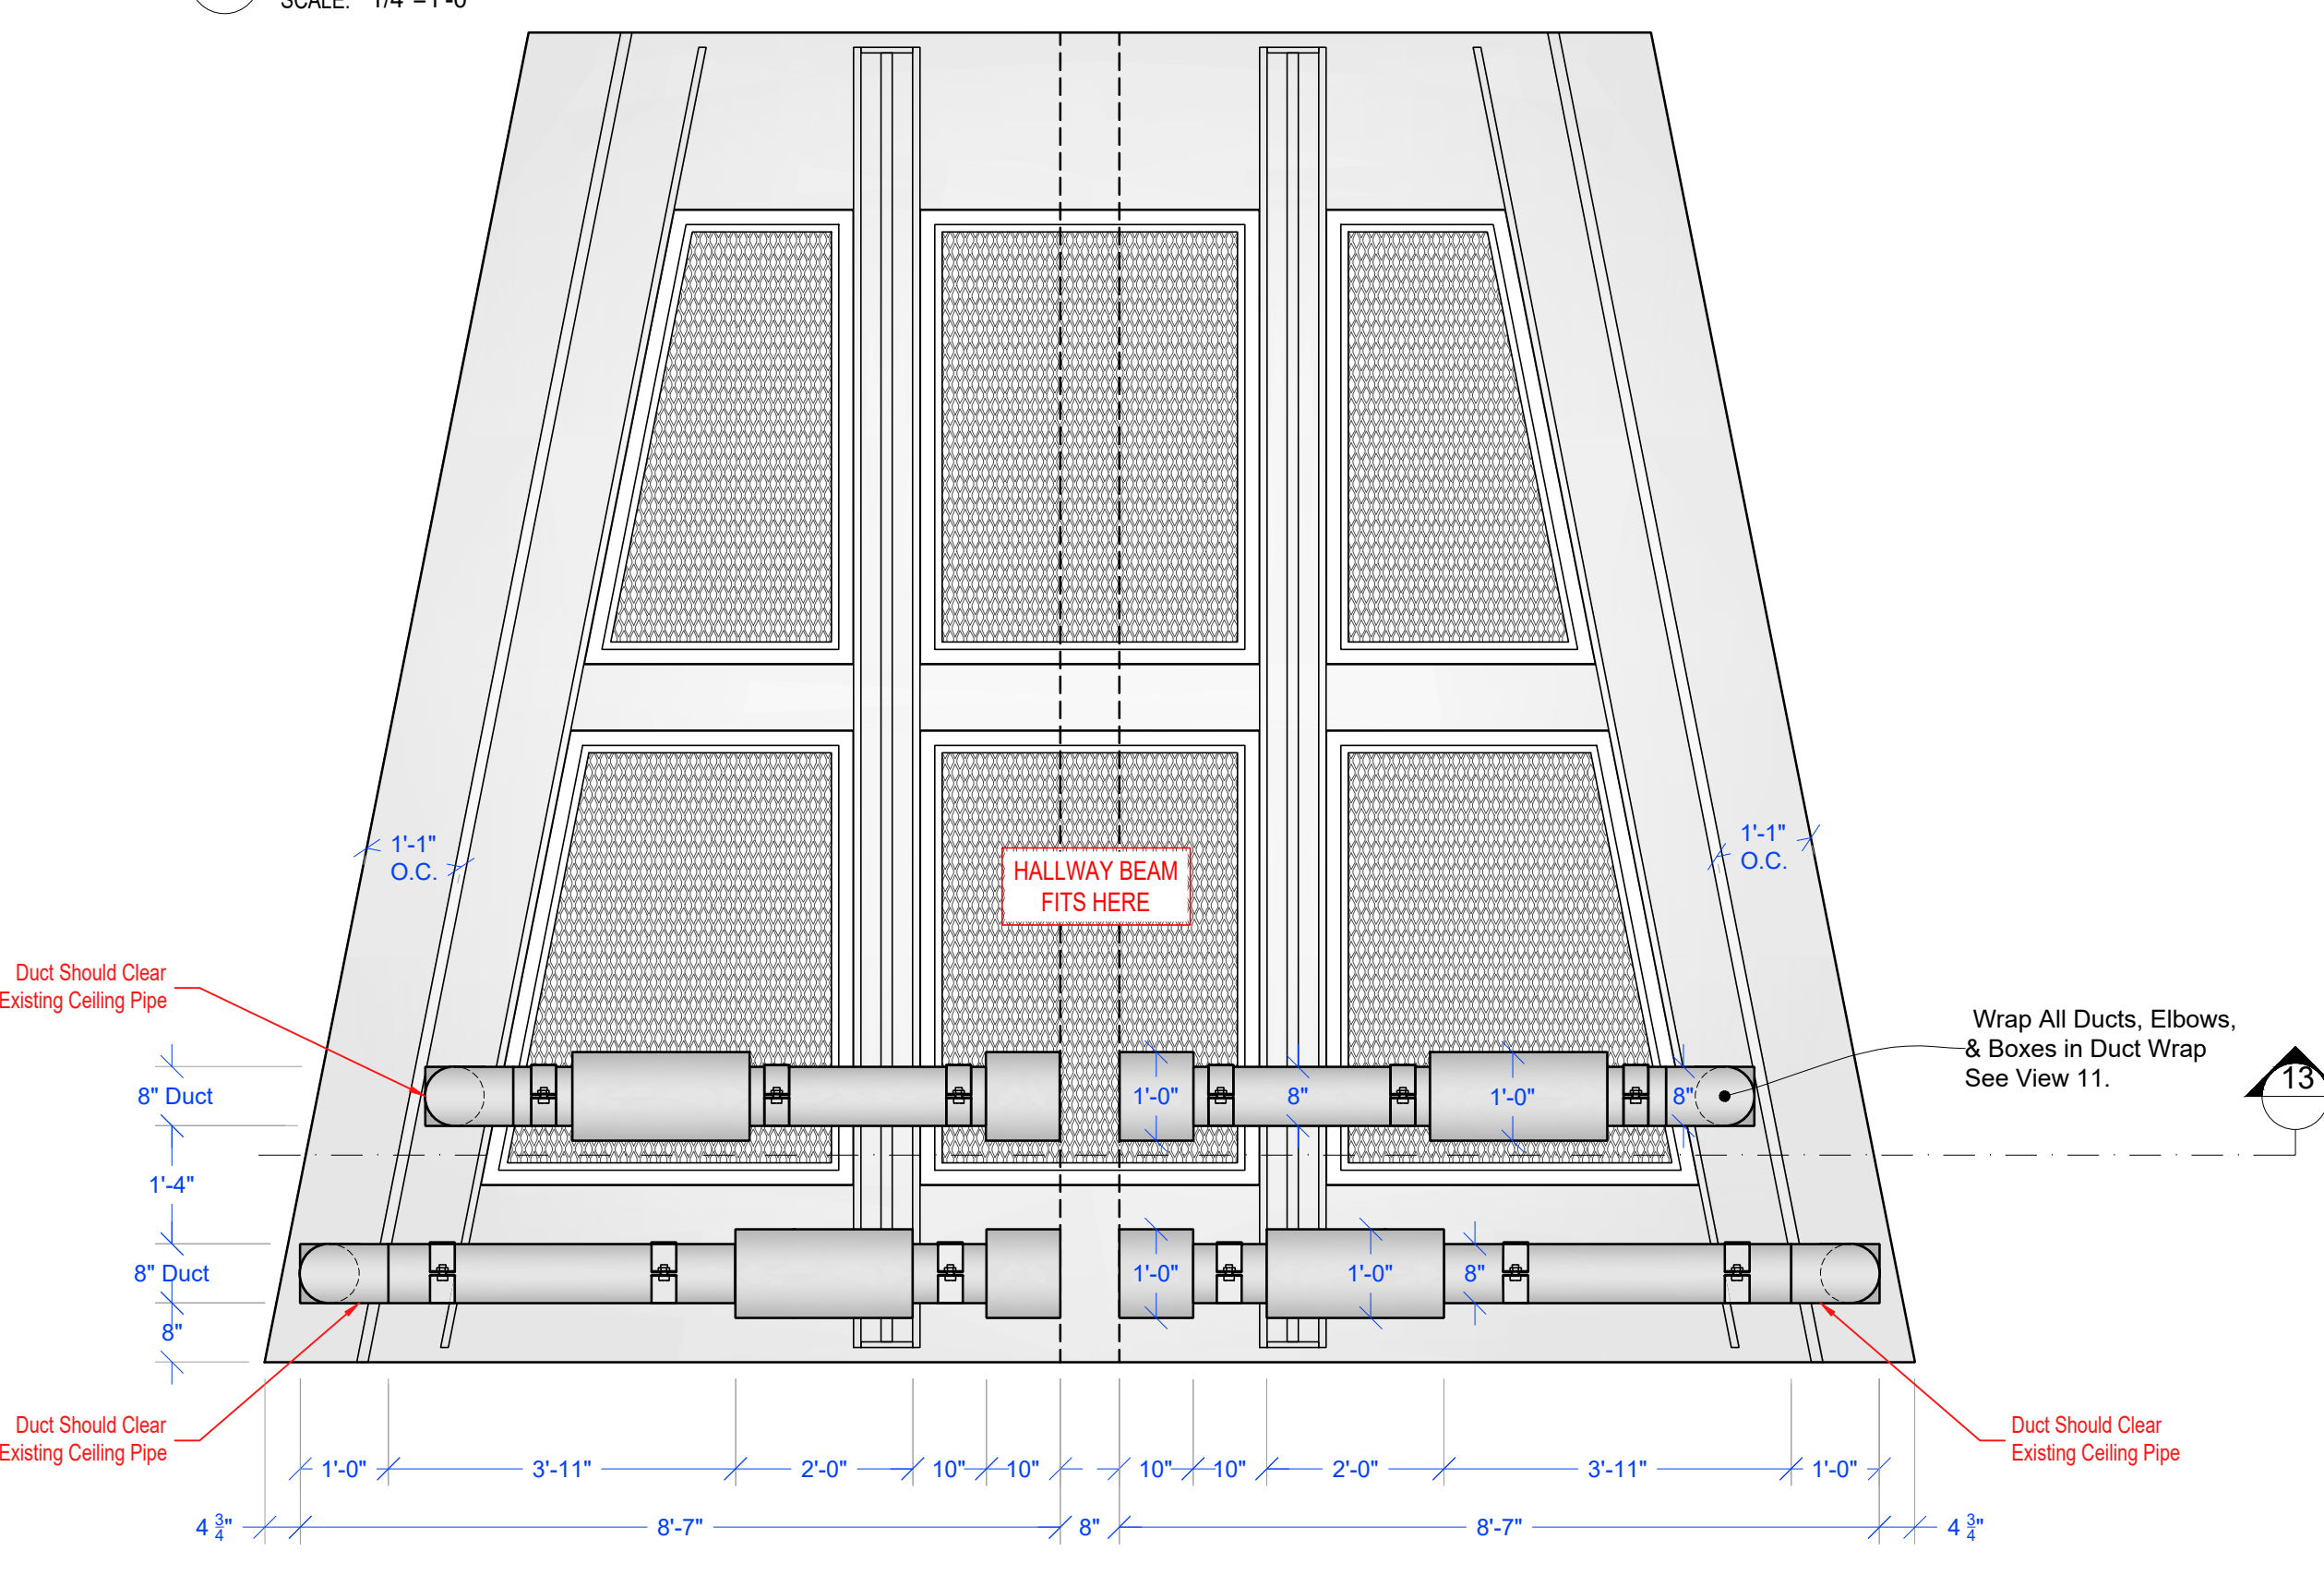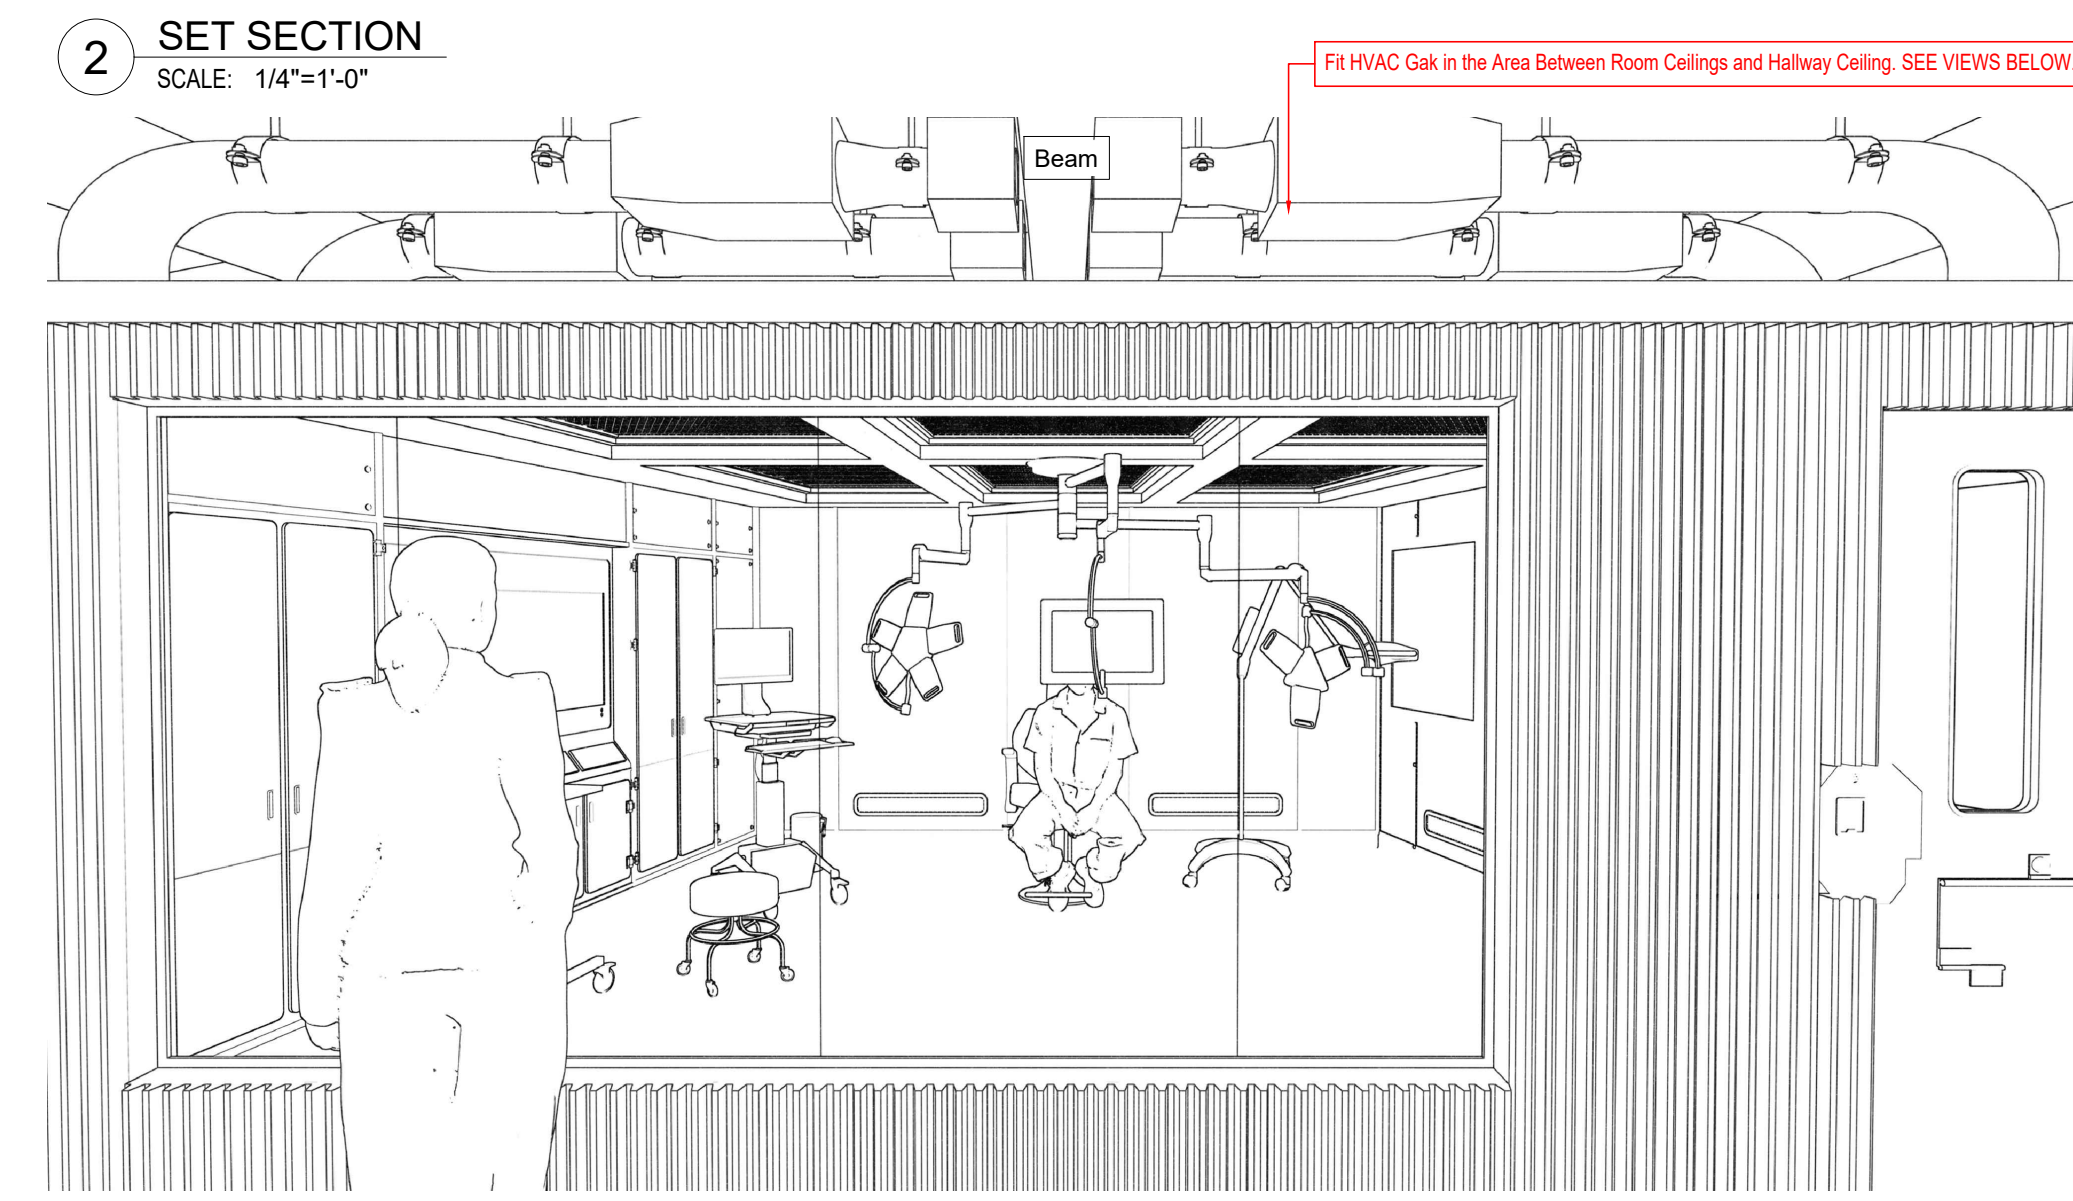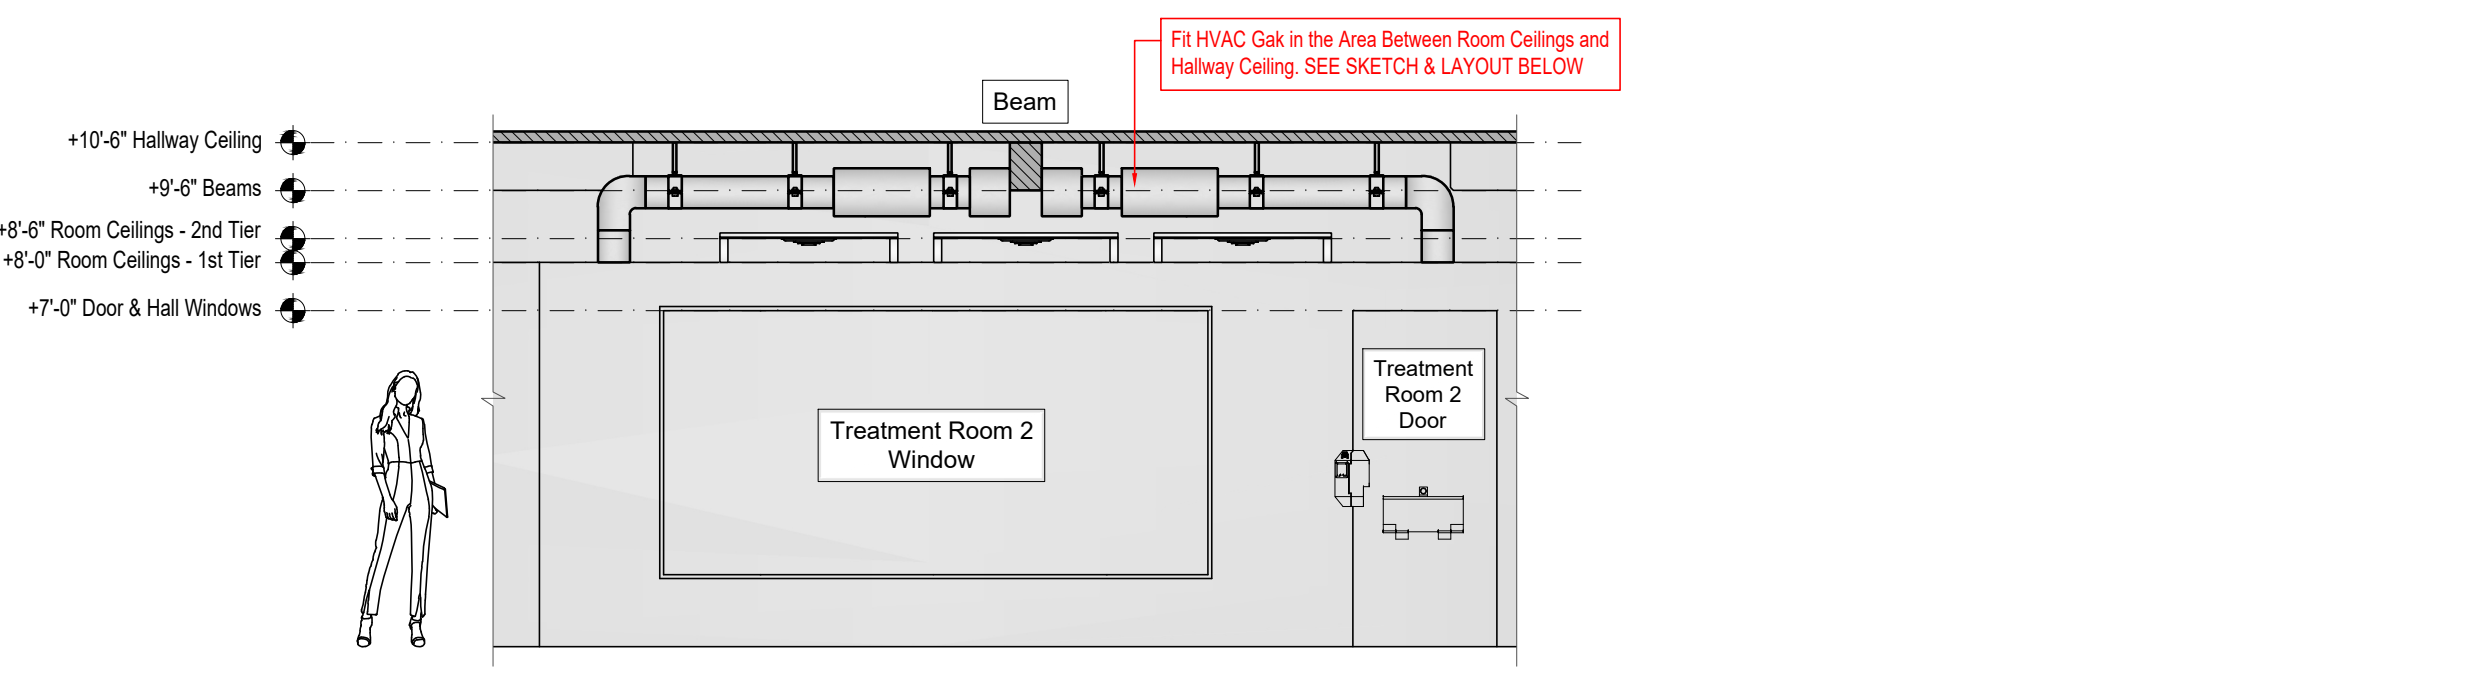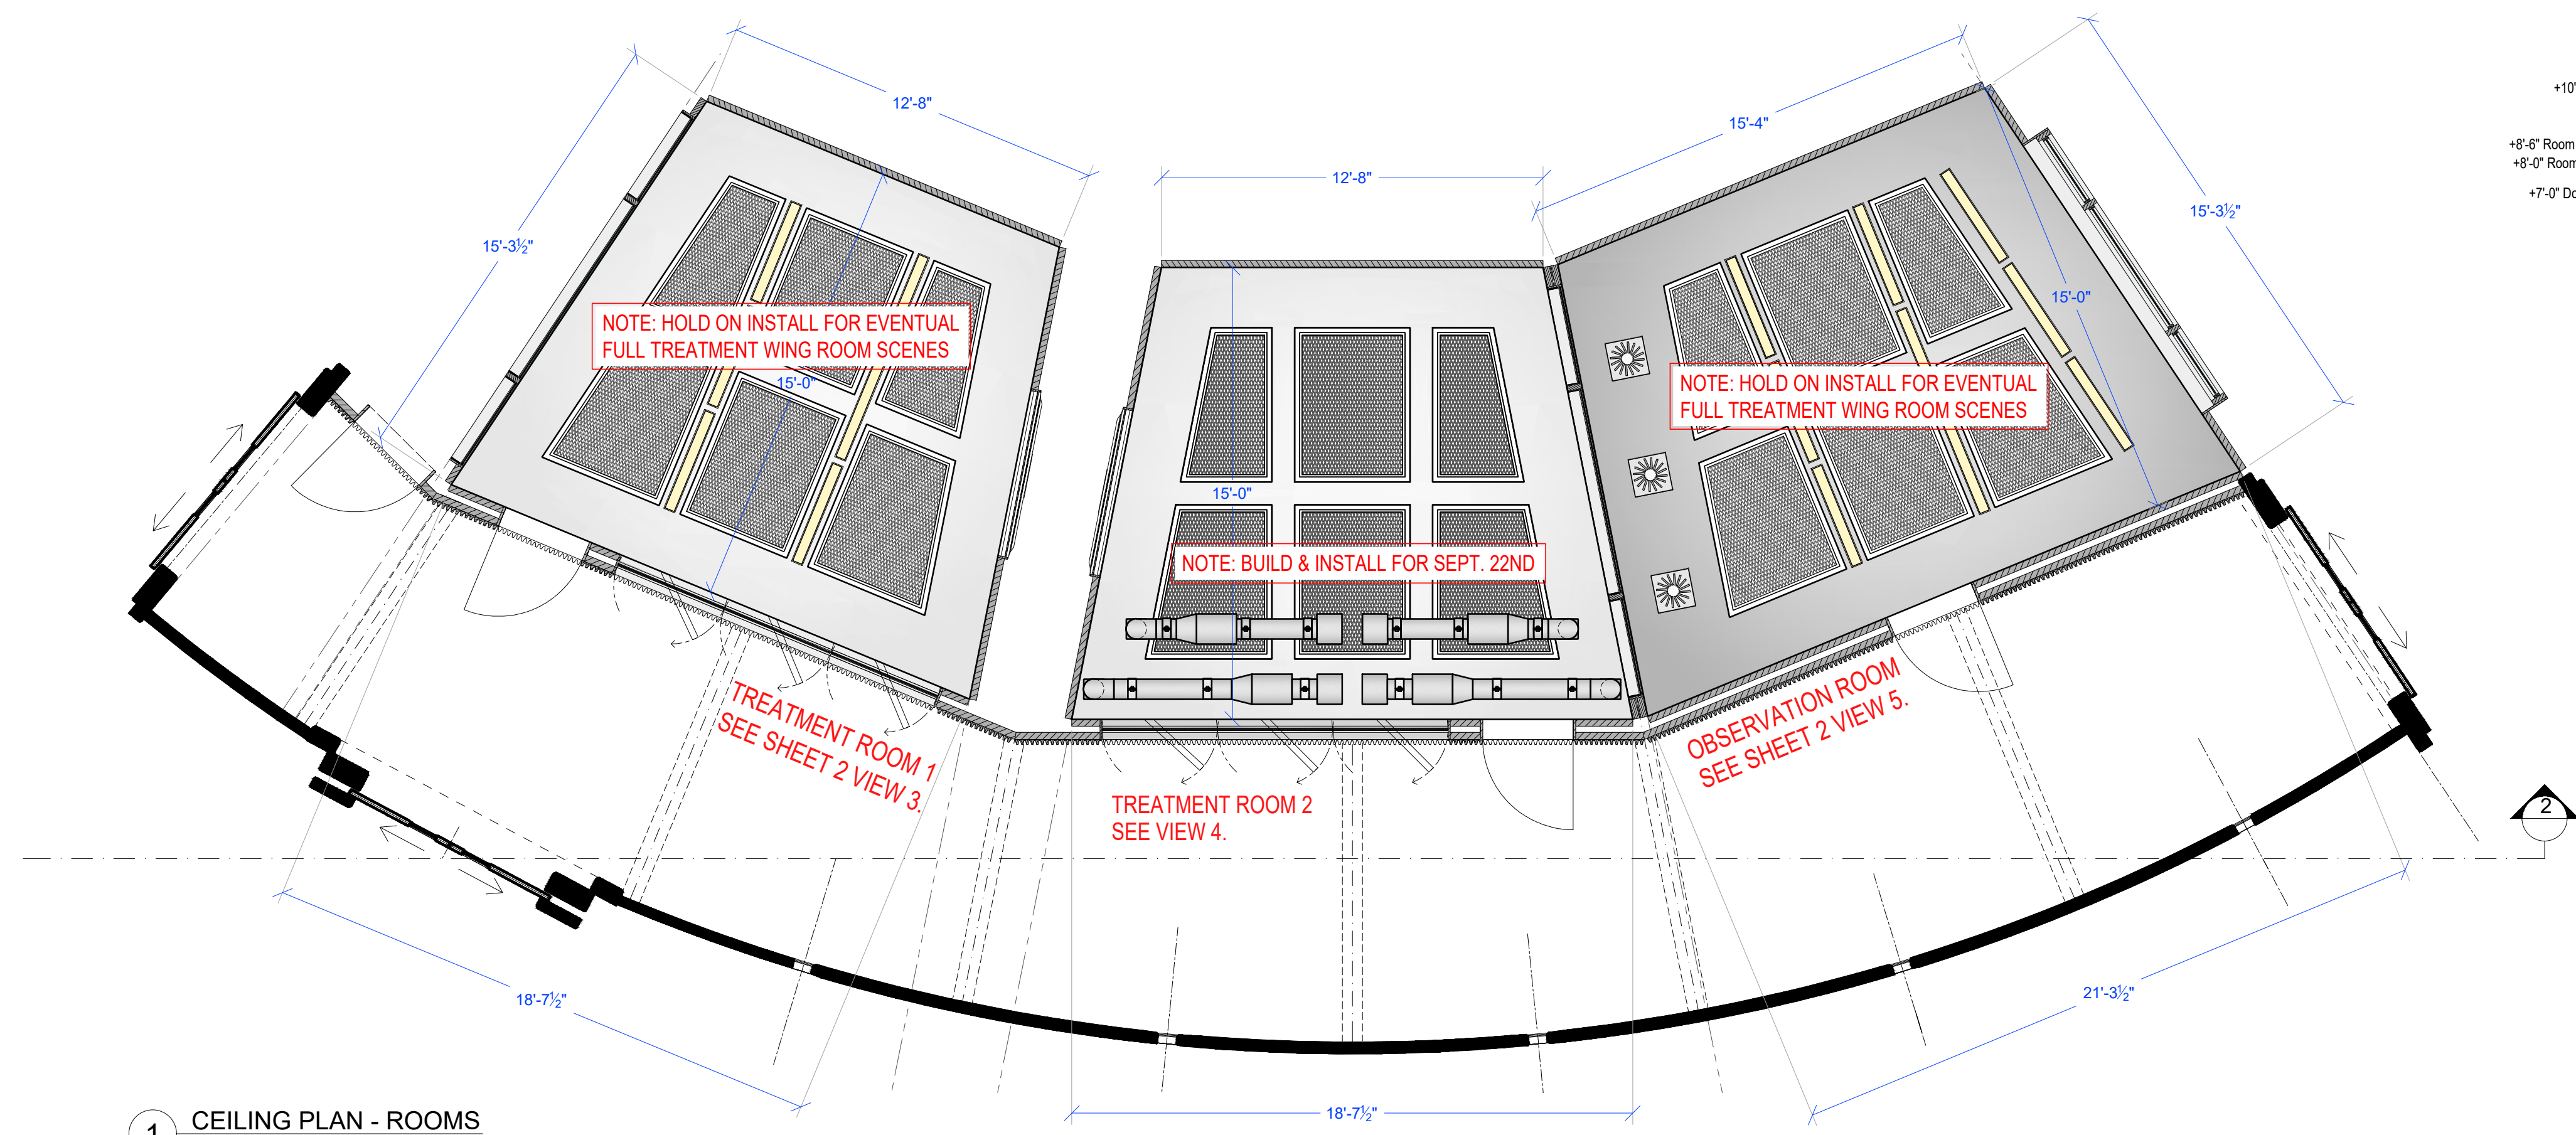


RELEASED 09/16/25

		DIRECTOR: THOR FREUDENTHAL PRODUCTION DESIGNER: ROSHELLE BERLINER ART DIRECTOR: BRADLEY SCHMIDT SET DECORATOR: SHANNON NALLAN	
SET TITLE:	INT. THE PIT - SILO 12 TREATMENT WING & ROOMS	SET #	21
DRAWING:	HVAC DRESSING PLAN	SHEET #	11
LOCATION:	BROADWAY STAGES - STAGE 28		
SCALE:	AS NOTED	DRAWN BY:	COLT F.
RELEASE DATE:	09-16-25	EPISODE:	201


1 KEY PLAN
SCALE: 1/8"=1'-0"

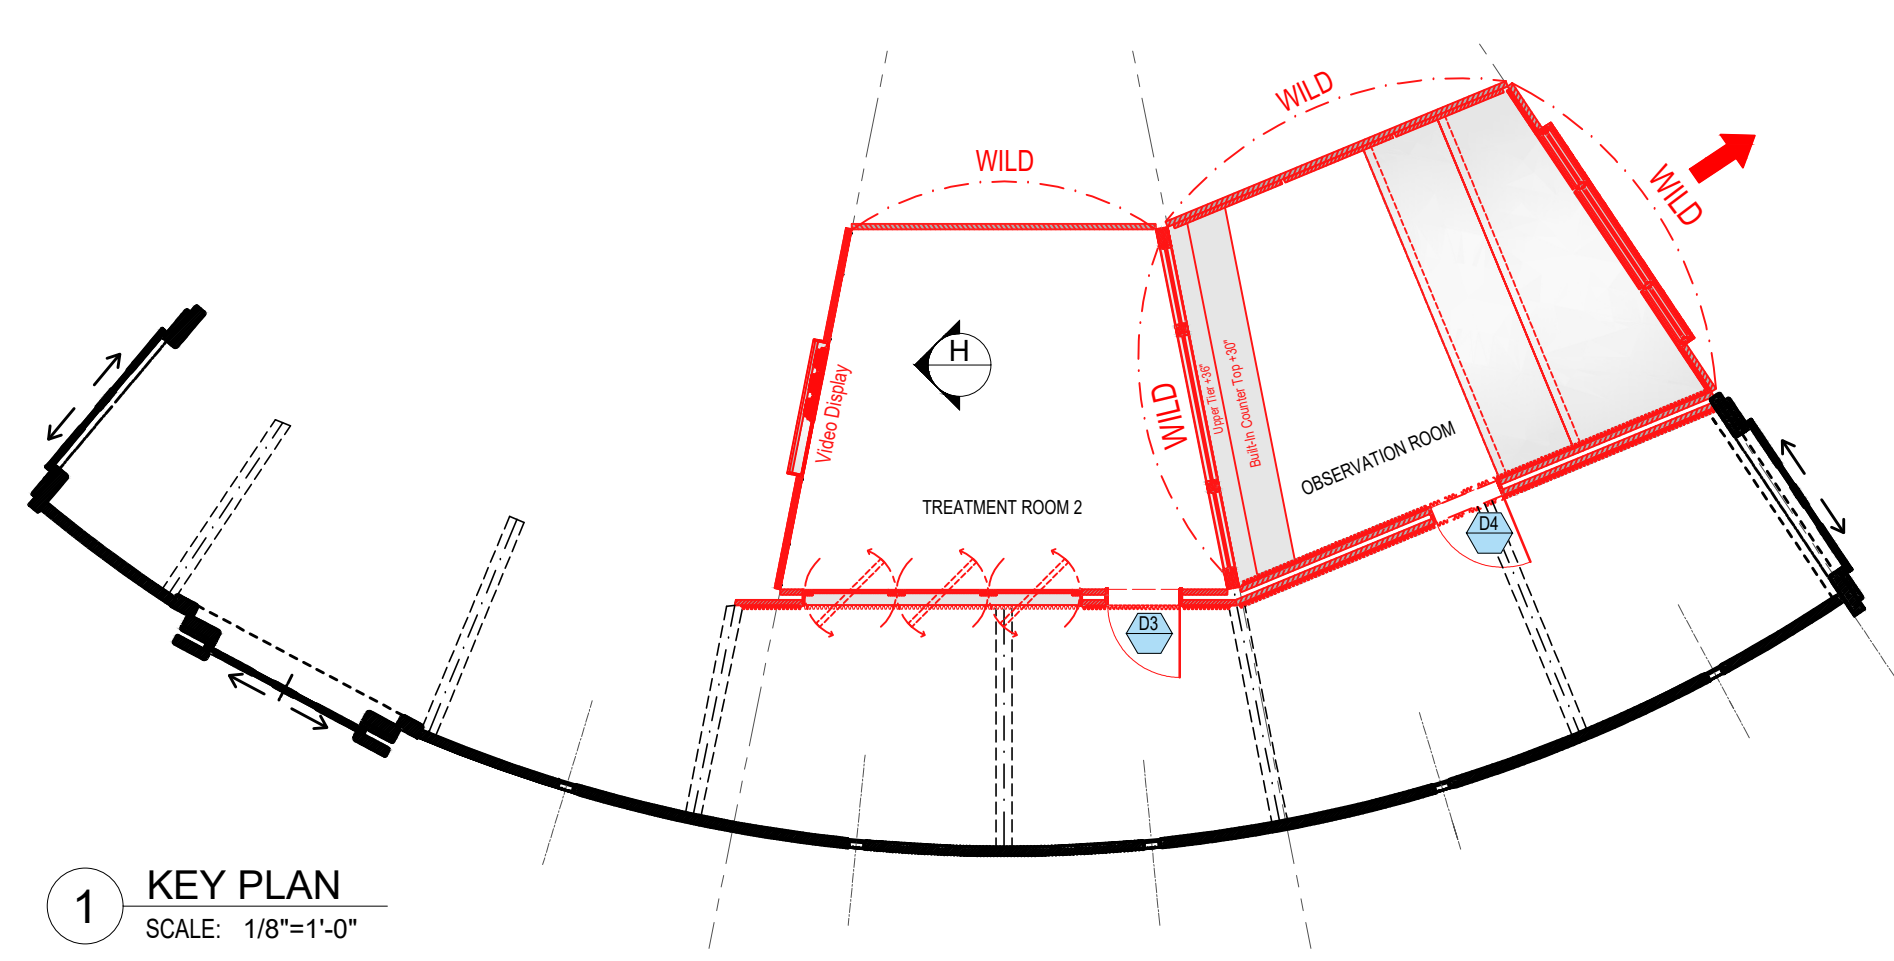


H ELEVATION
SCALE: 1/2"=1'-0"

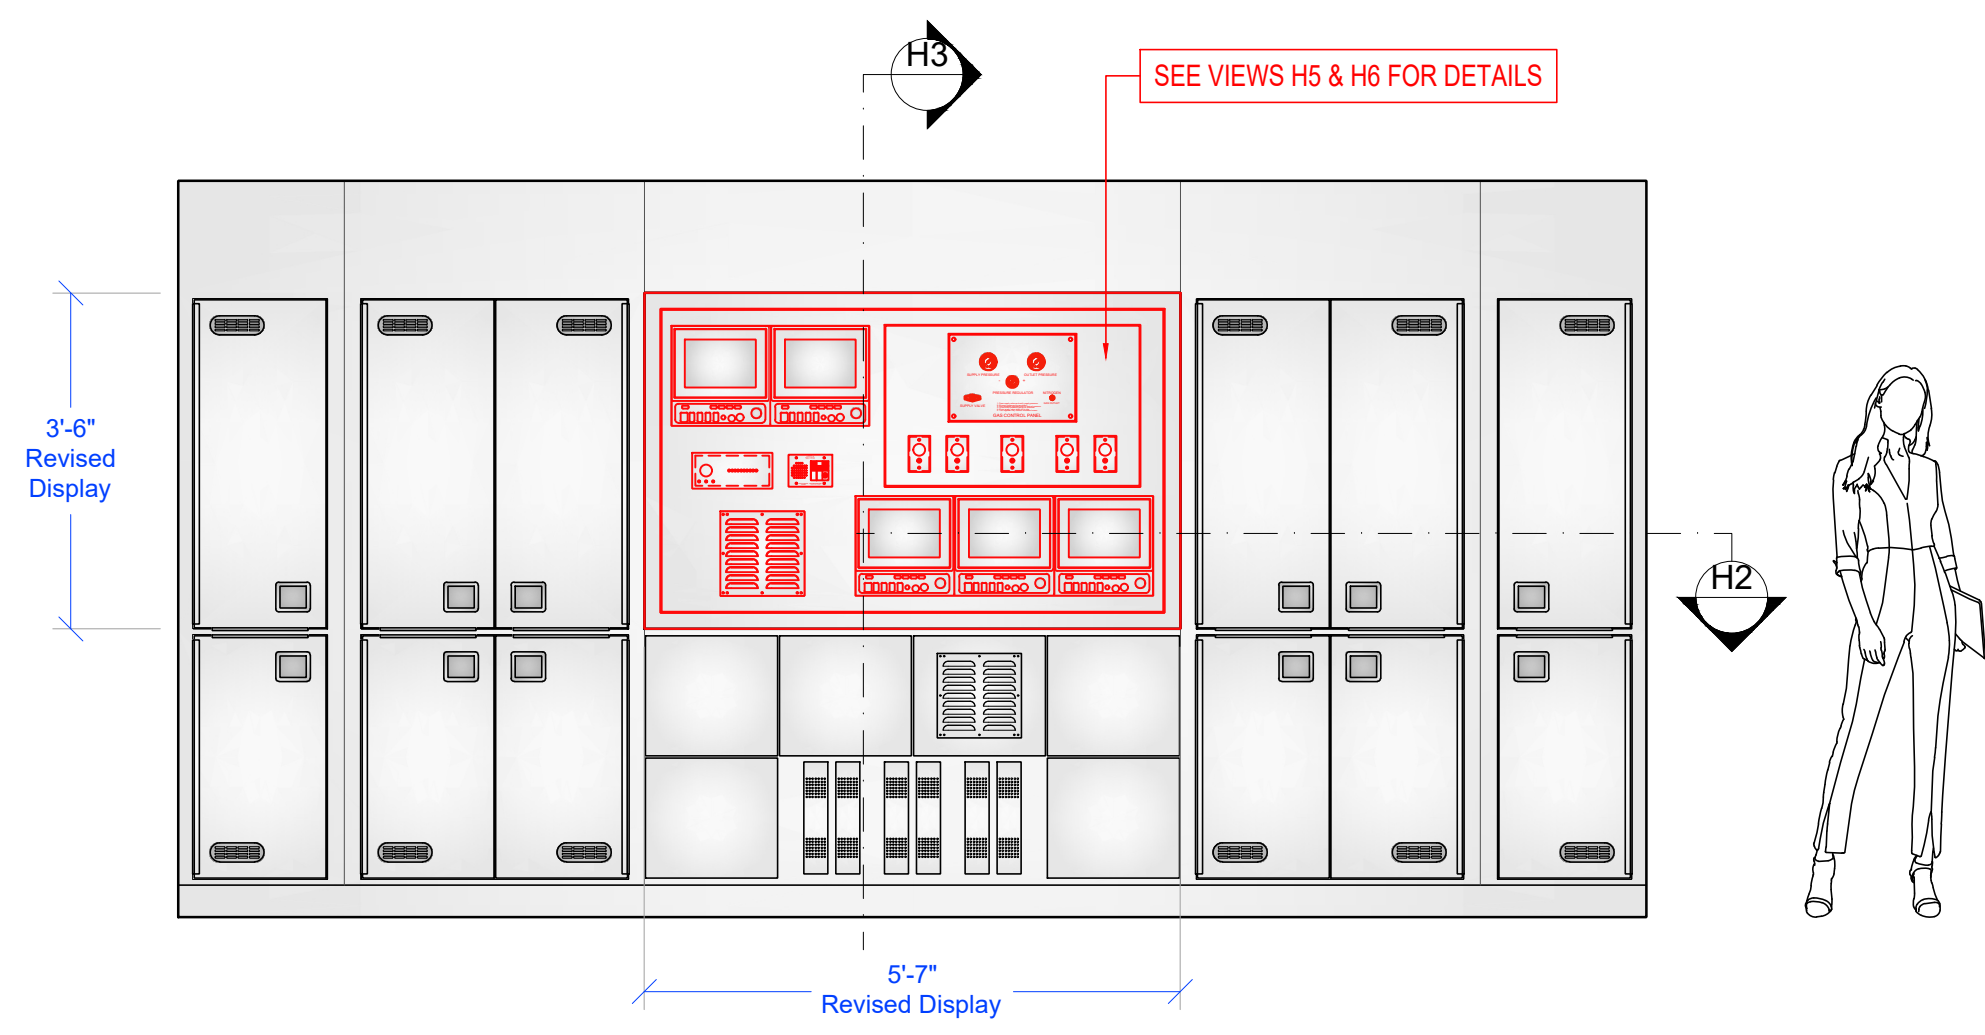


H2 PLAN
SCALE: 1/2"=1'-0"

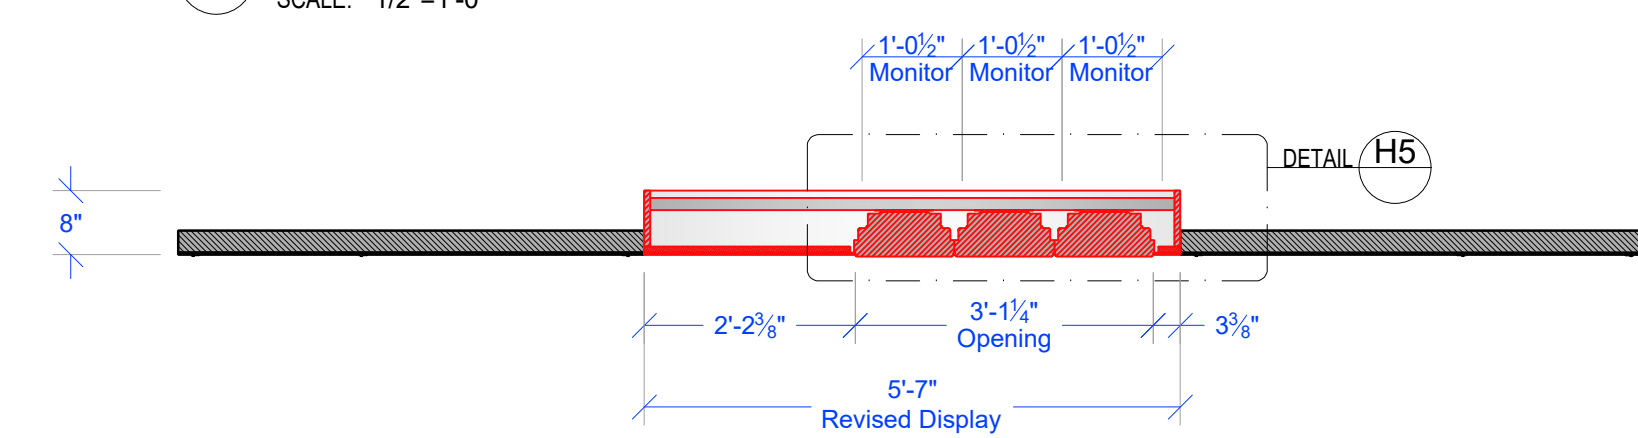


H5 DETAIL
SCALE: 6"=1'-0"

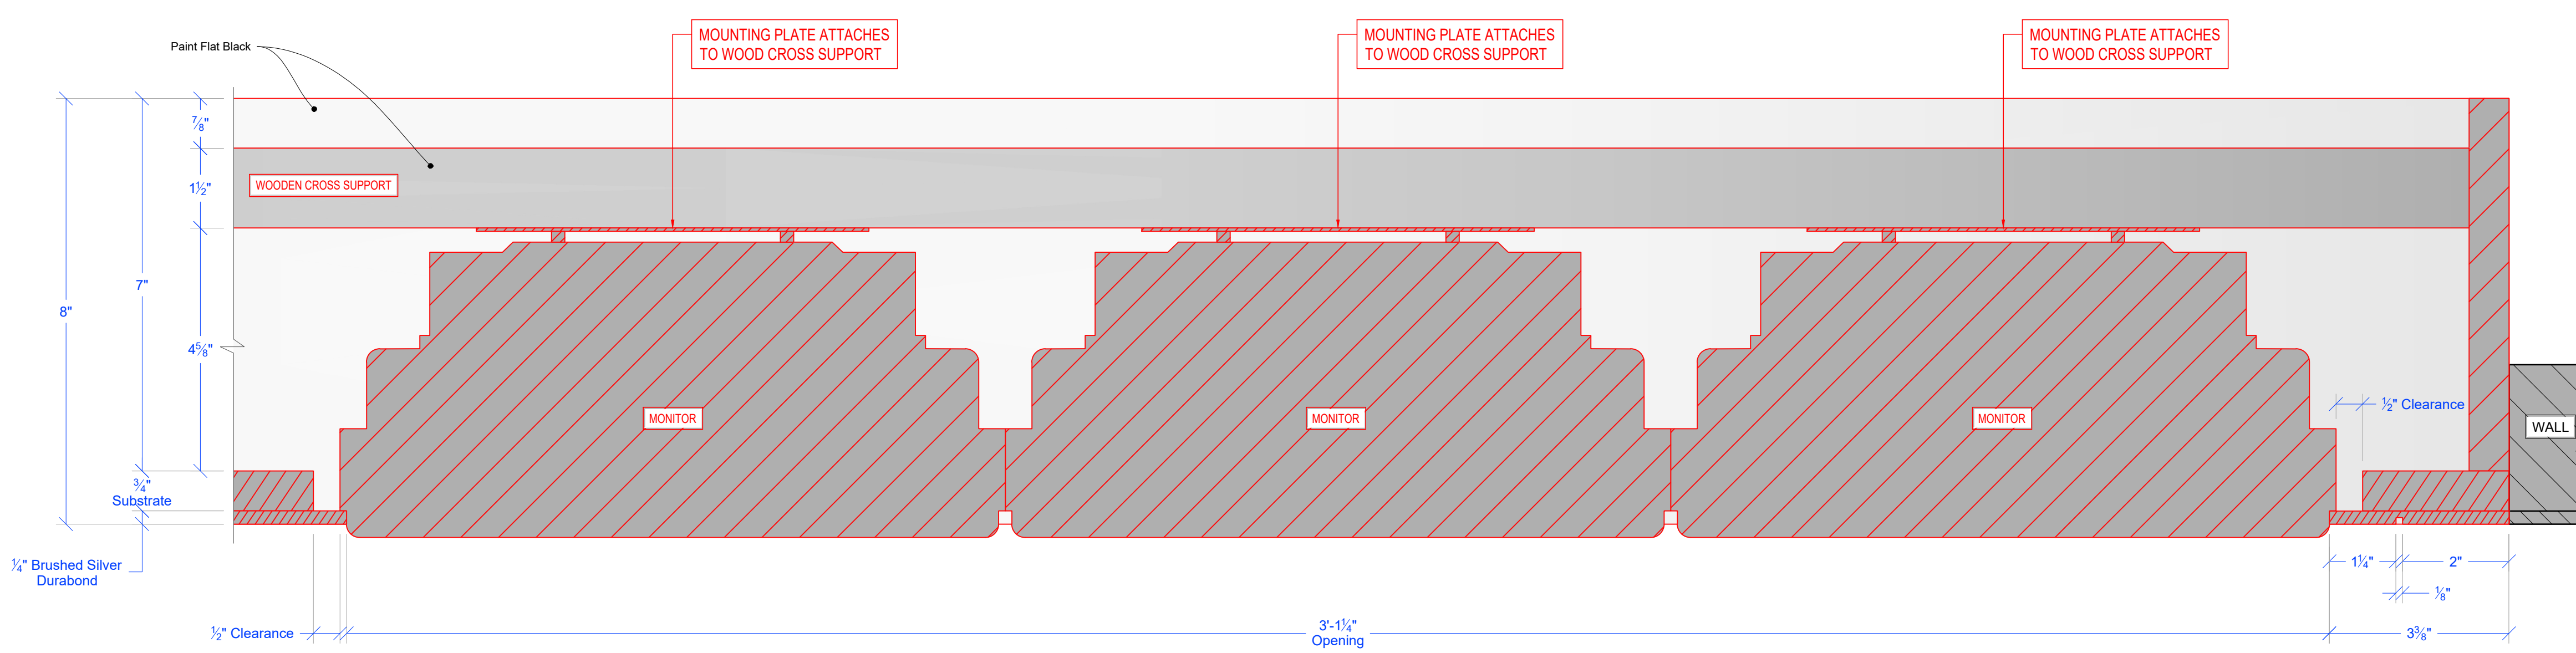


H3 SECTION
SCALE: 1/2"=1'-0"

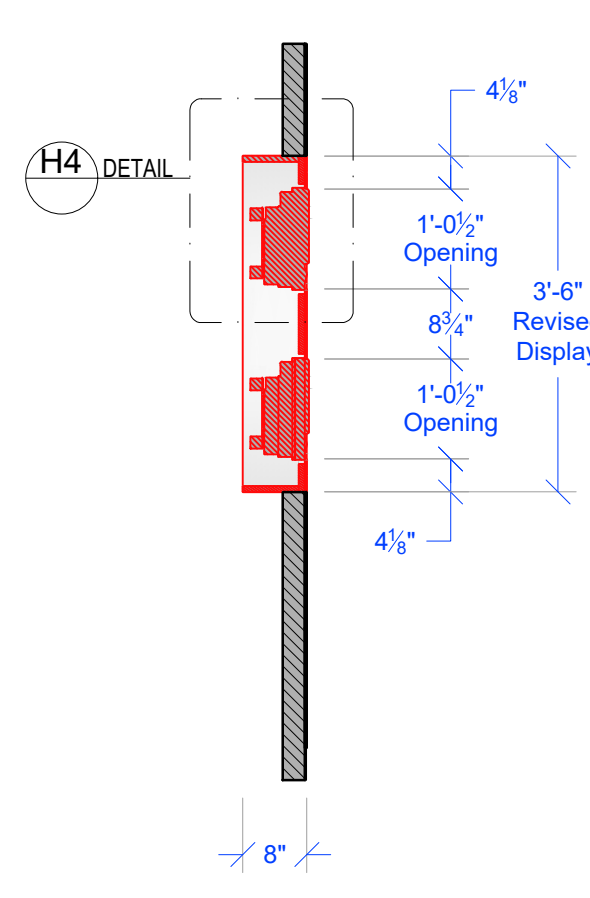


H4 SECTION DETAIL
SCALE: 6"=1'-0"

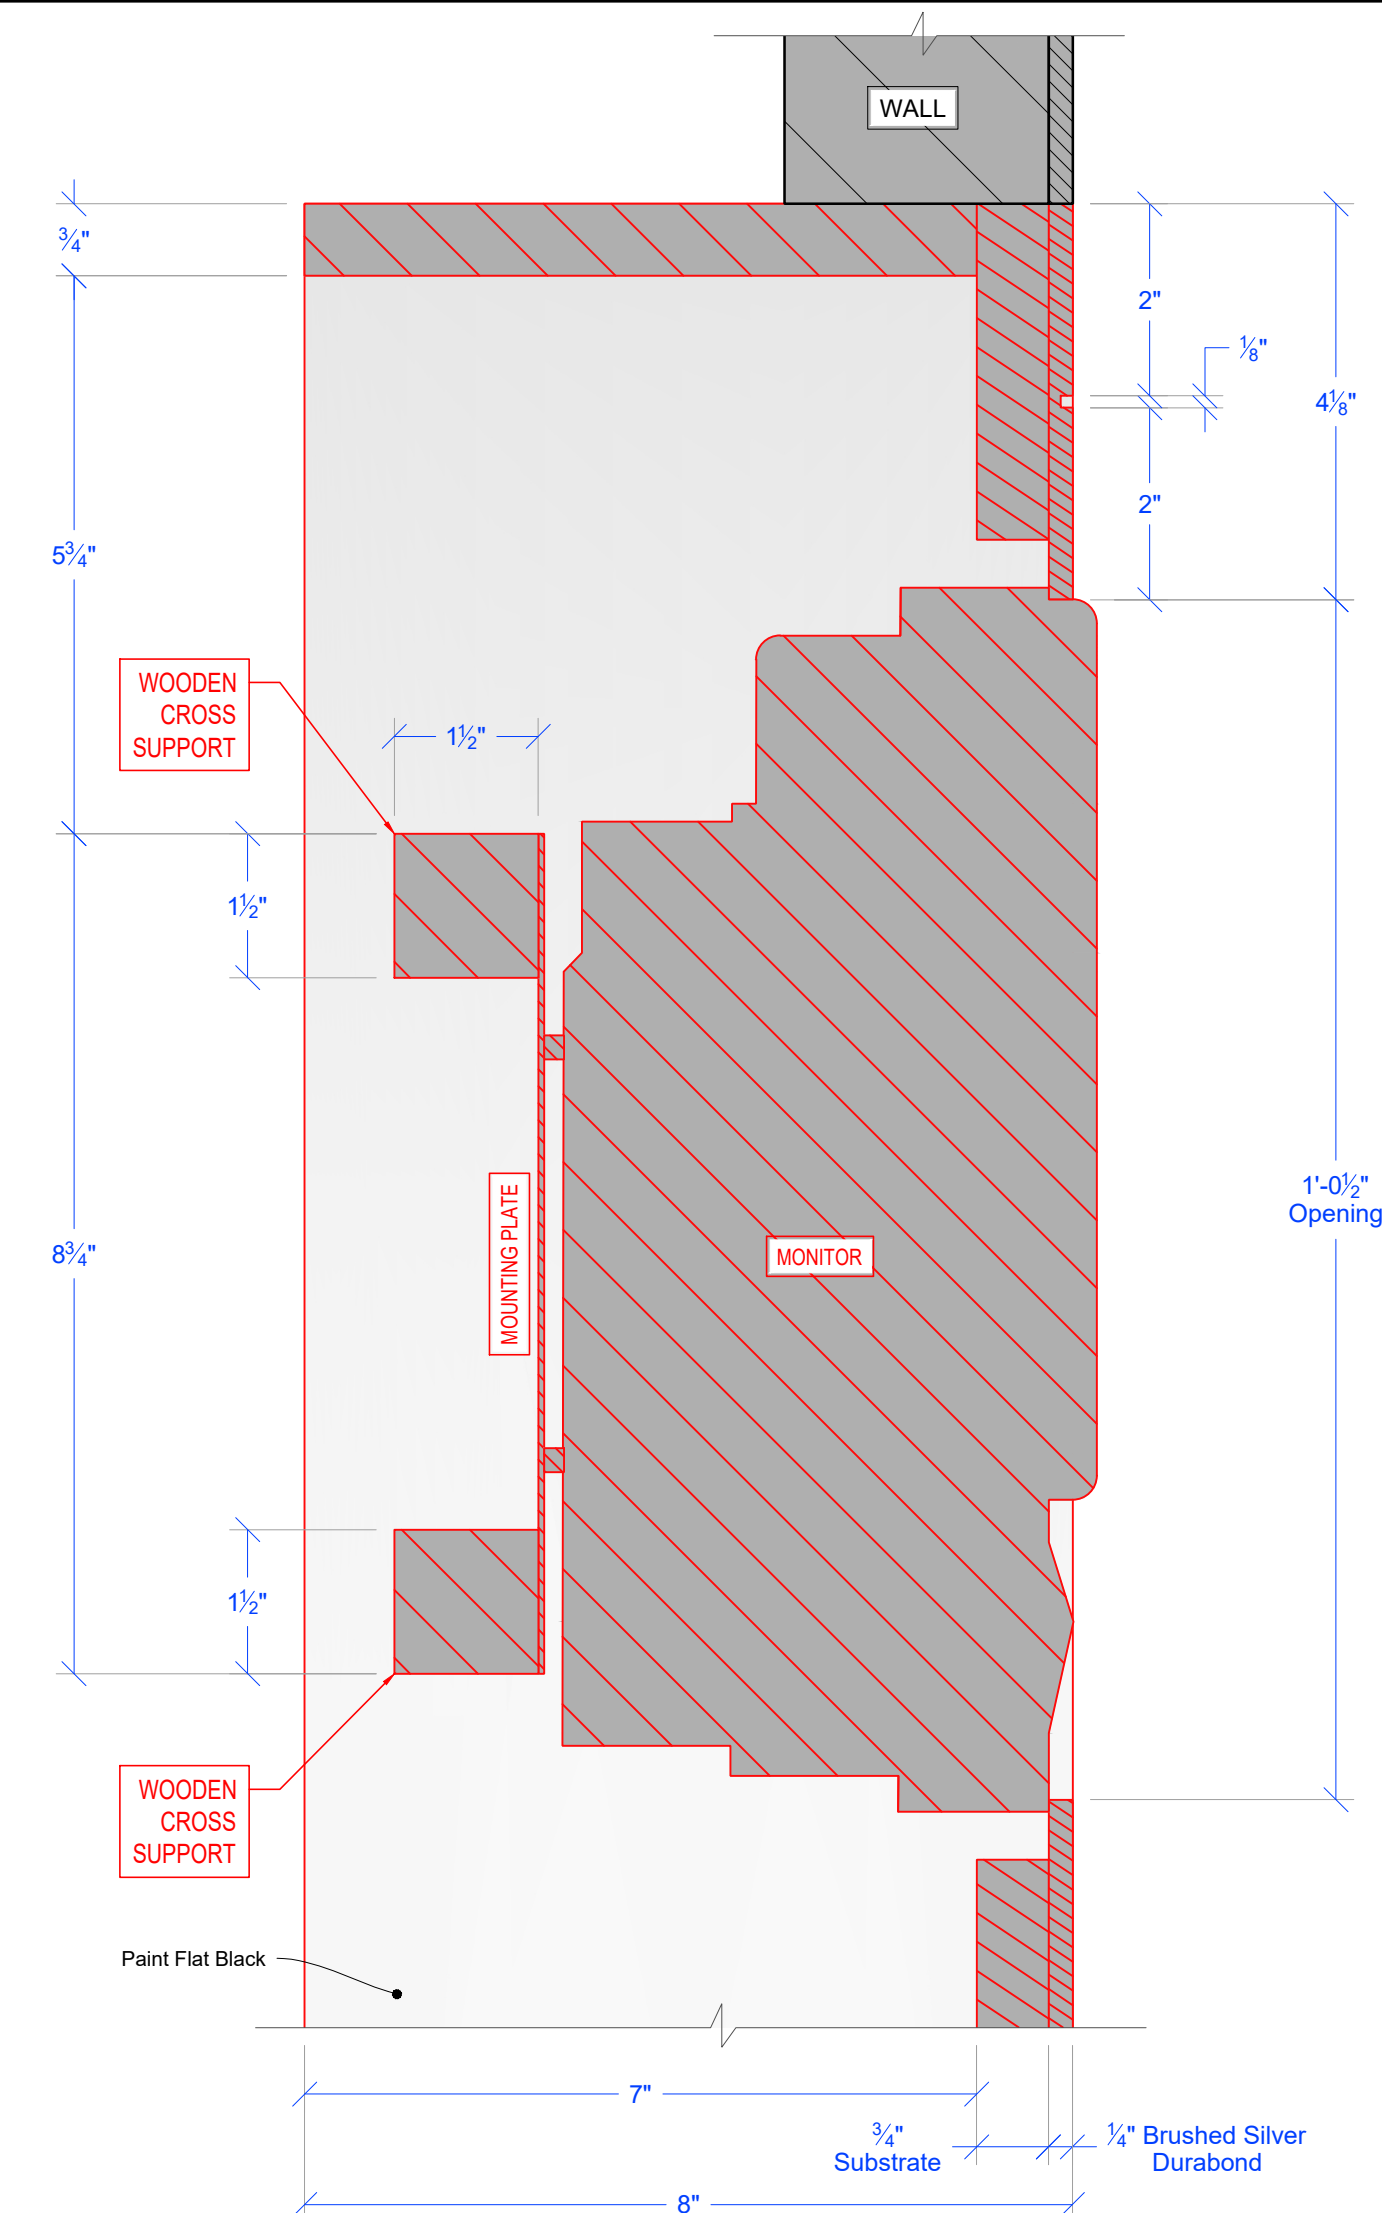

H5 ELEVATION - DISPLAY PANEL (NO DIMS)
SCALE: 1"=1'-0"

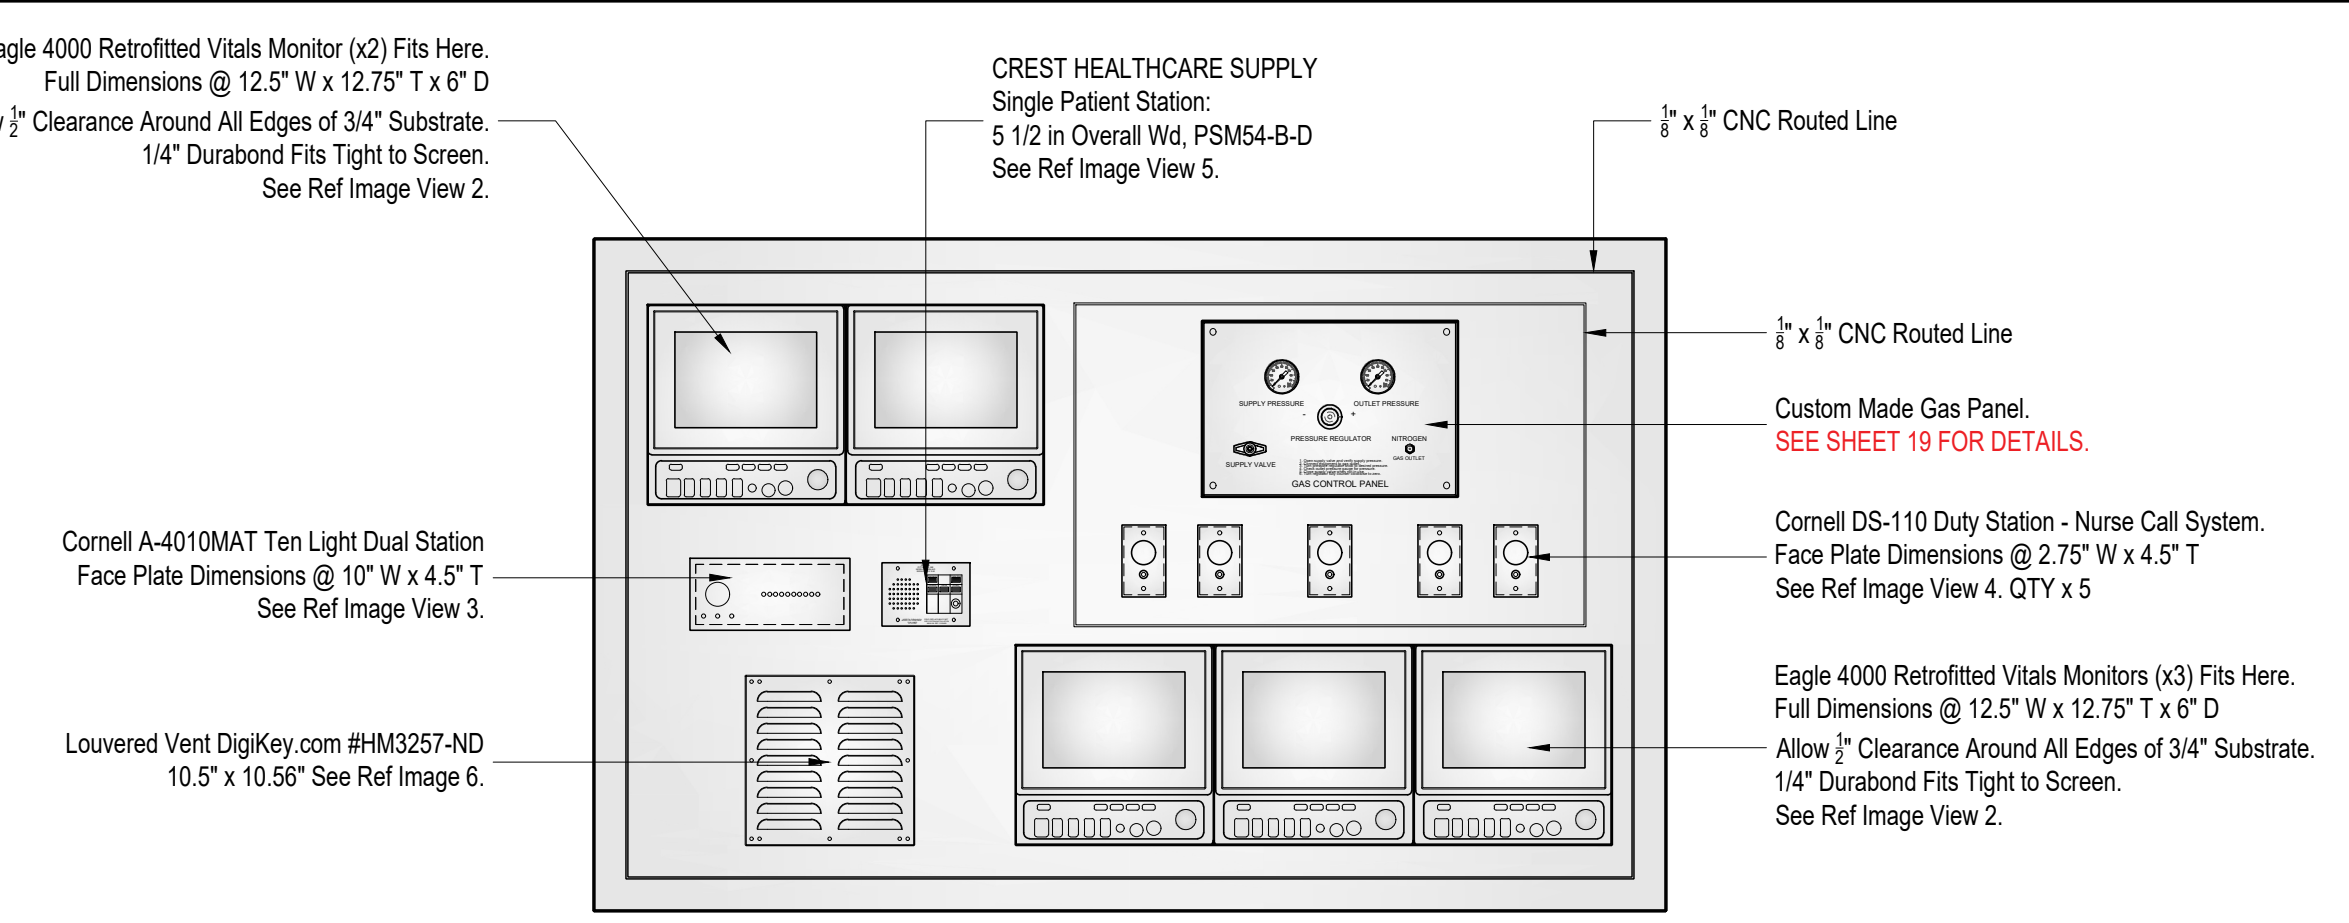


H6 ELEVATION - DISPLAY PANEL
SCALE: 1"=1'-0"

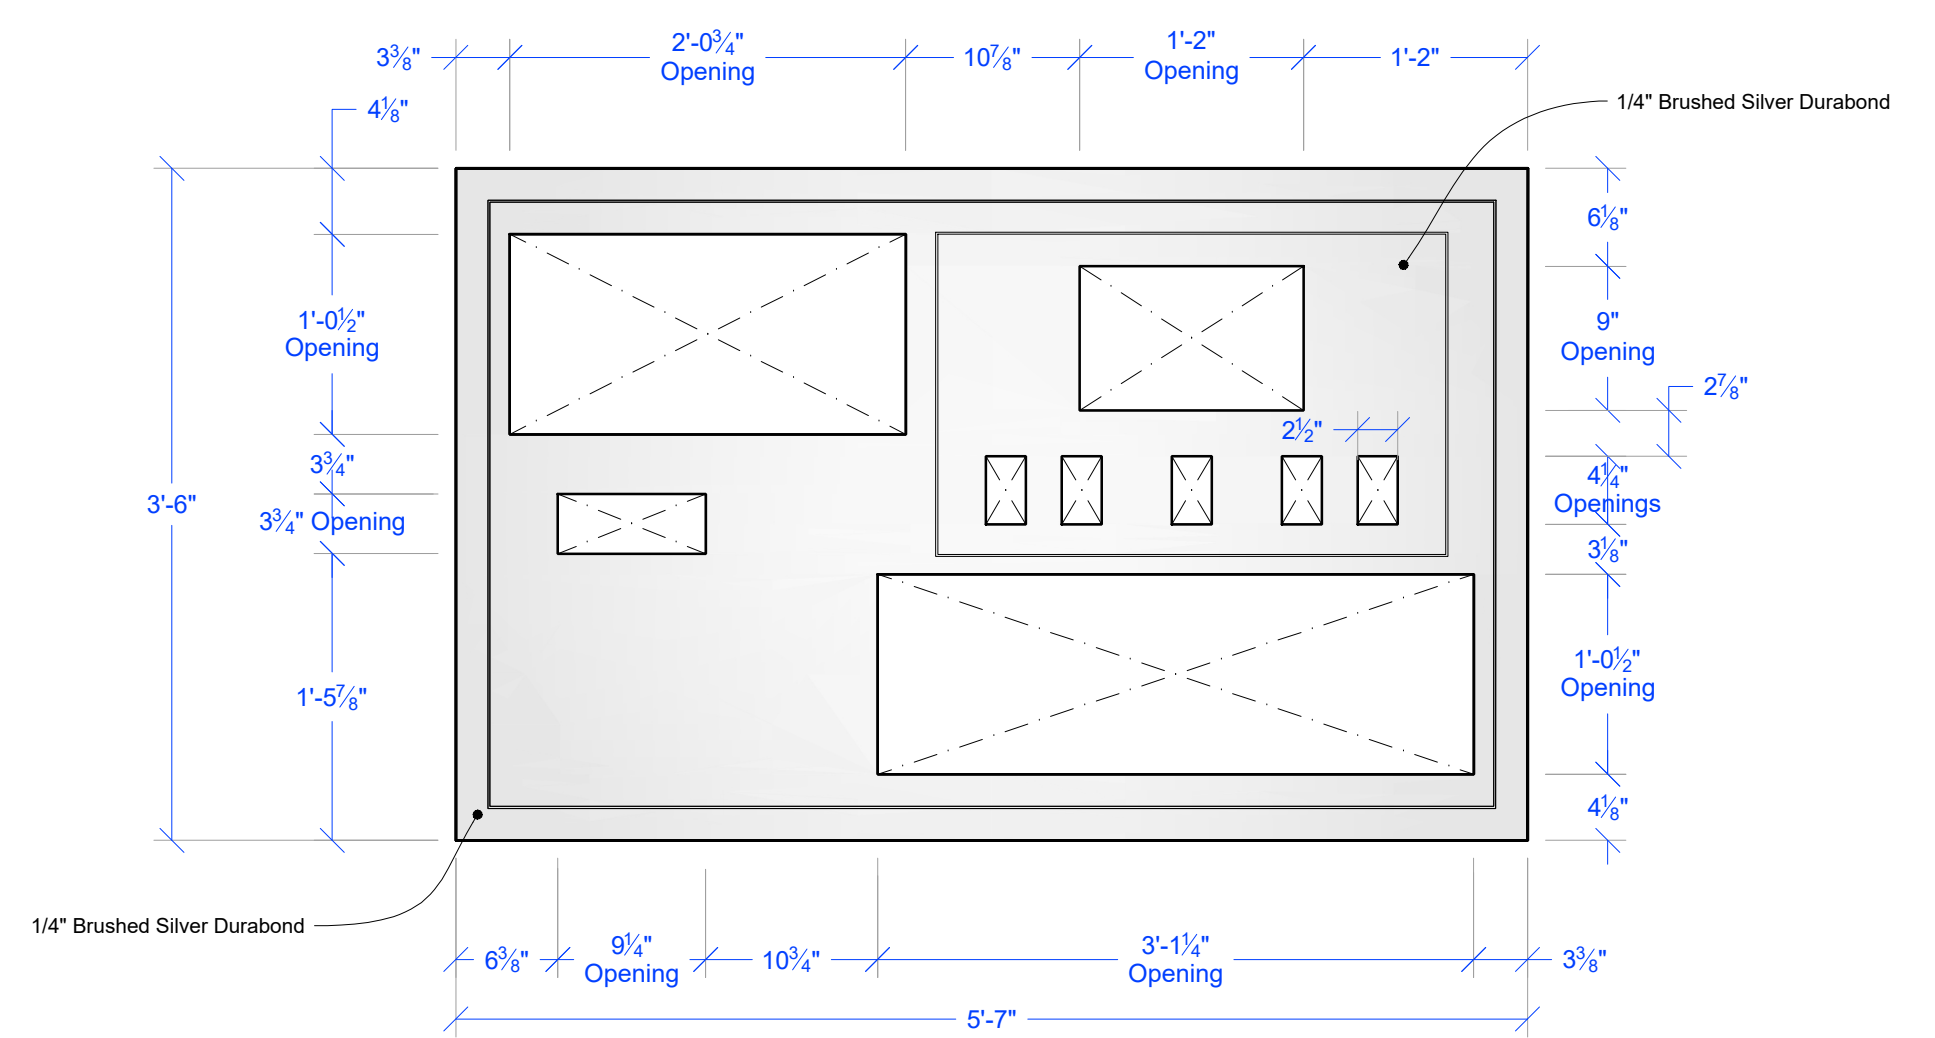

2 REF. IMAGE
SCALE: NTS



3 REF. IMAGE
SCALE: NTS

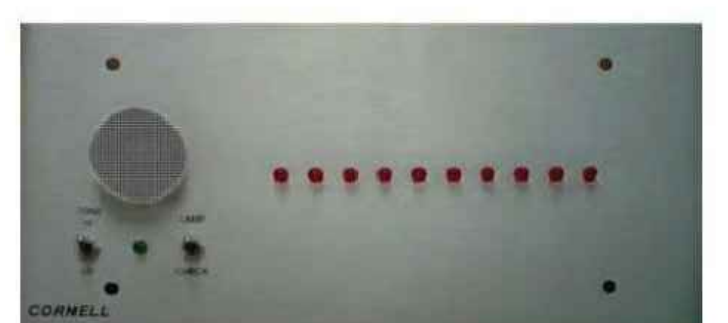

4 REF. IMAGE
SCALE: NTS



5 REF. IMAGE
SCALE: NTS






6 REF. IMAGE
SCALE: NTS





RELEASED 12/03/25

		DIRECTOR: THOR FREUDENTHAL PRODUCTION DESIGNER: ROSHELLE BERLINER ART DIRECTOR: BRADLEY SCHMIDT SET DECORATOR: SHANNON NALLAN	
SET TITLE:	INT. THE PIT - SILO 12 TREATMENT WING & ROOMS	SET #	21
DRAWING:	RETRO DISPLAY DETAILS WALL "H"	SHEET #	18
LOCATION:	BROADWAY STAGES - STAGE 28		
SCALE:	AS NOTED	DRAWN BY:	COLT F.
RELEASE DATE:	12-03-25	EPISODE:	207

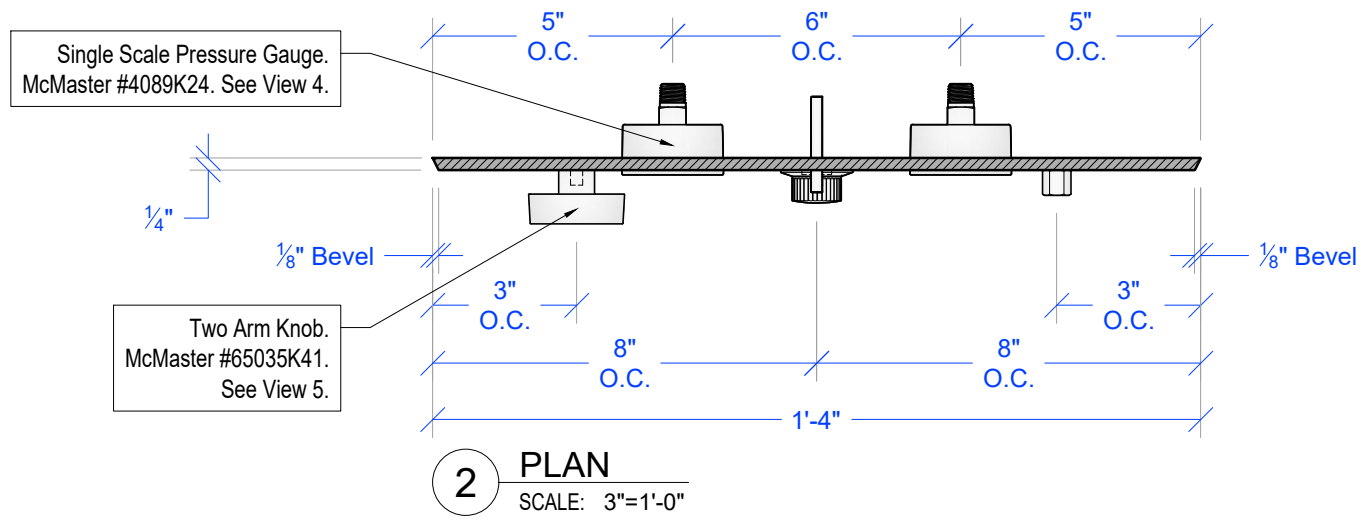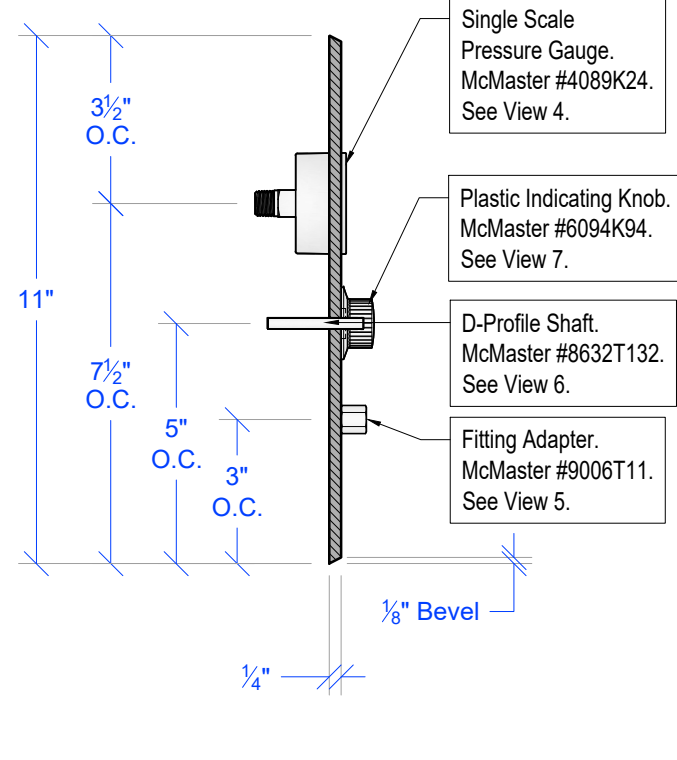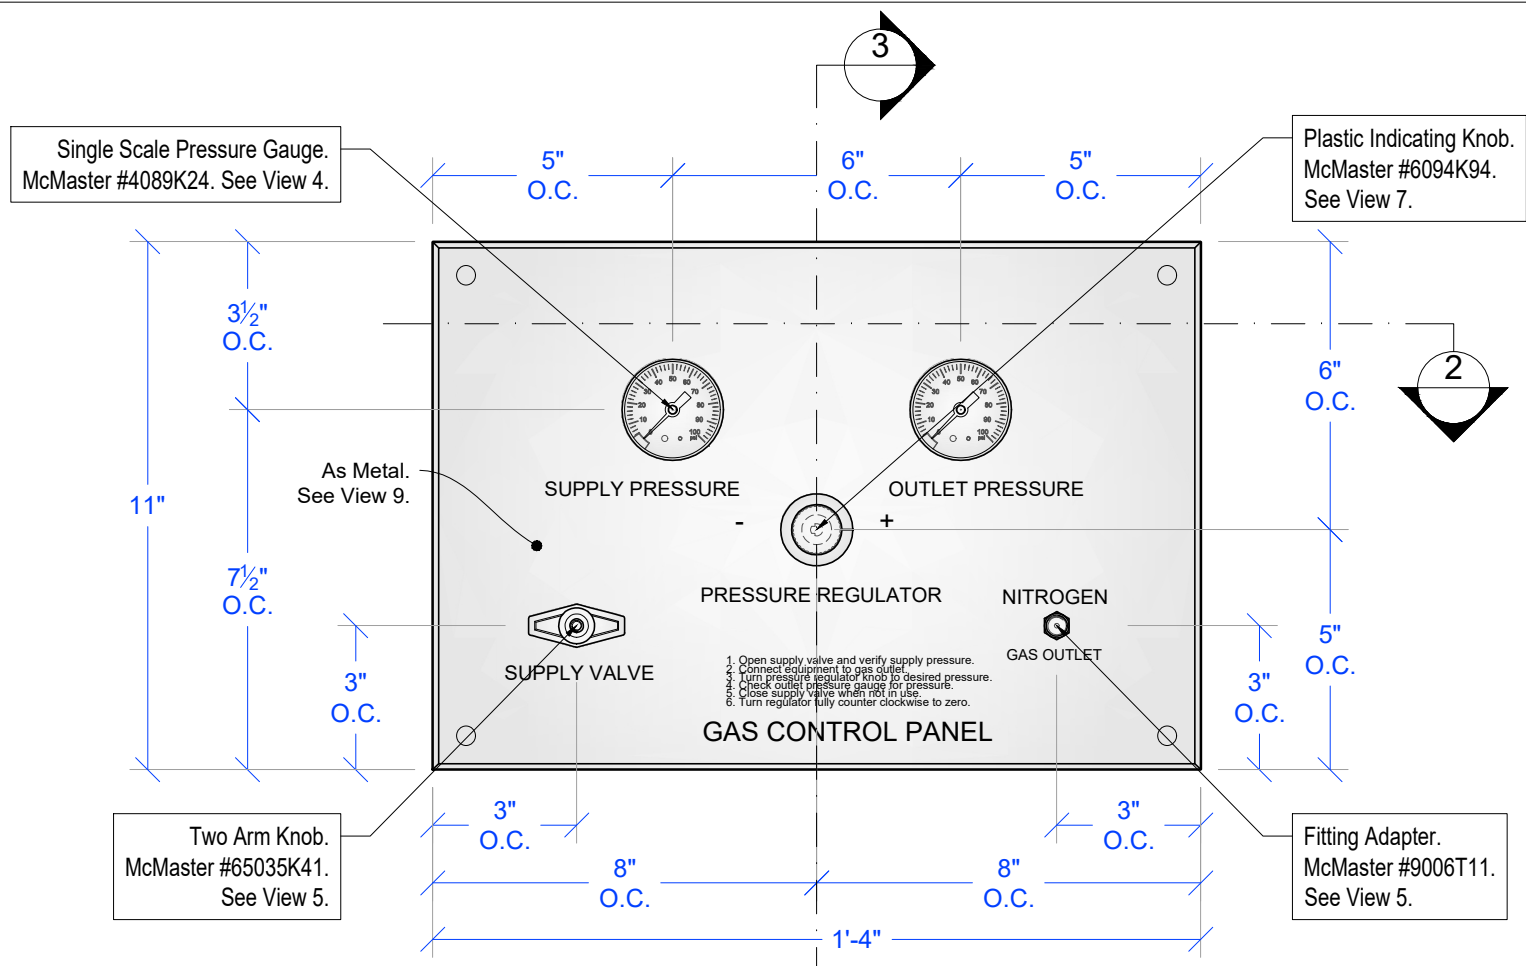

NOTE: GAS PANEL FITS INTO THE RETRO-FITTED TREATMENT ROOM DISPLAY PANEL. SEE SHEET 18.

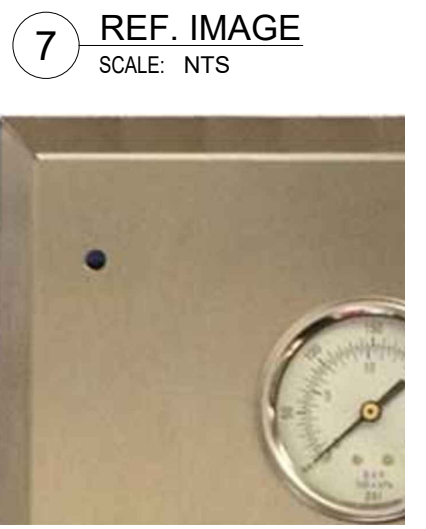 

RELEASED 12/03/25