



1 LOCATION PLAN
SCALE: 3/16"=1'-0"

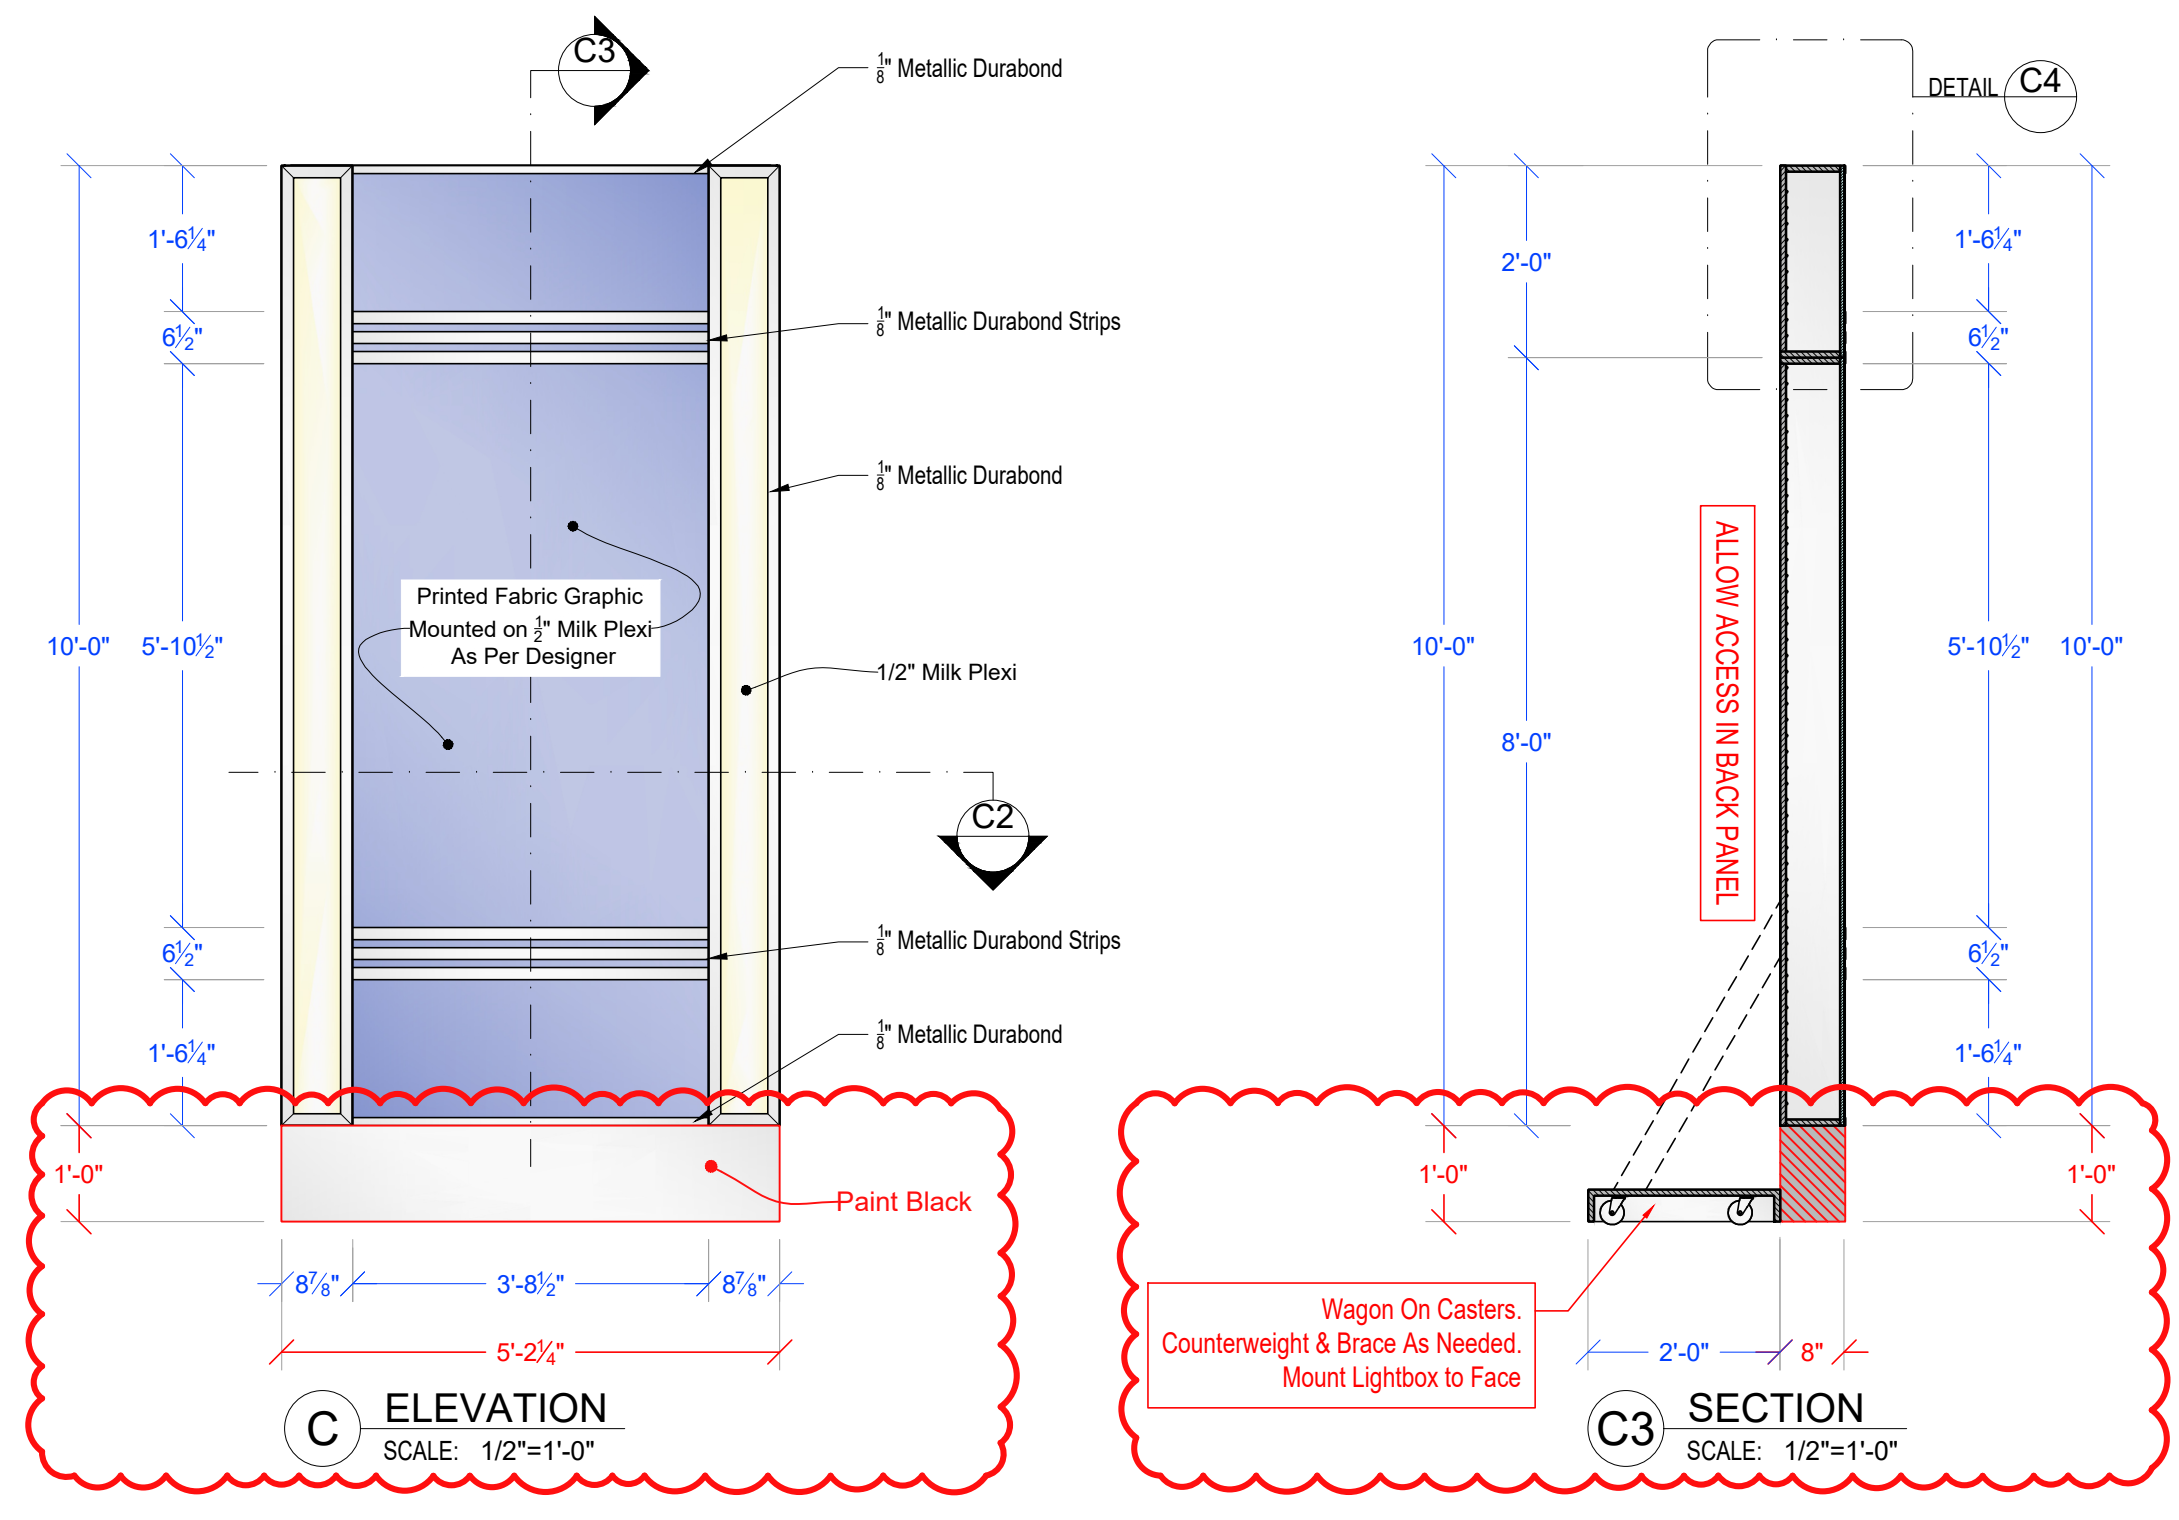


C ELEVATION
SCALE: 1/2"=1'-0"

C3 SECTION
SCALE: 1/2"=1'-0"

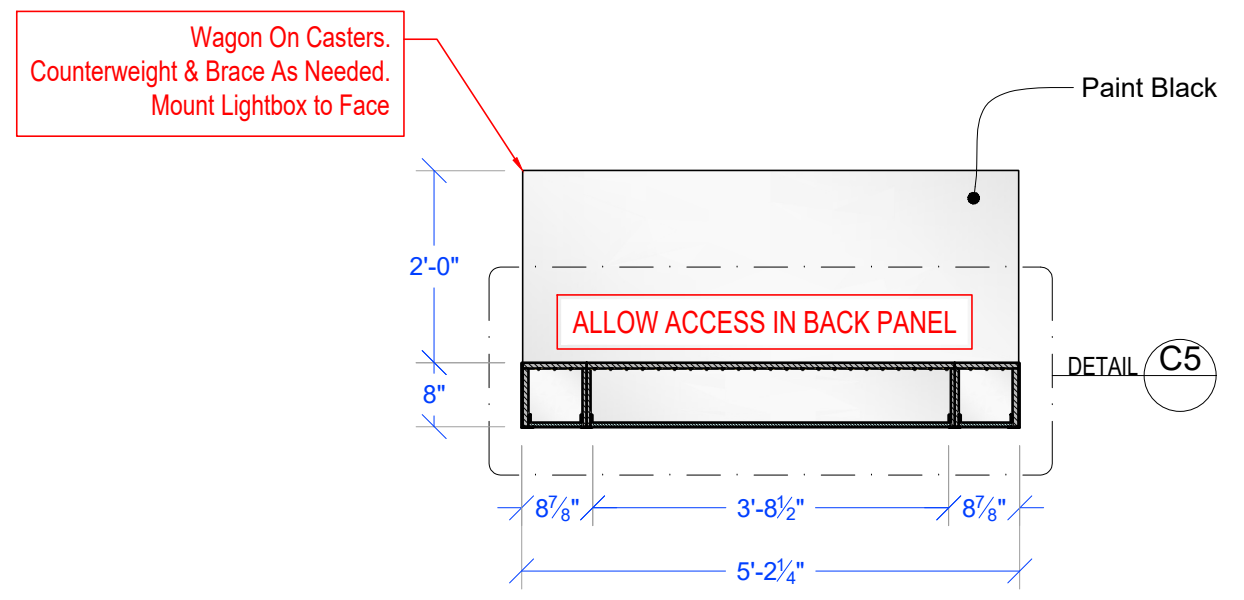


C2 PLAN
SCALE: 1/2"=1'-0"


BUILD x2

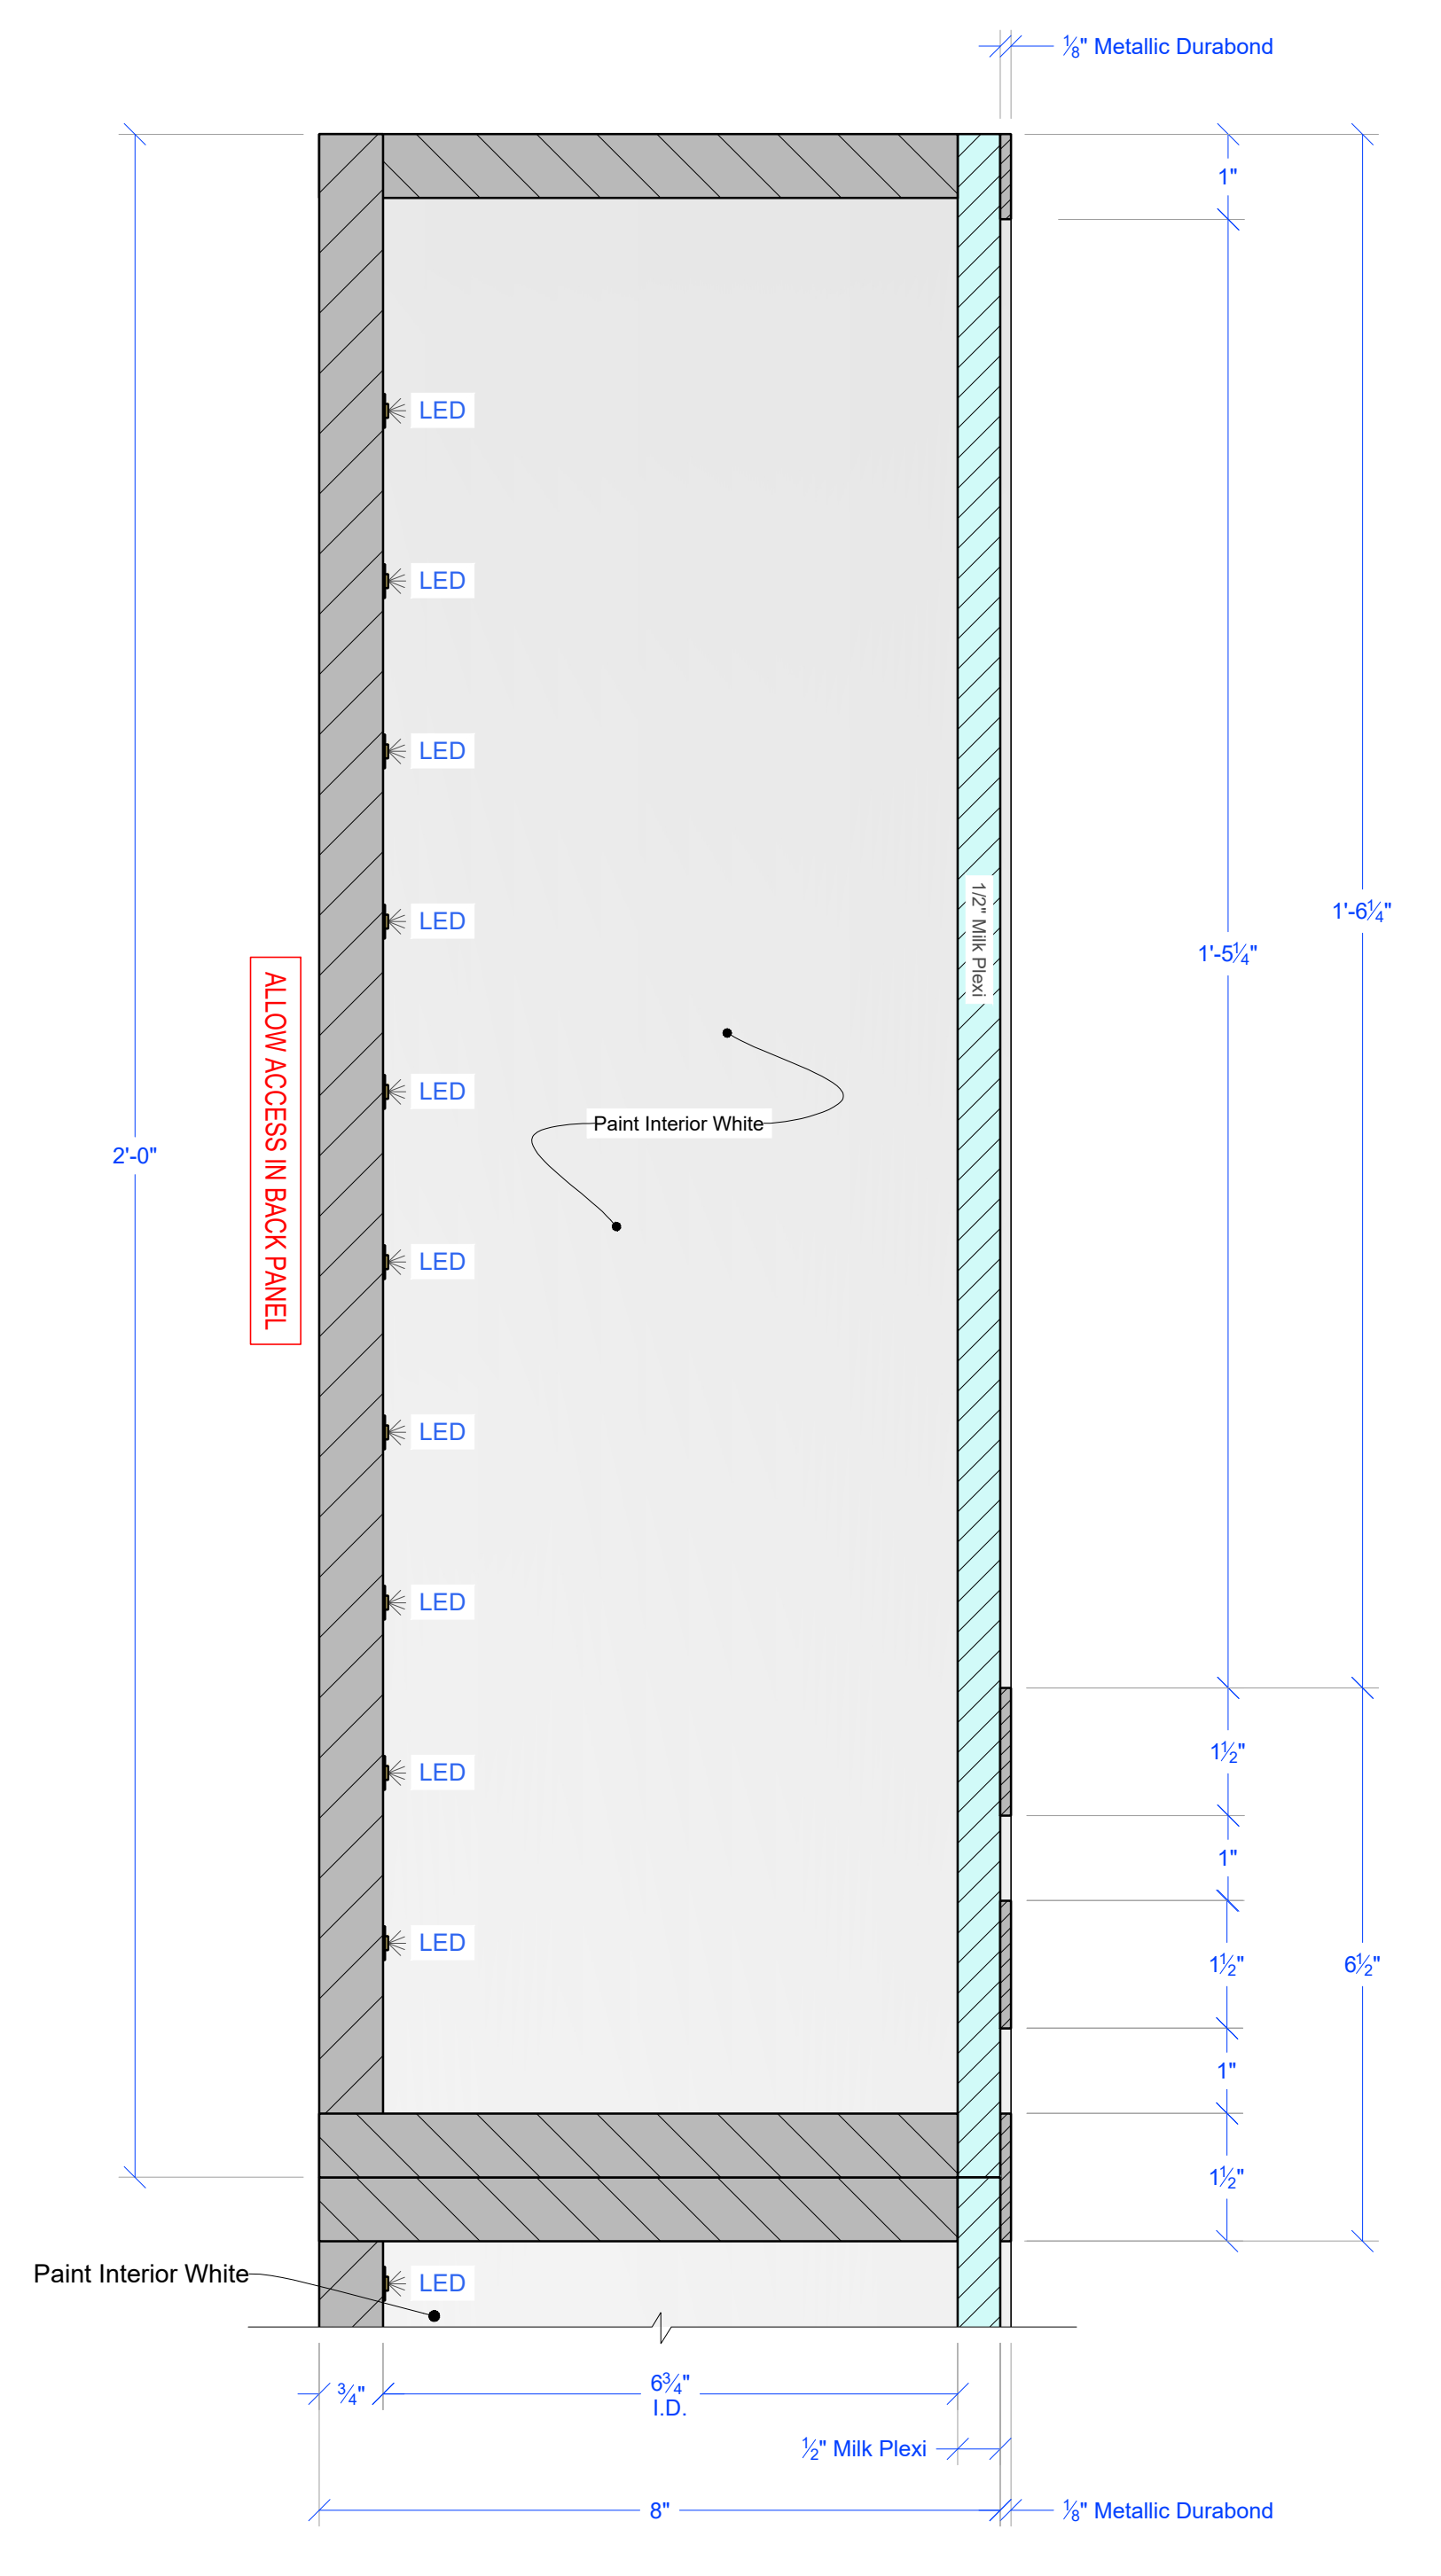

C4 SECTION DETAIL
SCALE: 6"=1'-0"

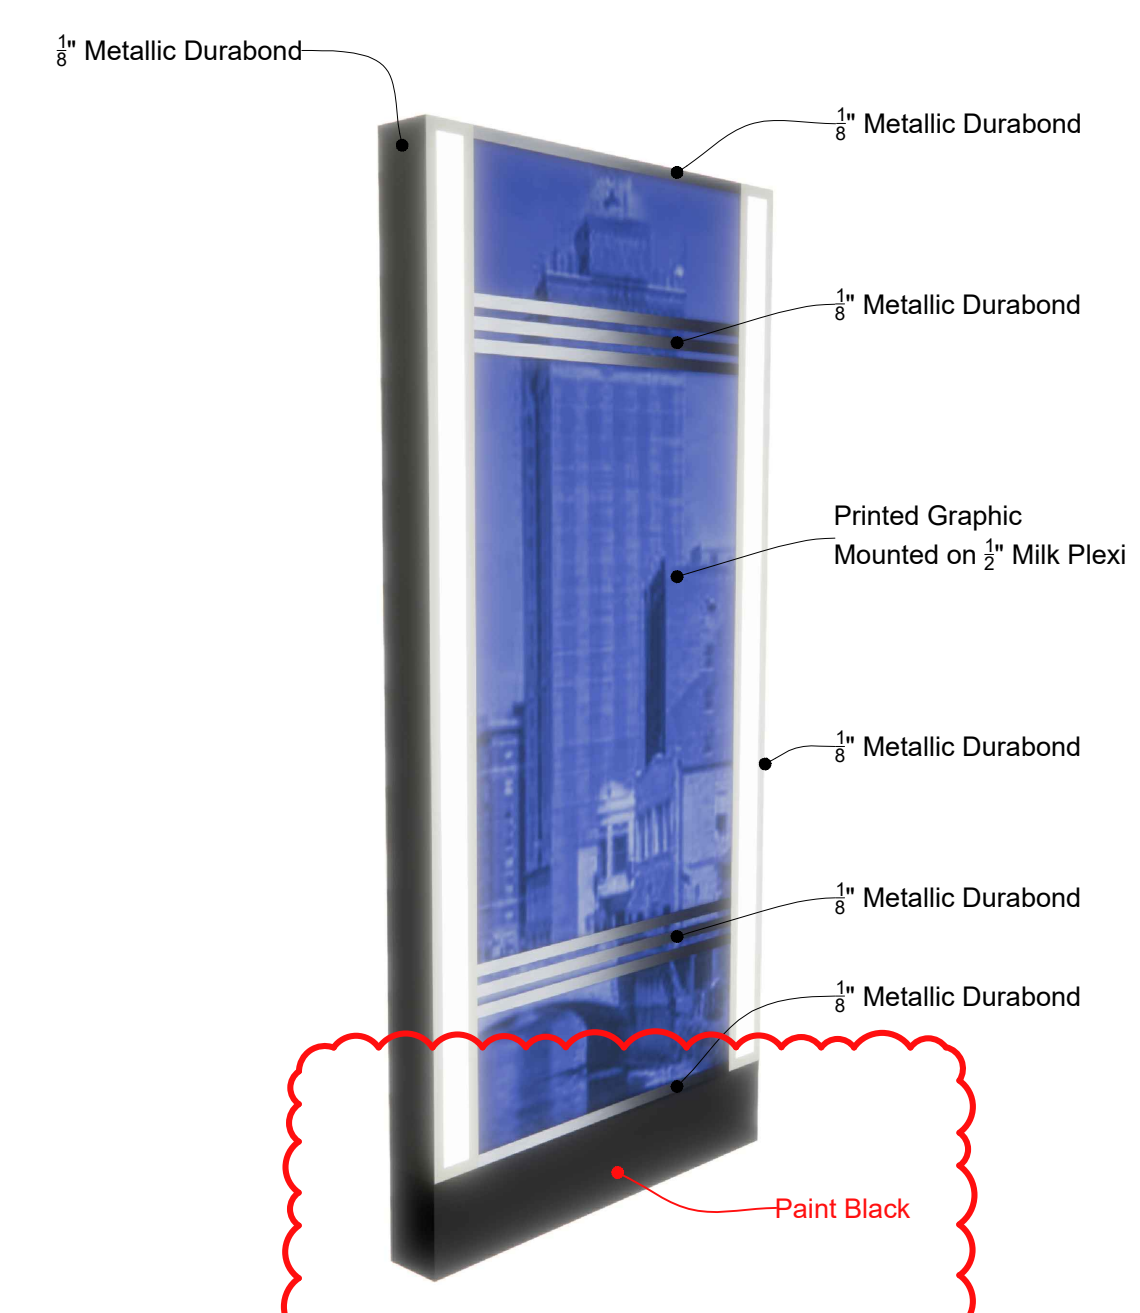


CONCEPT RENDER
SCALE: NTS

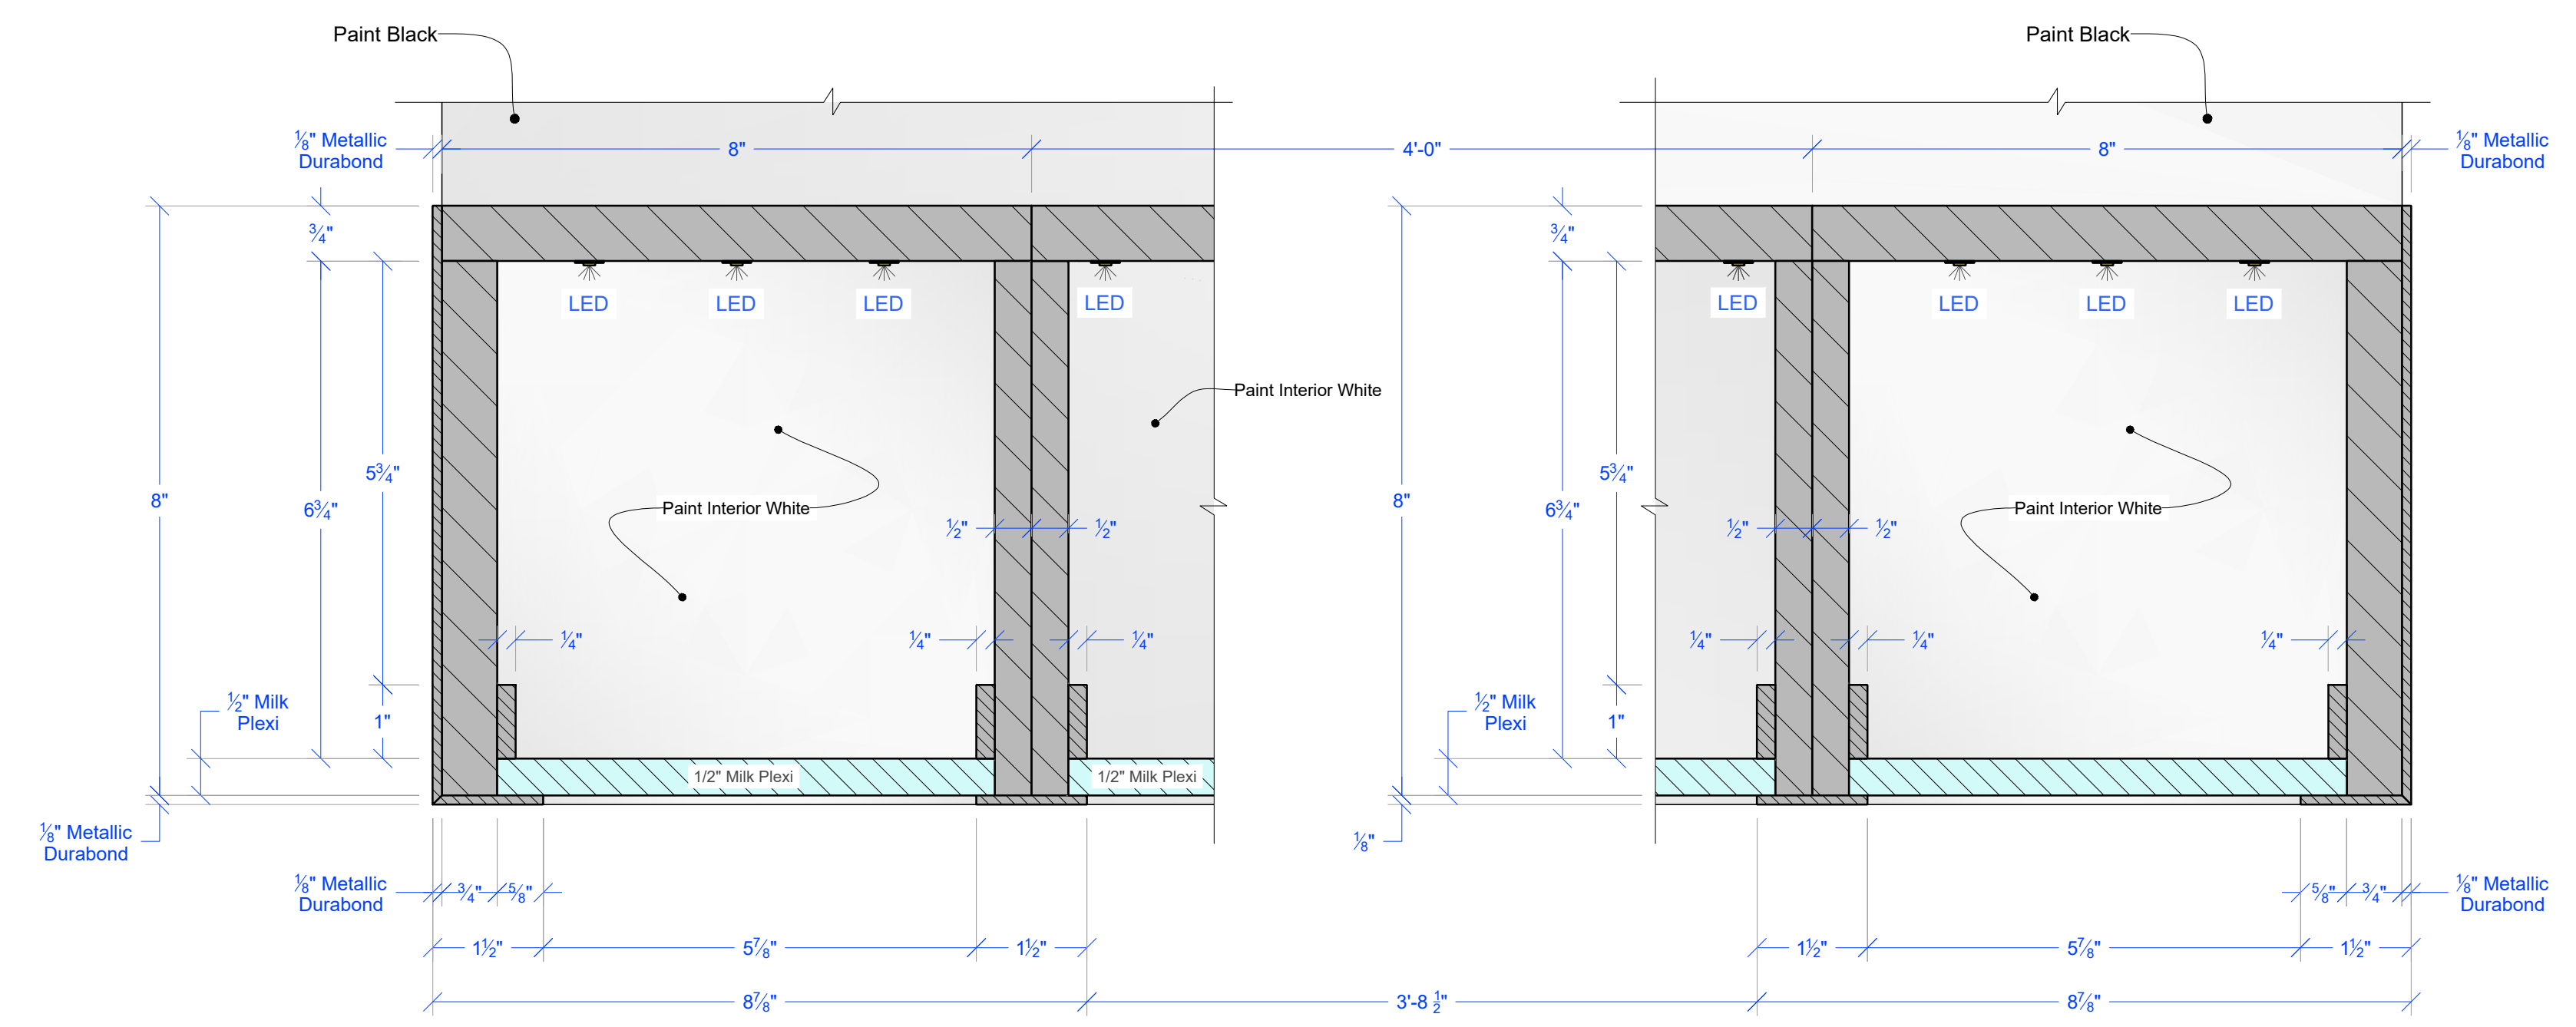


C5 DETAIL
SCALE: 6"=1'-0"

REVISED 11/14/25
RED INDICATES NEW SCENERY


		DIRECTOR: GEOFF SHOTZ PRODUCTION DESIGNER: ROSHELLE BERLINER ART DIRECTOR: BRADLEY SCHMIDT SET DECORATOR: SHANNON NALLAN	
SET TITLE:	INT. TV STATION	SET #	47
DRAWING:	GRAPHIC LIGHT BOXES	SHEET #	1.0
LOCATION:	STAGE 38, 520 Kingsland Ave, Brooklyn, NY 11222	SCALE:	AS NOTED
RELEASE DATE:	11-12-25	DRAWN BY:	COLT F.
		EPISODE:	205

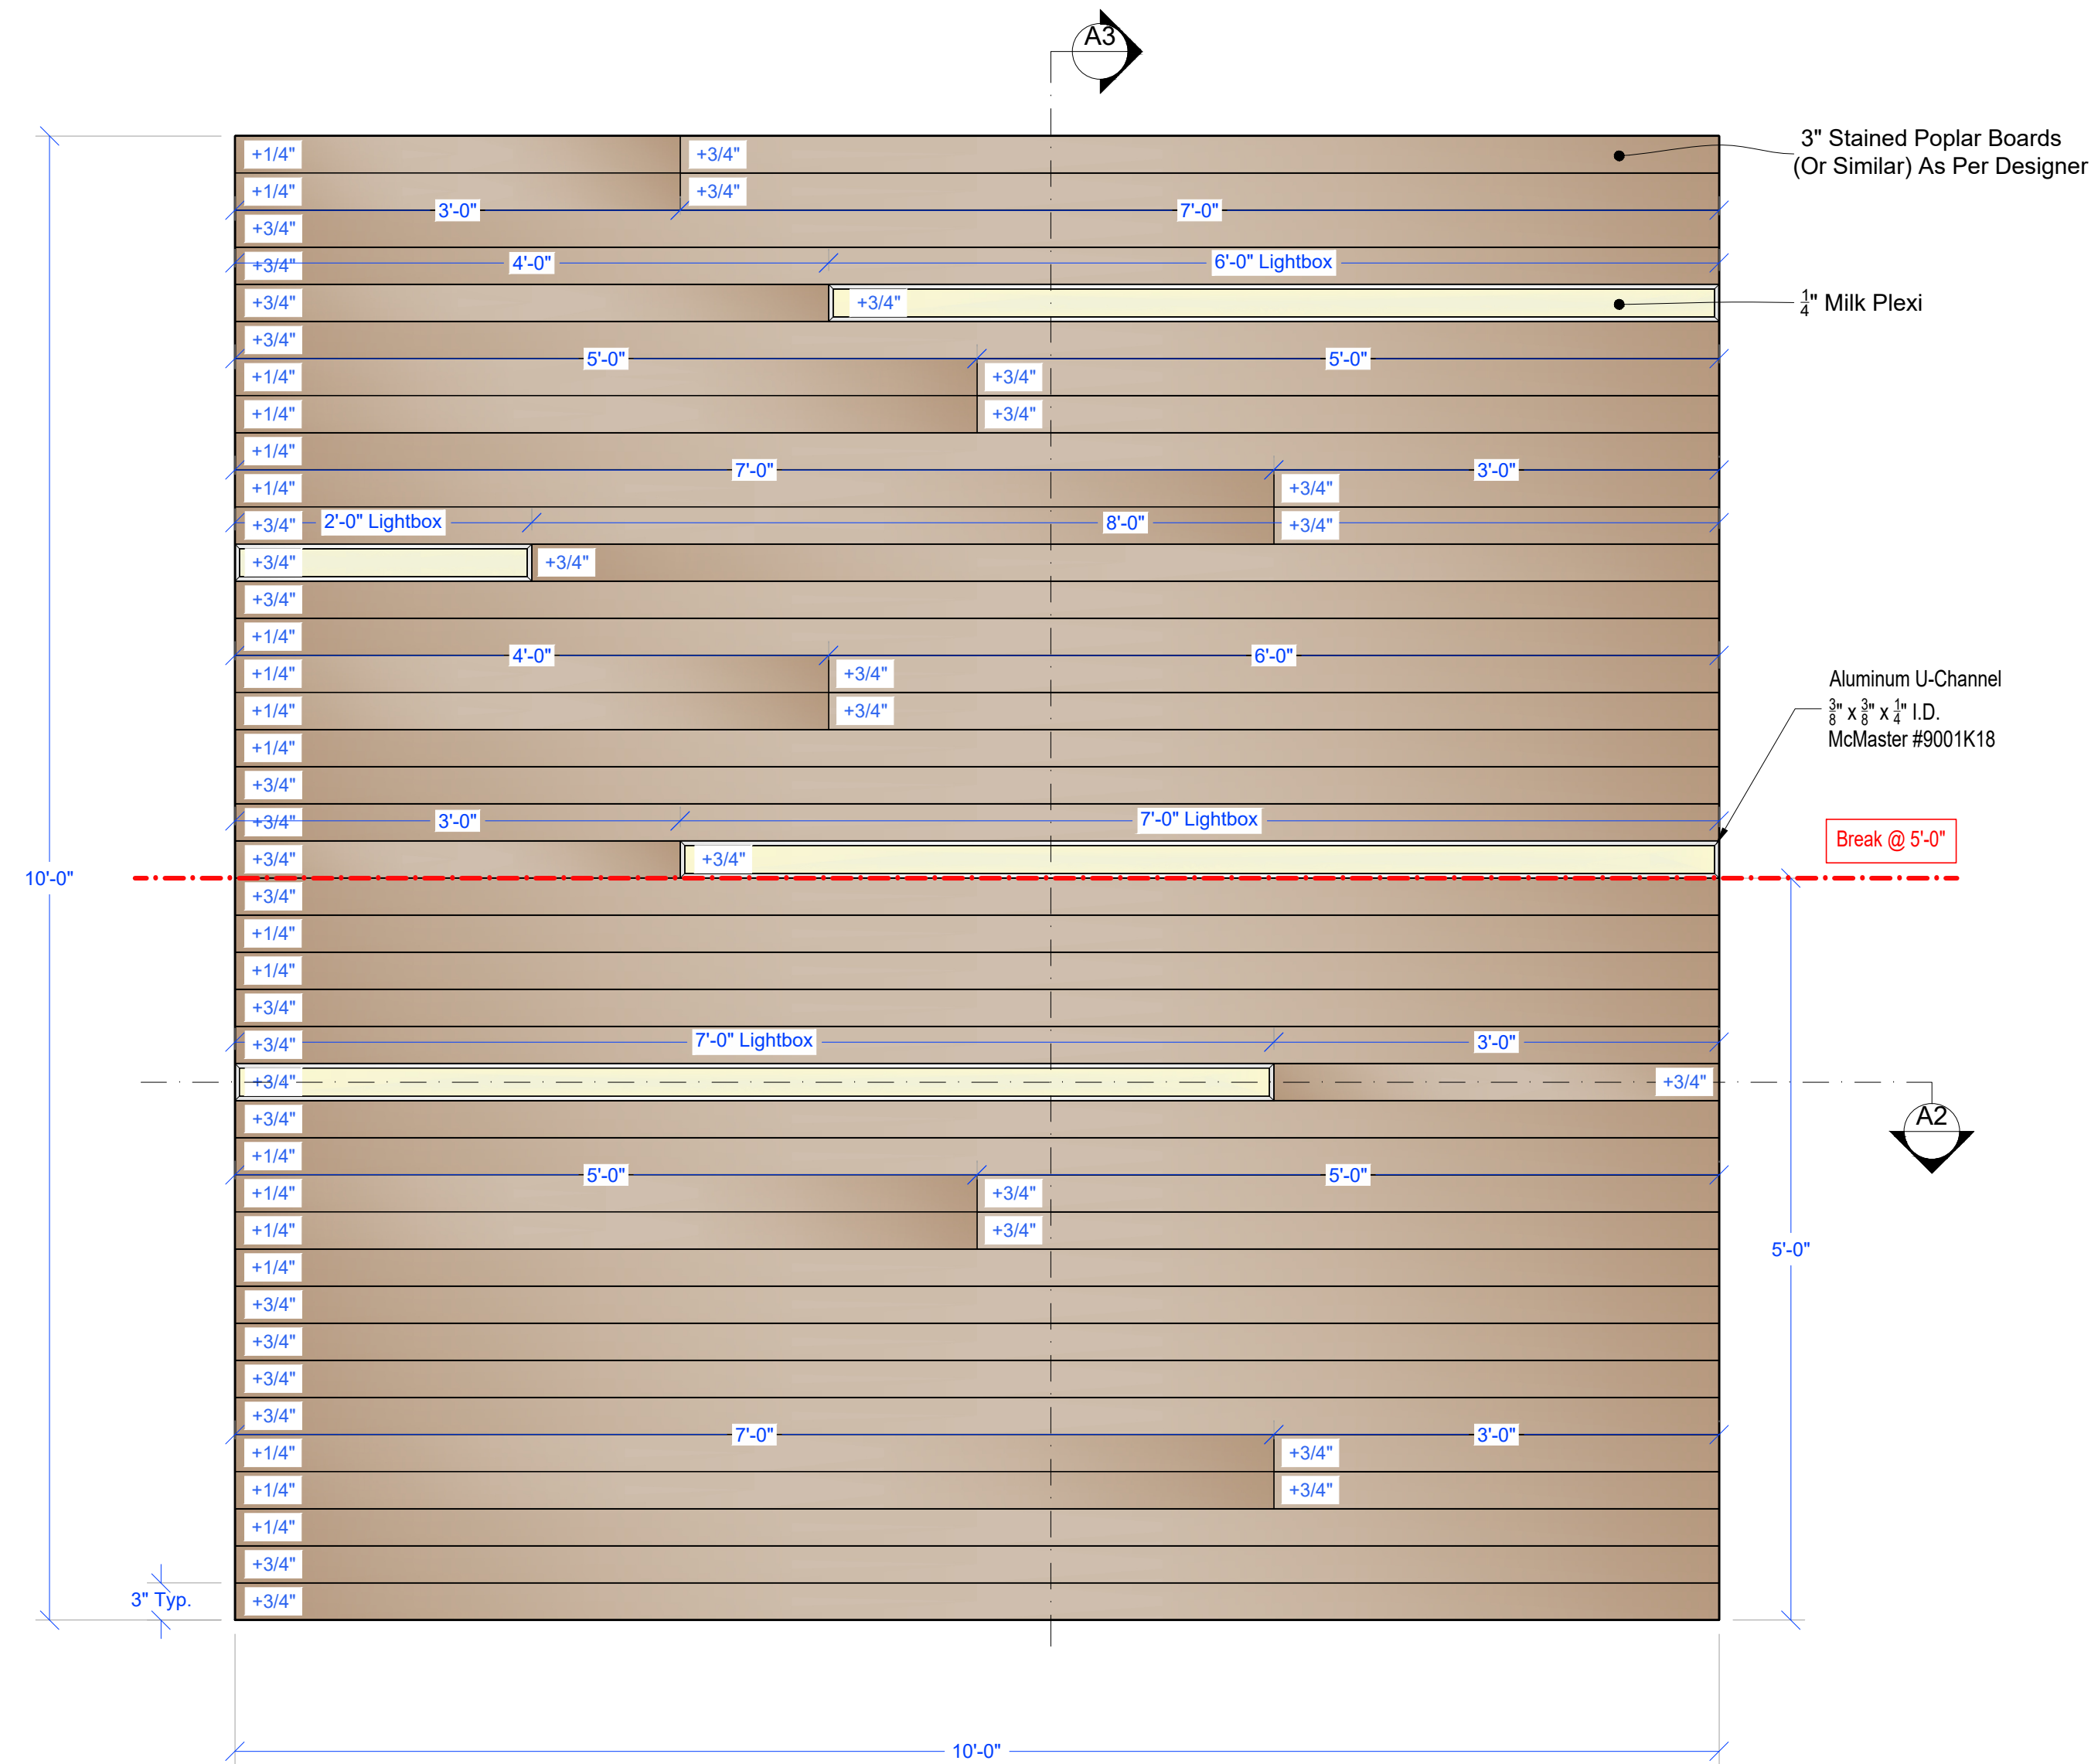

A ELEVATION
SCALE: 1"=1'-0"

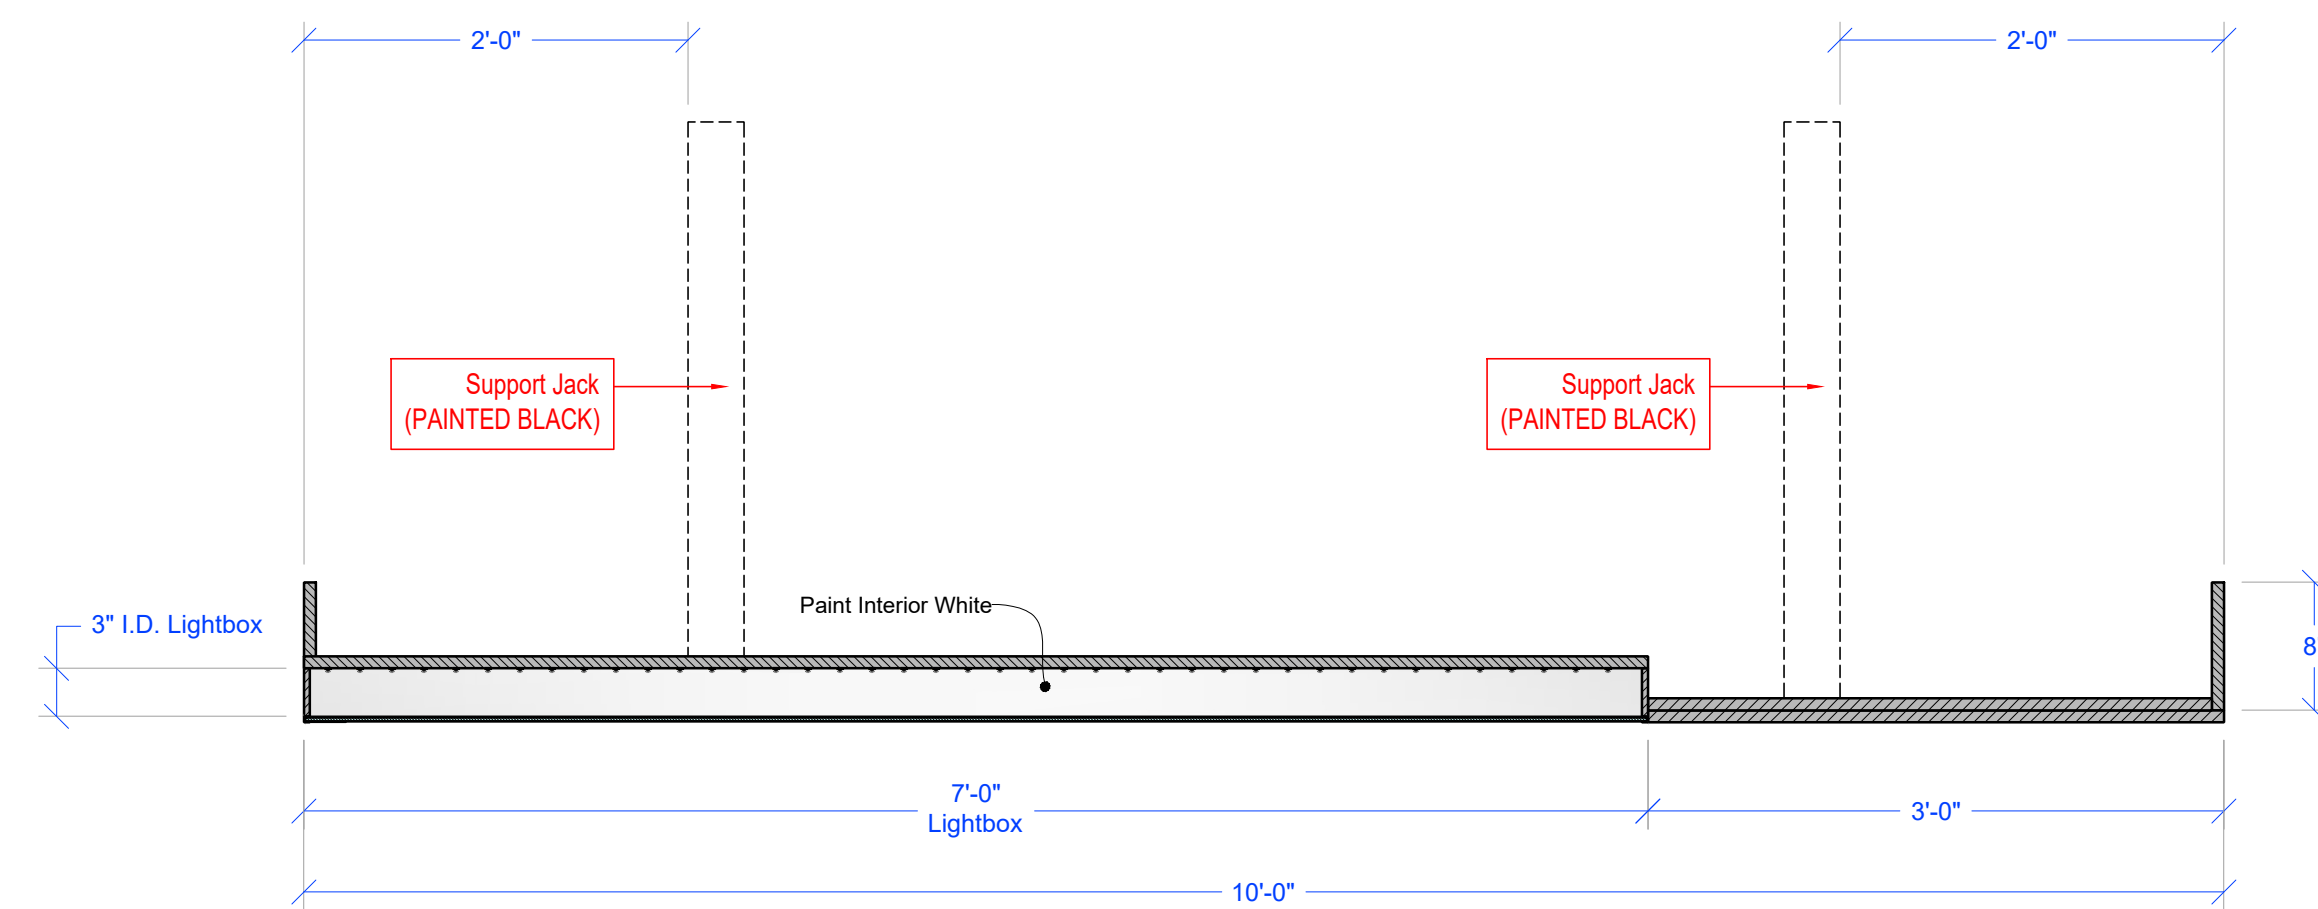

A2 PLAN
SCALE: 1"=1'-0"

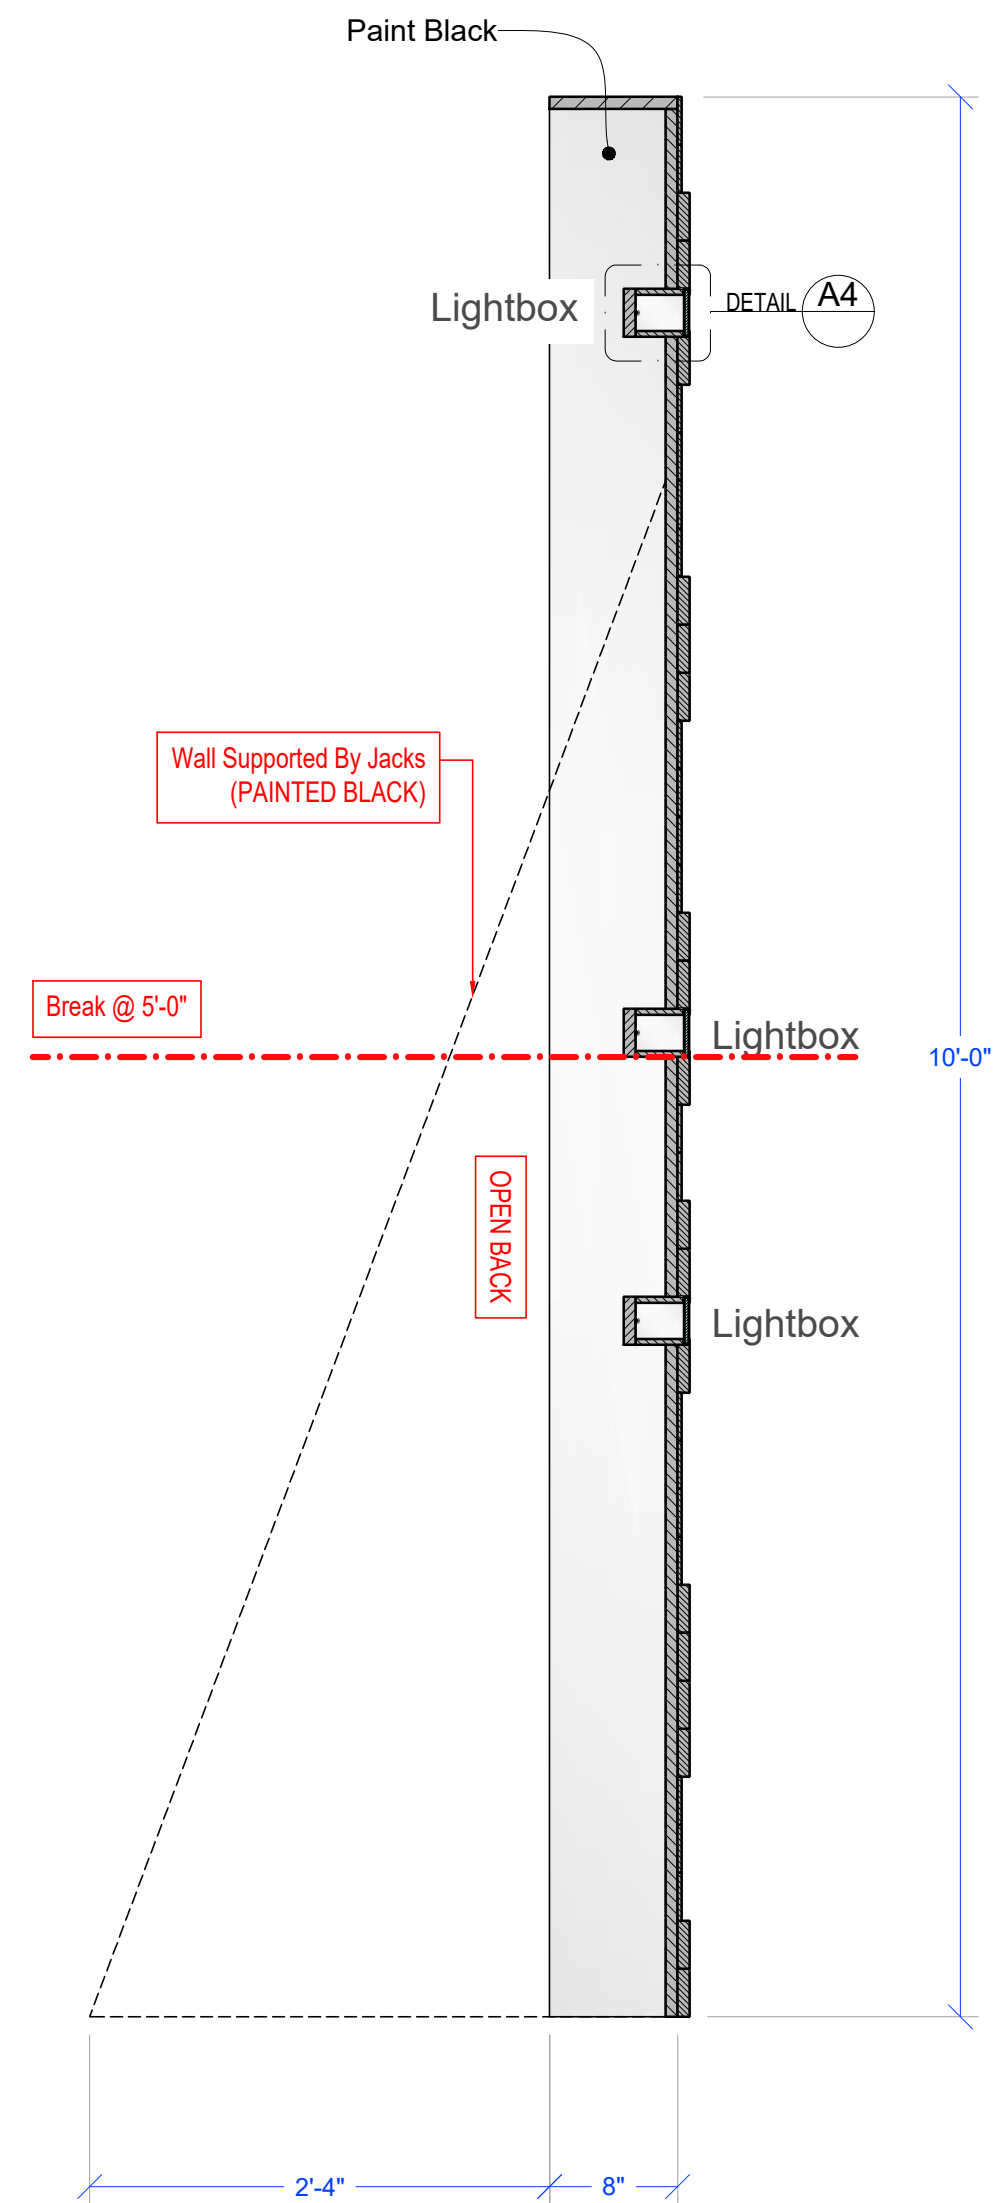


A3 SECTION
SCALE: 1"=1'-0"

Stained Reveals As Per Designer



CONCEPT RENDER
SCALE: NTS

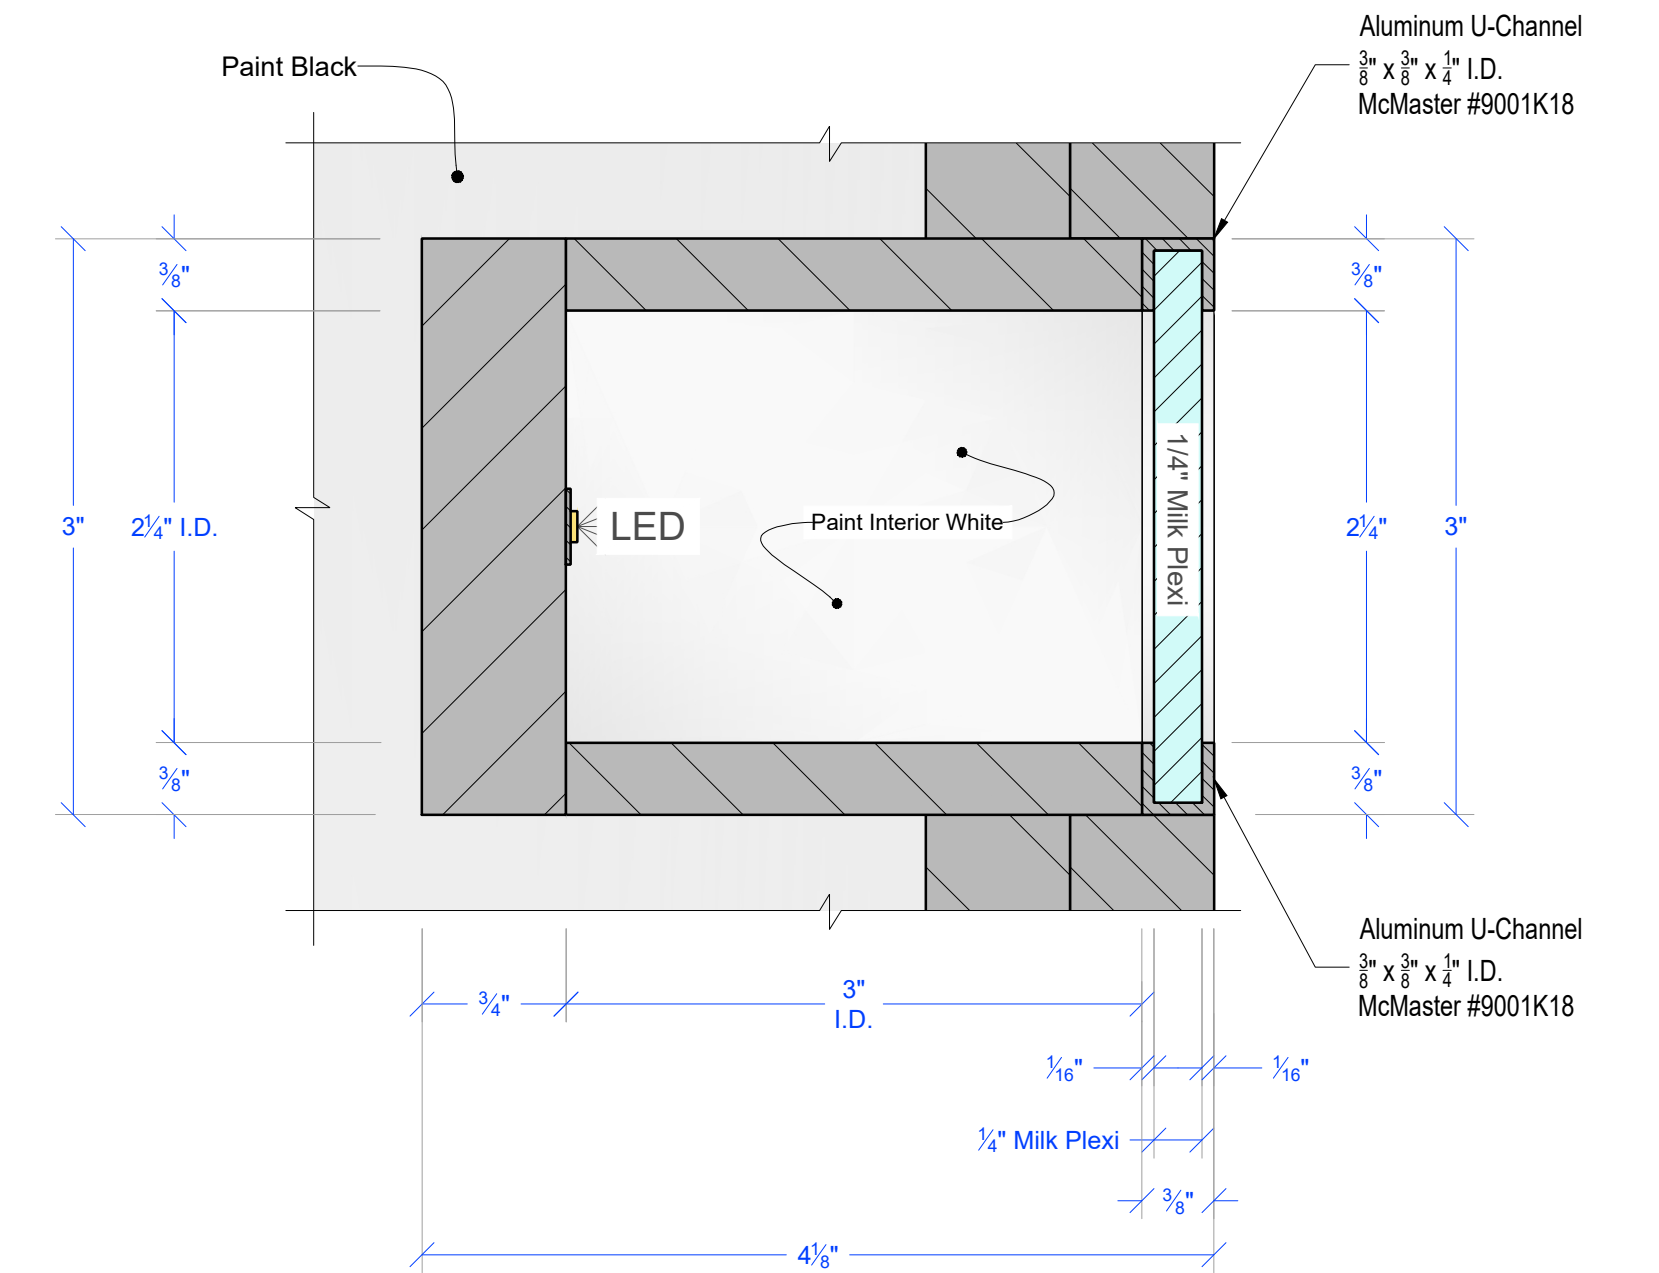


A4 SECTION DETAIL (TYP.)
SCALE: FULL SCALE

BUILD x3


RELEASED 11/12/25
RED INDICATES NEW SCENERY

		DIRECTOR: GEOFF SHOTZ PRODUCTION DESIGNER: ROSHELLE BERLINER ART DIRECTOR: BRADLEY SCHMIDT SET DECORATOR: SHANNON NALLAN	
SET TITLE:	INT. TV STATION	SET #	47
DRAWING:	WOOD SLAT WALLS	SHEET #	
LOCATION:	STAGE 38, 520 Kingsland Ave, Brooklyn, NY 11222		
SCALE:	AS NOTED	DRAWN BY:	COLT F.
RELEASE DATE:	11-12-25	EPISODE:	205
			2.0

RED INDICATES ADDED SCENERY

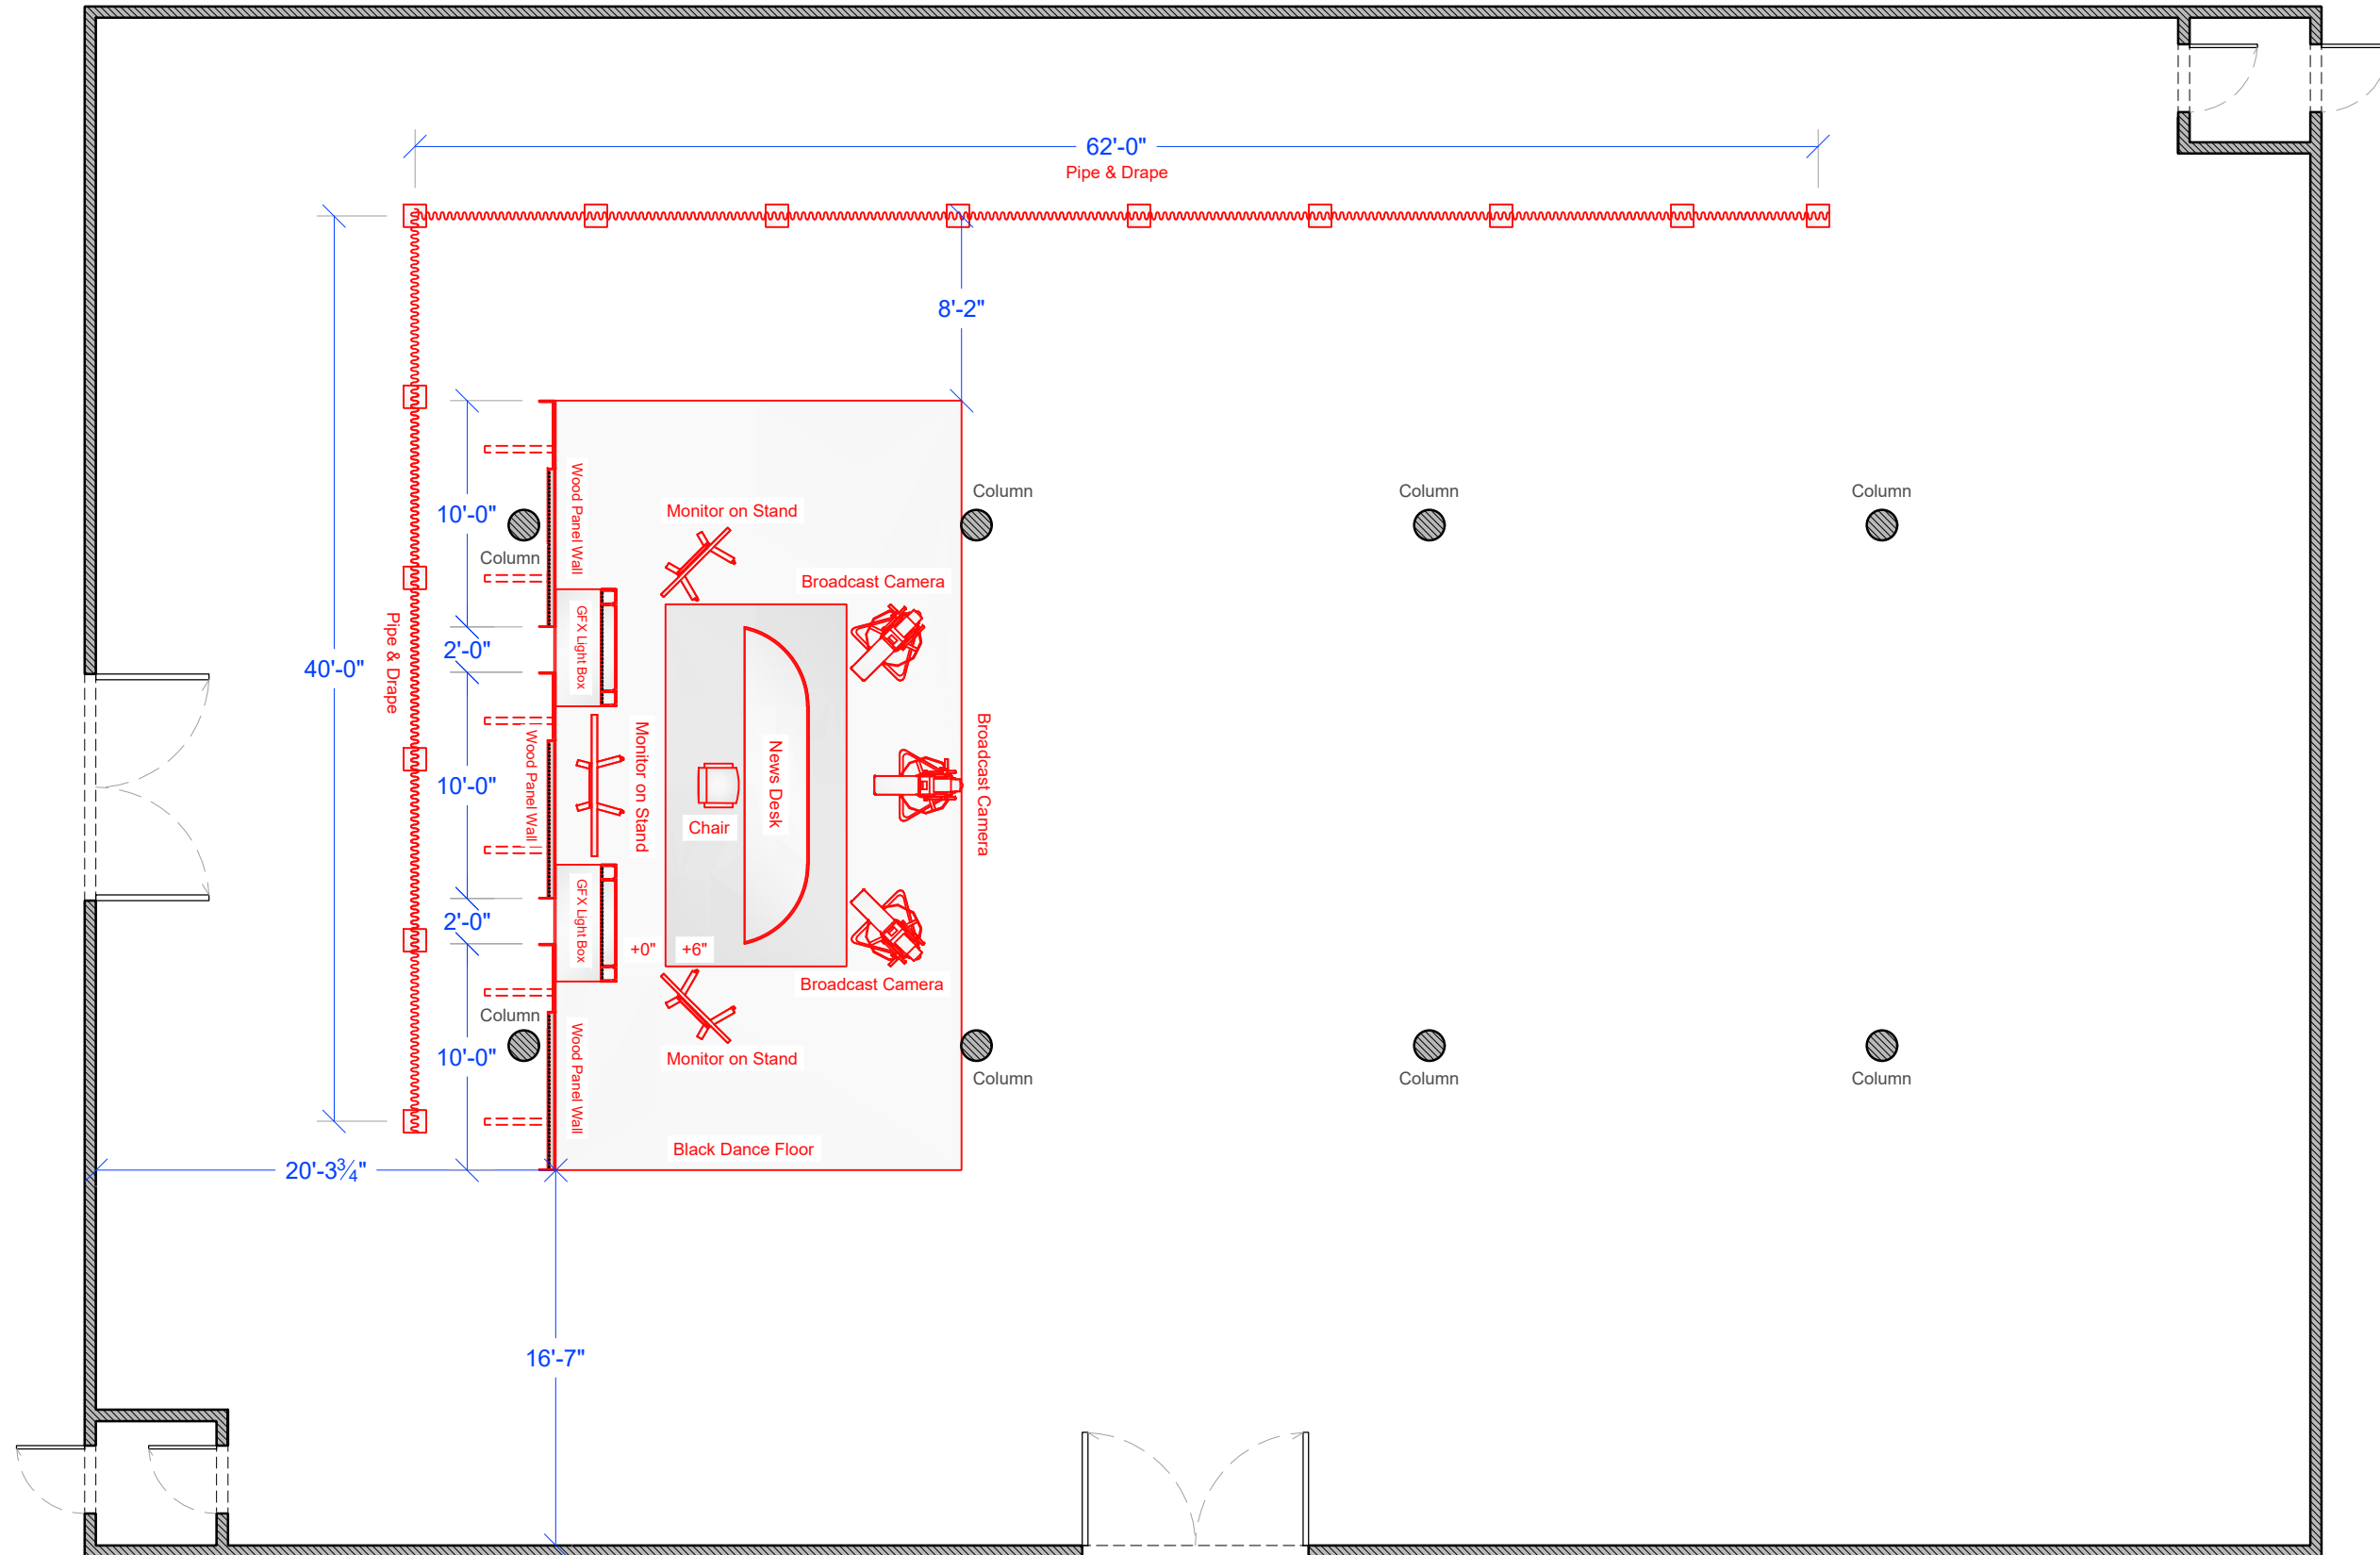

Scale: 1/8"=1'-0"

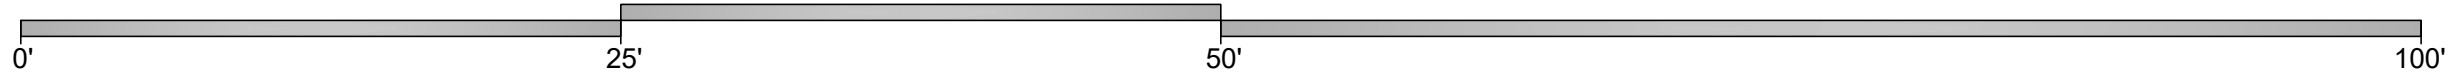

RELEASED



DIRECTOR: GEOFF SHOTZ
PROD. DESIGNER: ROSHELLE BERLINER
ART DIRECTOR: BRADLEY SCHMIDT

DRAWING: SPOTTING PLAN
LOCATION: Broadway Stages, Stage 38, 520 Kingsland Ave, Brooklyn, NY 11222

DRAWING BY: COLT F.
SCALE: AS NOTED
SET #: 47
EP. #: 205
RELEASED: 11/14/25
REVISED:

INT. TV STATION

SHEET #:
0.0